



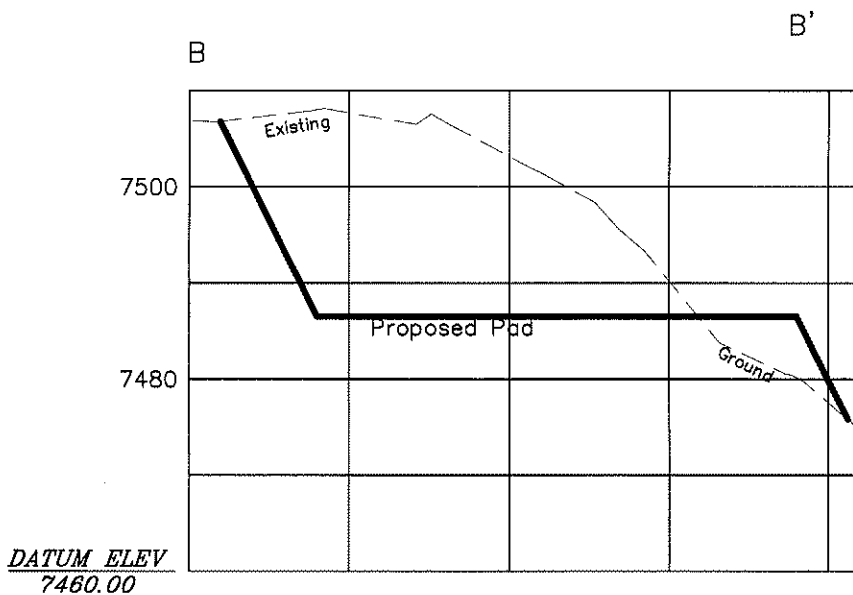

CONSTRUCTION LAYOUT DRAWING

AC 09-02

SCALE: 1" = 60'

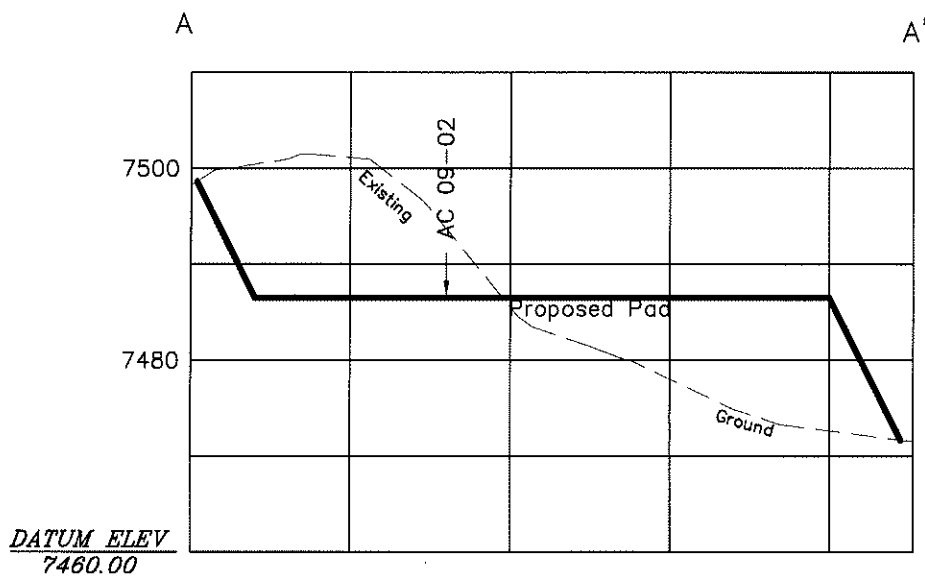

HORIZONTAL SCALE: 1" = 60'
VERTICAL SCALE: 1" = 20'



DRAWN BY: NLE
DATE: 11/11/2010
AC 09-02 -CONST
DRAWING NAME:

APACHE CANYON 09-02
WELL PAD PLAN
XTO ENERGY INC.
LAS ANIMAS COUNTY, COLORADO

PAGE
2/3
REV
A