


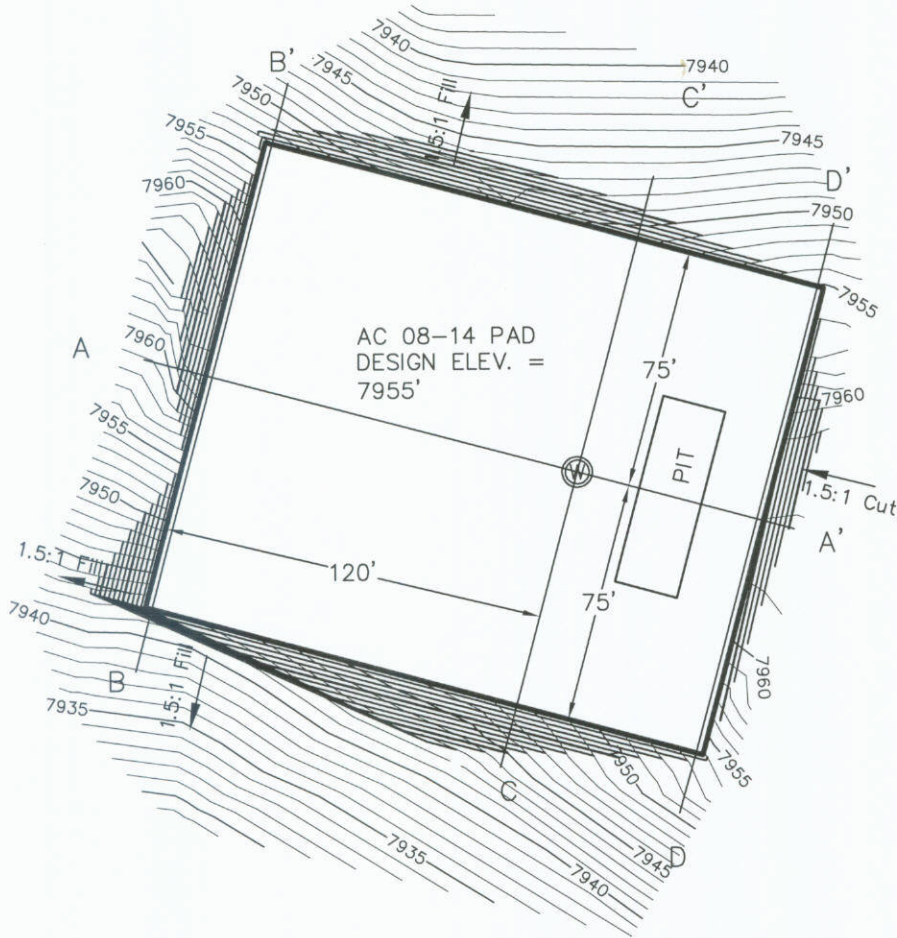

# CONSTRUCTION LAYOUT DRAWING

AC 08-14

SCALE: 1" = 60'



### NOTES:

1. UNGRADED ELEVATION AT WELLHEAD: 7960'
2. GRADED ELEVATION AT WELLHEAD: 7955'



DRAWN BY: NLE  
 DATE: 11/11/2010  
 AC 08-14 REV-CONST  
 DRAWING NAME:

APACHE CANYON 08-14  
 WELL PAD PLAN  
 XTO ENERGY INC.  
 LAS ANIMAS COUNTY, COLORADO



PAGE  
1/3  
REV  
A



# CONSTRUCTION LAYOUT DRAWING

AC 08-14

SCALE: 1" = 60'

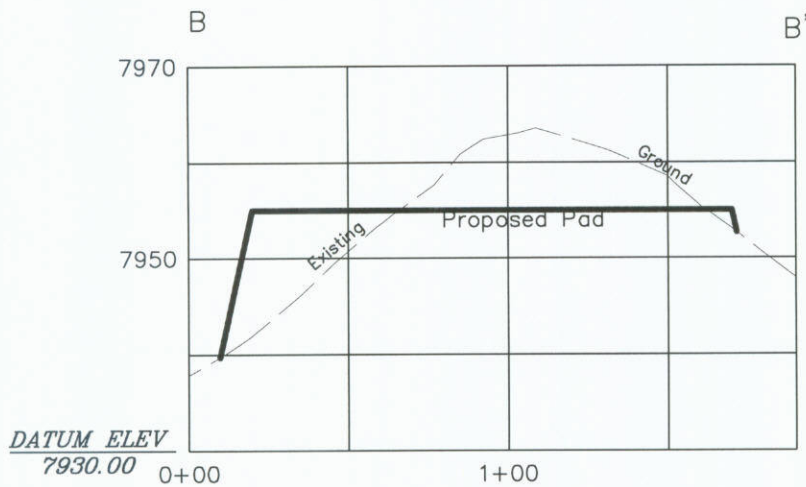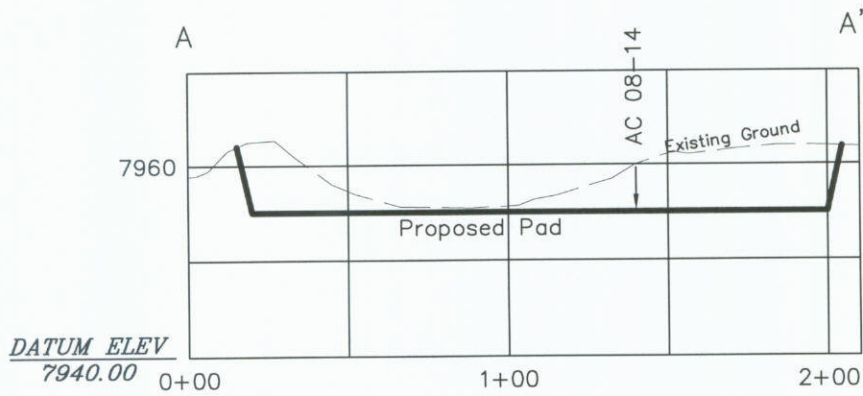

HORIZONTAL SCALE: 1" = 60'  
VERTICAL SCALE: 1" = 20'



DRAWN BY: NLE  
DATE: 11/11/2010  
AC 08-14 REV-CONST  
DRAWING NAME:

APACHE CANYON 08-14  
WELL PAD PLAN  
XTO ENERGY INC.  
LAS ANIMAS COUNTY, COLORADO



PAGE 2/3  
REV A



# CONSTRUCTION LAYOUT DRAWING

AC 08-14

SCALE: 1" = 60'

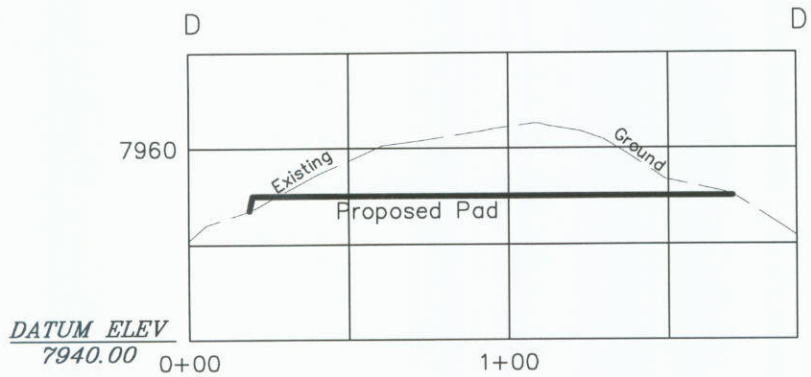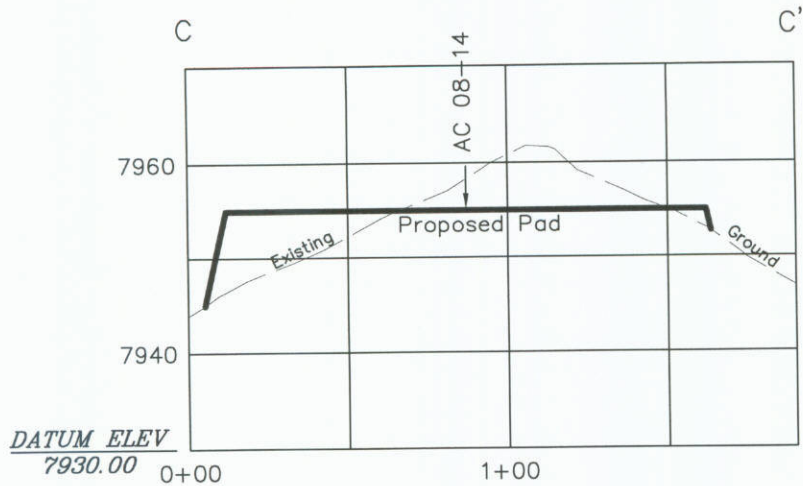

HORIZONTAL SCALE: 1" = 60'  
VERTICAL SCALE: 1" = 20'



DRAWN BY: NLE  
DATE: 11/11/2010  
AC 08-14 REV-CONST  
DRAWING NAME:

APACHE CANYON 08-14  
WELL PAD PLAN  
XTO ENERGY INC.  
LAS ANIMAS COUNTY, COLORADO

PAGE  
3/3  
REV  
A