

**Proposed Well Location:
YCF 3-34-0364**

See Topo "B"

LEGEND

- PROPOSED ACCESS ROAD
- = SUBJECT WELL
- = OTHER WELLS
- = COUNTY ROAD NUMBER
- = EXISTING ROAD
- = EXISTING ROAD (TO BE IMPROVED)

TOPOGRAPHIC MAP "A"

DATE SURVEYED: 05-17-10

DATE DRAWN: 11-12-10

SCALE: 1:100,000

DRAWN BY: M.W.W.

REVISED:

BOPCO, L.P.

YCF 3-34-0364

**SECTION 3, T1S, R98W, 6th P.M.
3836' FNL & 1646' FEL (Surface)**

TIMBERLINE


(435) 789-1365

ENGINEERING & LAND SURVEYING, INC.
209 NORTH 300 WEST - VERNAL, UTAH 84078

SHEET

8

OF 11

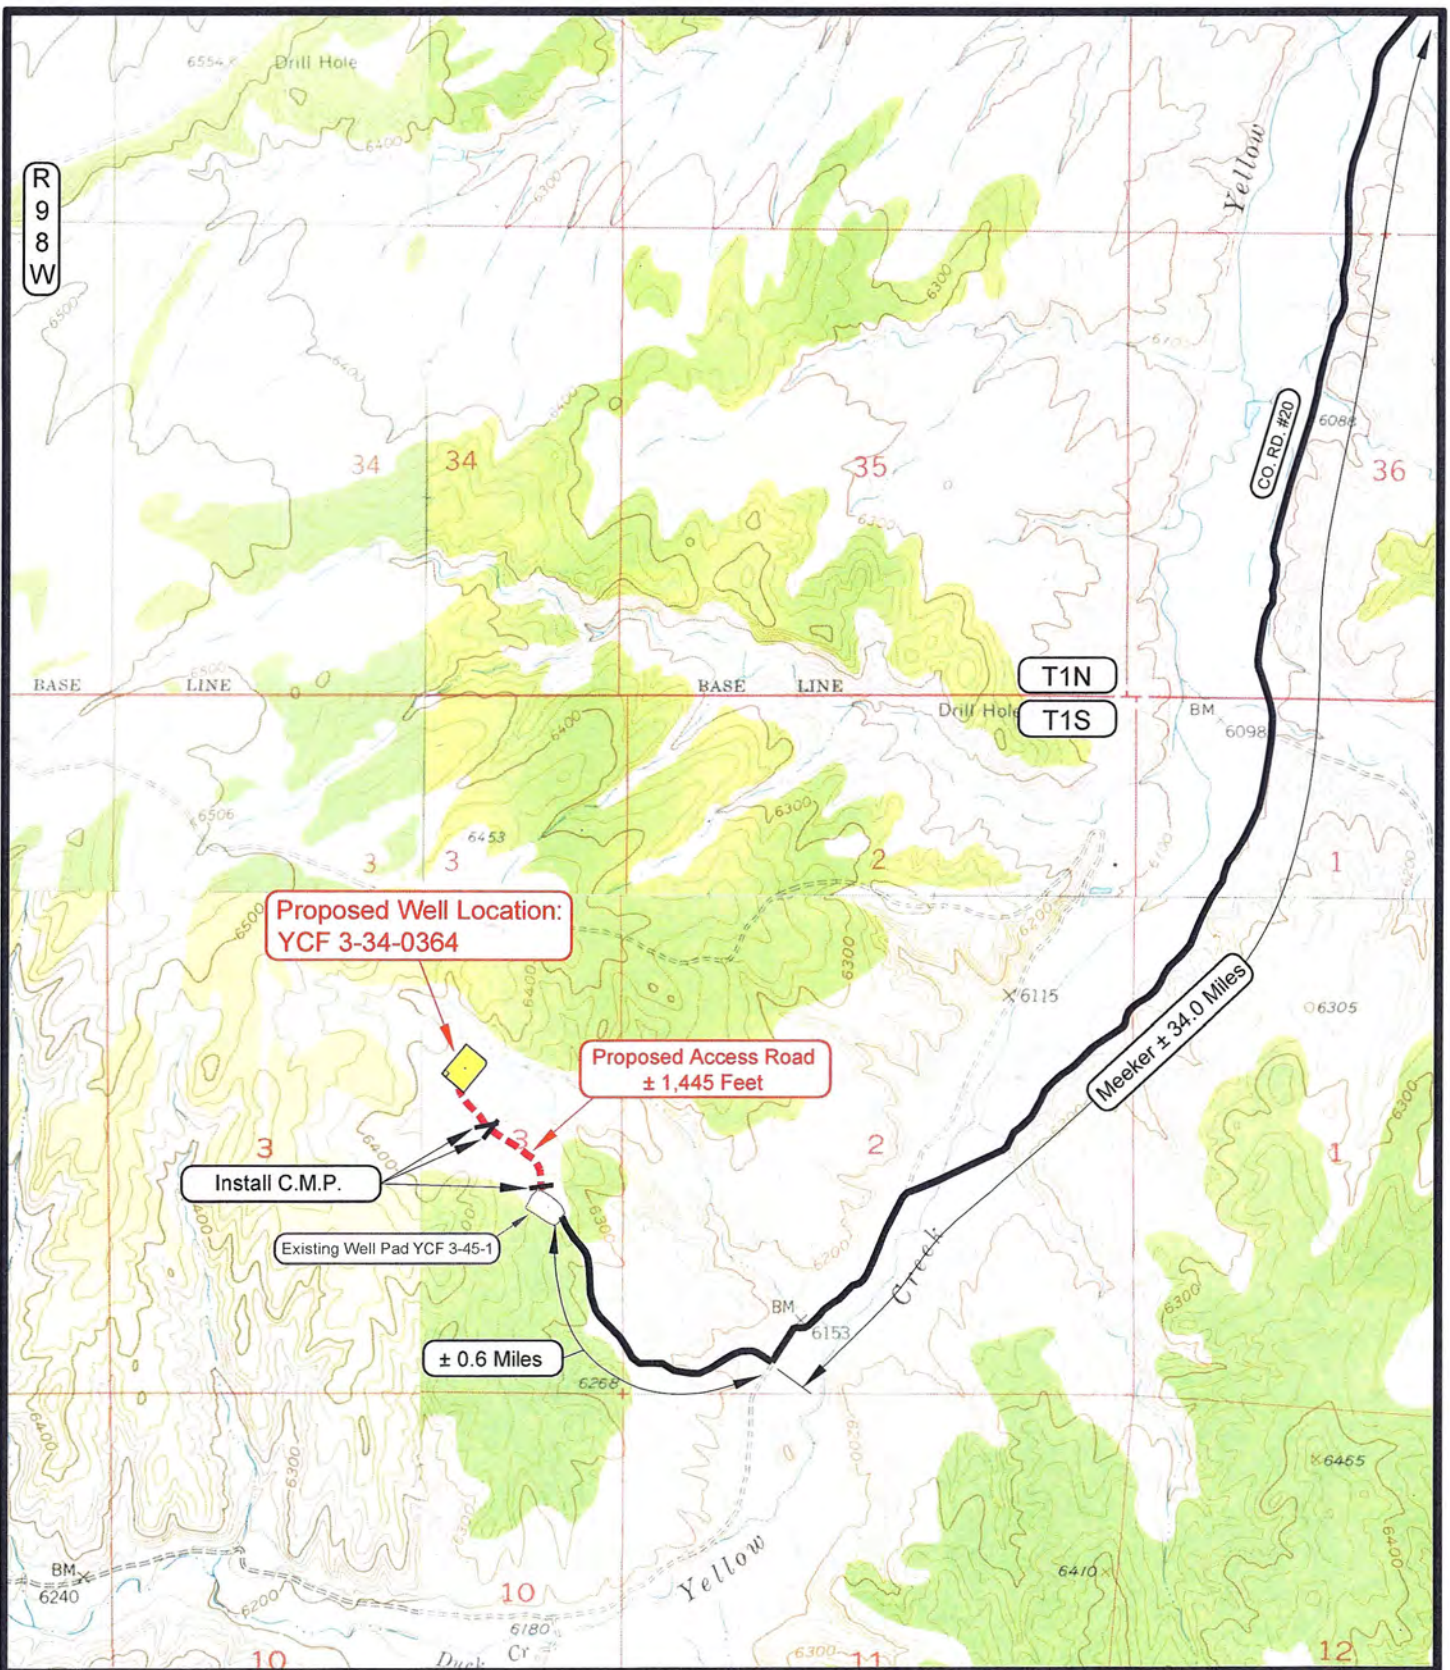

**Proposed Well Location:
YCF 3-34-0364**

**Proposed Access Road
± 1,445 Feet**

Install C.M.P.

Existing Well Pad YCF 3-45-1

± 0.6 Miles

Meeker ± 34.0 Miles

LEGEND

- PROPOSED ACCESS ROAD
- ■ — = SUBJECT WELL
- ■ — = OTHER WELLS
- = EXISTING ROAD
- = EXISTING ROAD (TO BE IMPROVED)
- (5460) = COUNTY ROAD NUMBER
- = LEASE LINE AND / OR PROPERTY LINE

BOPCO, L.P.

**YCF 3-34-0364
SECTION 3, T1S, R98W, 6th P.M.
3836' FNL & 1646' FEL (Surface)**

TOPOGRAPHIC MAP "B"		DATE SURVEYED: 05-17-10
SCALE: 1" = 2000'		DATE DRAWN: 11-12-10
DRAWN BY: M.W.W.	REVISED:	



TIMBERLINE	(435) 789-1365	SHEET
ENGINEERING & LAND SURVEYING, INC.		9
209 NORTH 300 WEST - VERNAL, UTAH 84078		OF 11