


EOG RESOURCES, INC.
TREE CREEK #11-28H
SECTION 28, T10N, R65W, 6th P.M.

PROCEED IN A SOUTHERLY DIRECTION FROM CHEYENNE, WYOMING ALONG HIGHWAY 85 APPROXIMATELY 23.5 MILES TO THE JUNCTION OF THIS ROAD AND CR 114 TO THE EAST; TURN LEFT AND PROCEED IN AN EASTERLY DIRECTION APPROXIMATELY 8.0 MILES TO THE JUNCTION OF THIS ROAD AND CR 45 TO THE SOUTH; TURN RIGHT AND PROCEED IN A SOUTHERLY DIRECTION APPROXIMATELY 2.0 MILES TO THE JUNCTION OF THIS ROAD AND CR 110 TO THE WEST; TURN RIGHT AND PROCEED IN A WESTERLY DIRECTION APPROXIMATELY 1.0 MILES TO THE JUNCTION OF THIS ROAD AND CR 43 TO NORTH; TURN RIGHT AND PROCEED IN A NORTHERLY DIRECTION APPROXIMATELY 1.0 MILES TO THE BEGINNING OF THE PROPOSED ACCESS ROAD TO THE NORTHWEST; FOLLOW ROAD FLAGS IN A NORTHWESTERLY DIRECTION APPROXIMATELY 720' TO THE PROPOSED LOCATION.

TOTAL DISTANCE FROM CHEYENNE, WYOMING TO THE PROPOSED LOCATION IS APPROXIMATELY 35.6 MILES.

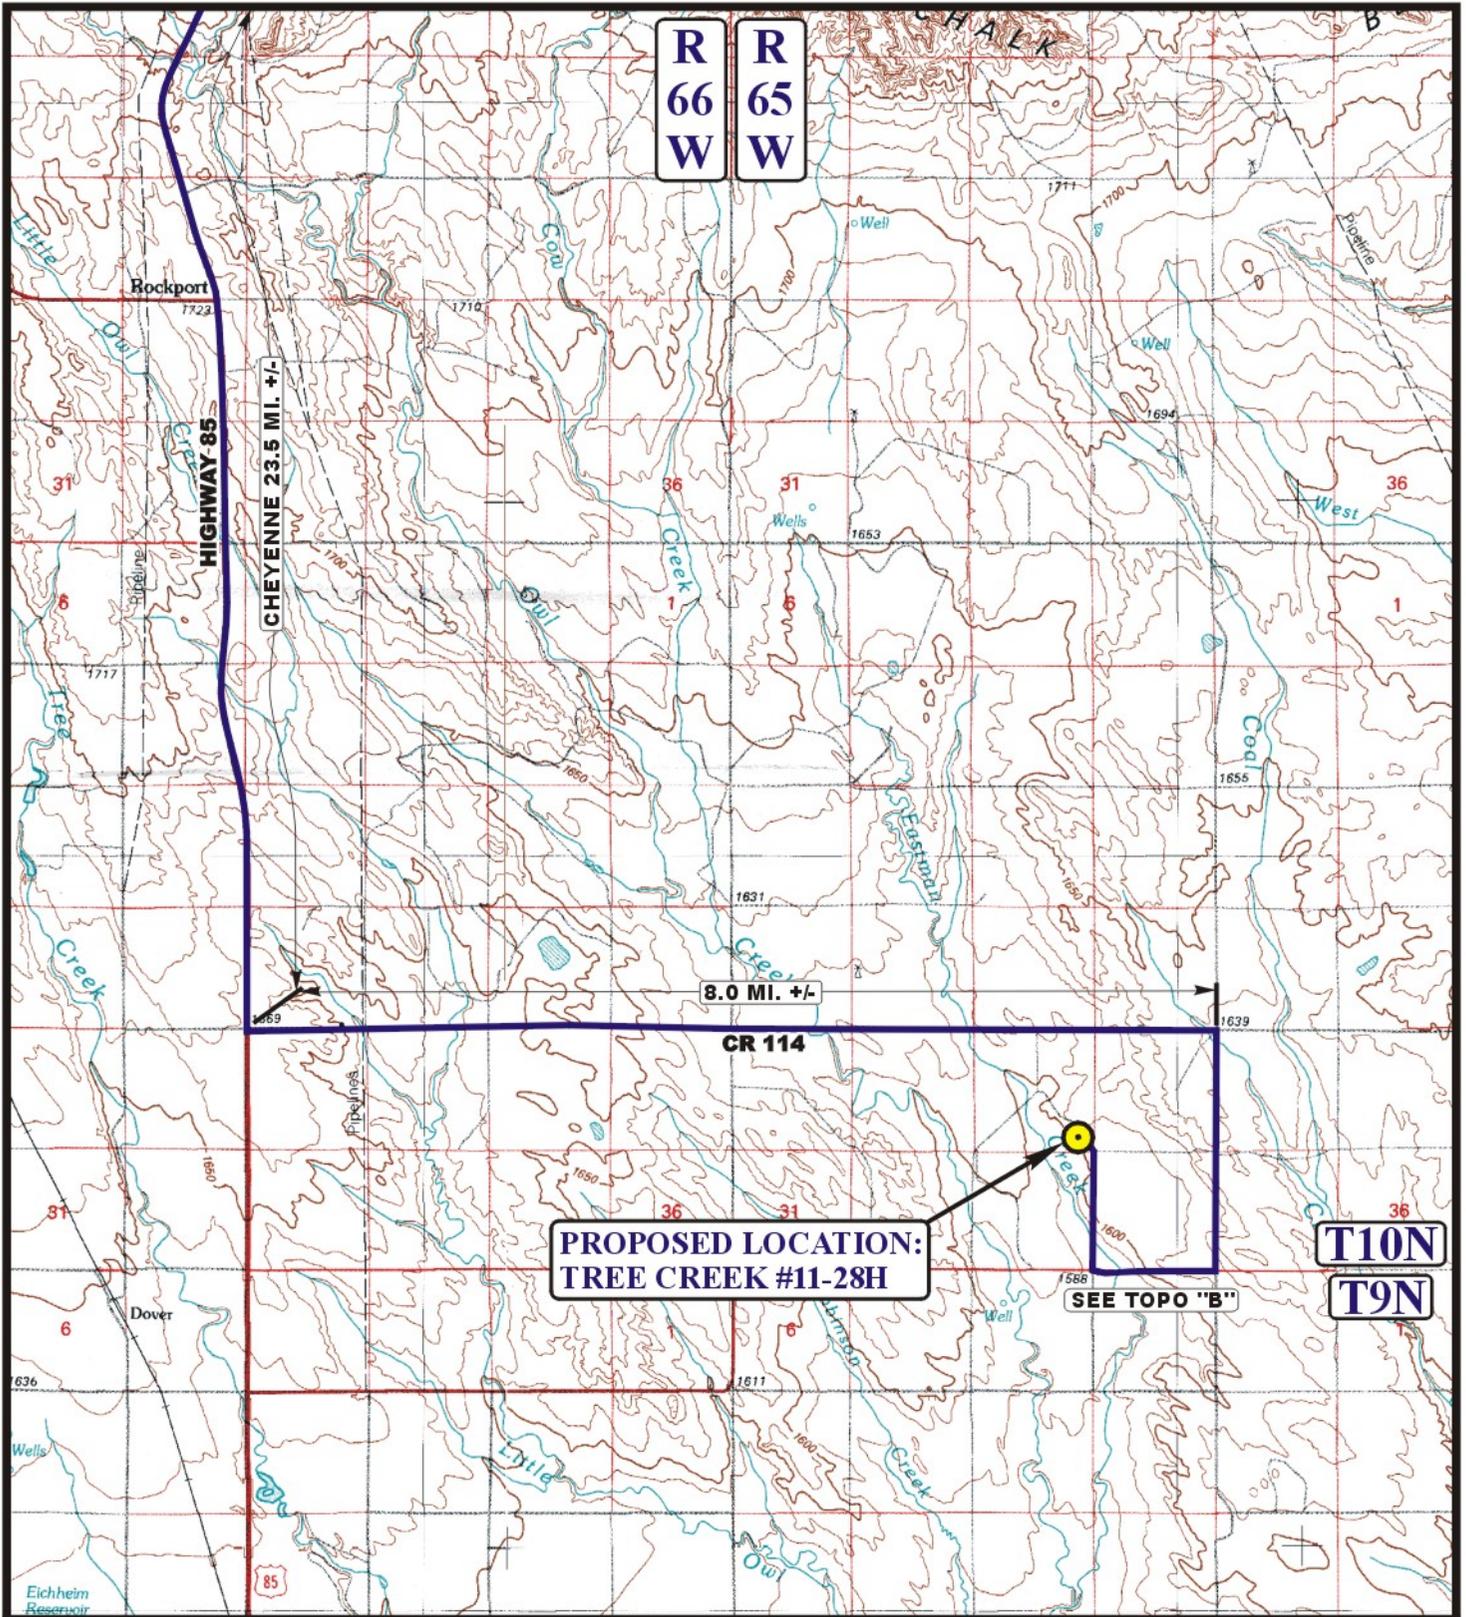

**PROPOSED LOCATION:
TREE CREEK #11-28H**

SEE TOPO "B"

**T10N
T9N**

LEGEND:

 PROPOSED LOCATION




EOG RESOURCES, INC.

**TREE CREEK #11-28H
SECTION 28, T10N, R65W, 6th P.M.
600' FSL 700' FEL**

UES Uintah Engineering & Land Surveying
85 South 200 East Vernal, Utah 84078
(435) 789-1017 * FAX (435) 789-1813

ACCESS ROAD MAP	11 MONTH	10 DAY	10 YEAR	A TOPO
SCALE: 1:100,000	DRAWN BY: J.J.		REVISED: 00-00-00	

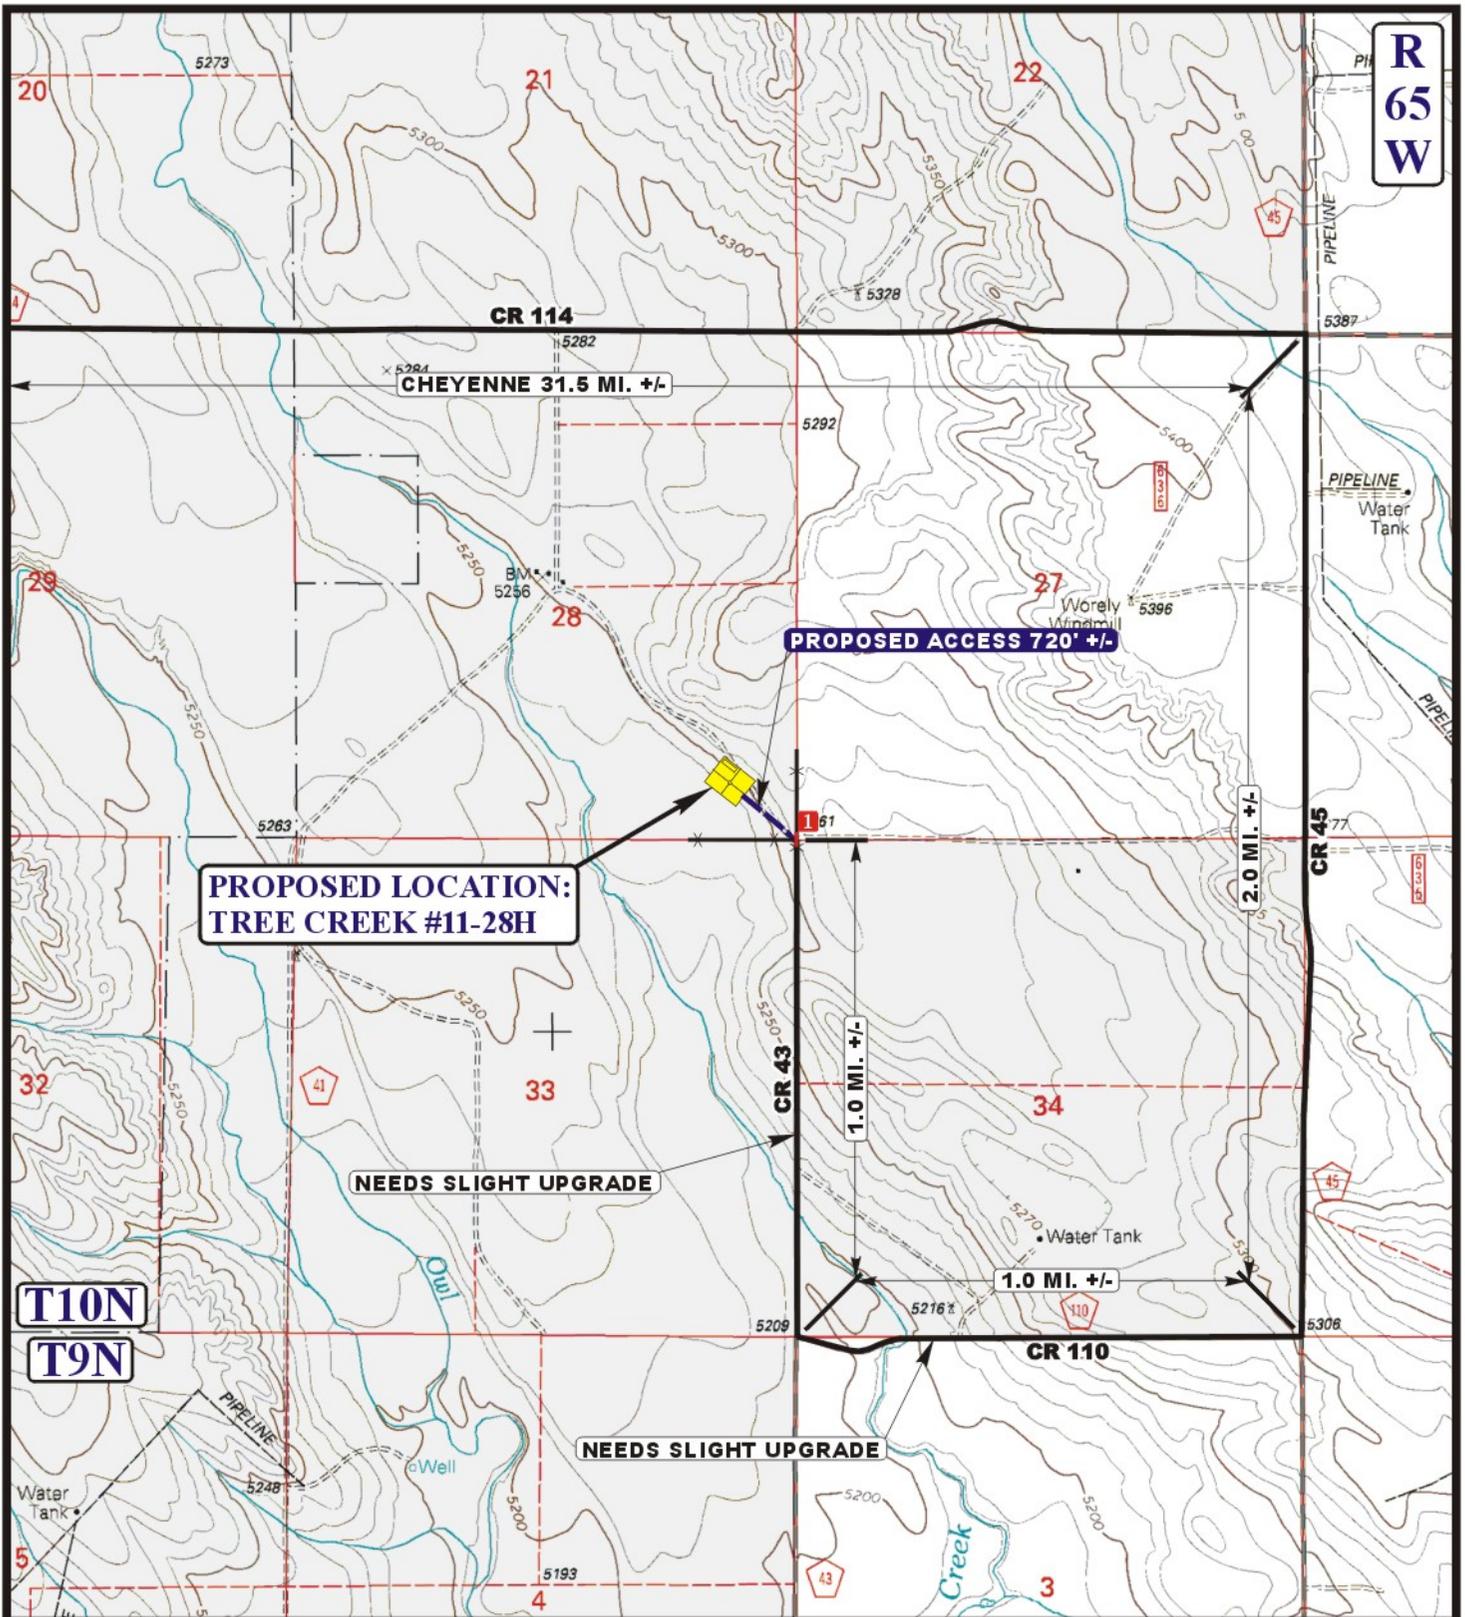

LEGEND:

- EXISTING ROAD
- PROPOSED ACCESS ROAD
- EXISTING FENCE
- INSTALL CATTLEGUARD



Utah Engineering & Land Surveying
 85 South 200 East Vernal, Utah 84078
 (435) 789-1017 * FAX (435) 789-1813



EOG RESOURCES, INC.

TREE CREEK #11-28H
SECTION 28, T10N, R65W, 6th P.M.
600' FSL 700' FEL

ACCESS ROAD MAP	11	10	10	B TOPO
	MONTH	DAY	YEAR	
SCALE: 1" = 2000'	DRAWN BY: J.J.		REVISED: 00-00-00	