



# WEXPRO COMPANY

## CONSTRUCTION LAYOUT FOR

CARL ALLEN #40 & #41  
SECTION 28, T12N, R97W, 6th P.M.  
SW 1/4 SW 1/4

FIGURE #1

SCALE: 1" = 50'  
DATE: 09-02-10  
DRAWN BY: C.H.  
REVISED: 01-14-11 S.L.

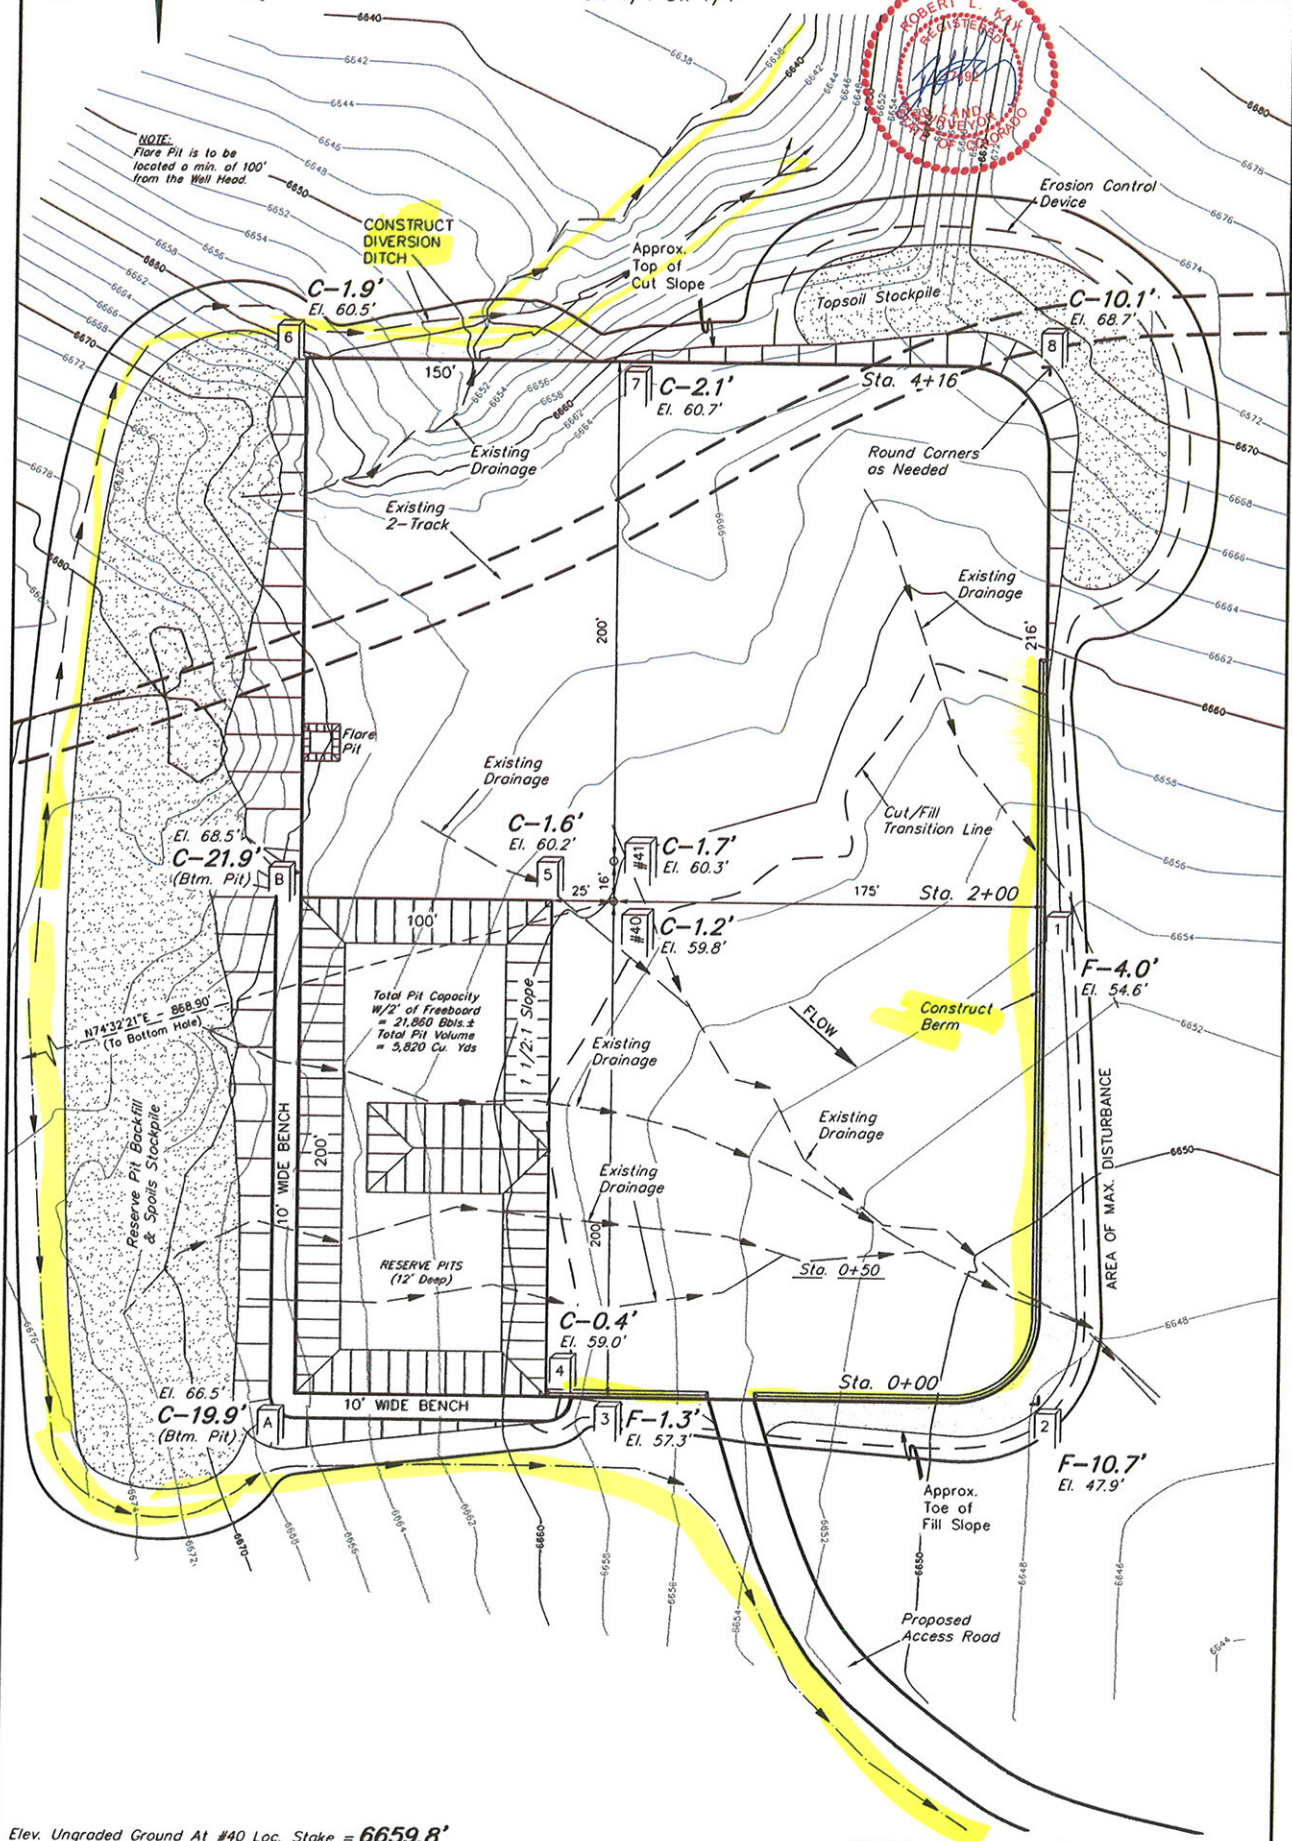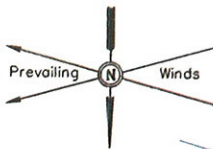

Elev. Ungraded Ground At #40 Loc. Stake = 6659.8'  
FINISHED GRADE ELEV. AT #40 LOC. STAKE = 6658.6'

UINTAH ENGINEERING & LAND SURVEYING  
85 So. 200 East • Vernal, Utah 84078 • (435) 789-1017