


MESA ENERGY PARTNERS, LLC

PRE-CONSTRUCTION LAYOUT FOR

BDU 15-10-199

SECTION 15, T1S, R99W, 6th P.M.
NW 1/4 SE 1/4

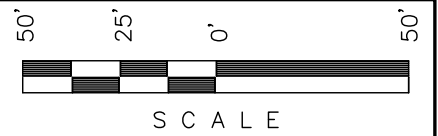


SCALE

Sheet 3a of 11



SCALE: 1" = 50'
DATE: 04-09-09
Drawn By: C.H.
Revised: 04-09-09 C.H.
Revised: 04-17-09 P.M.B.
Revised: 12-17-10 D.R.B.

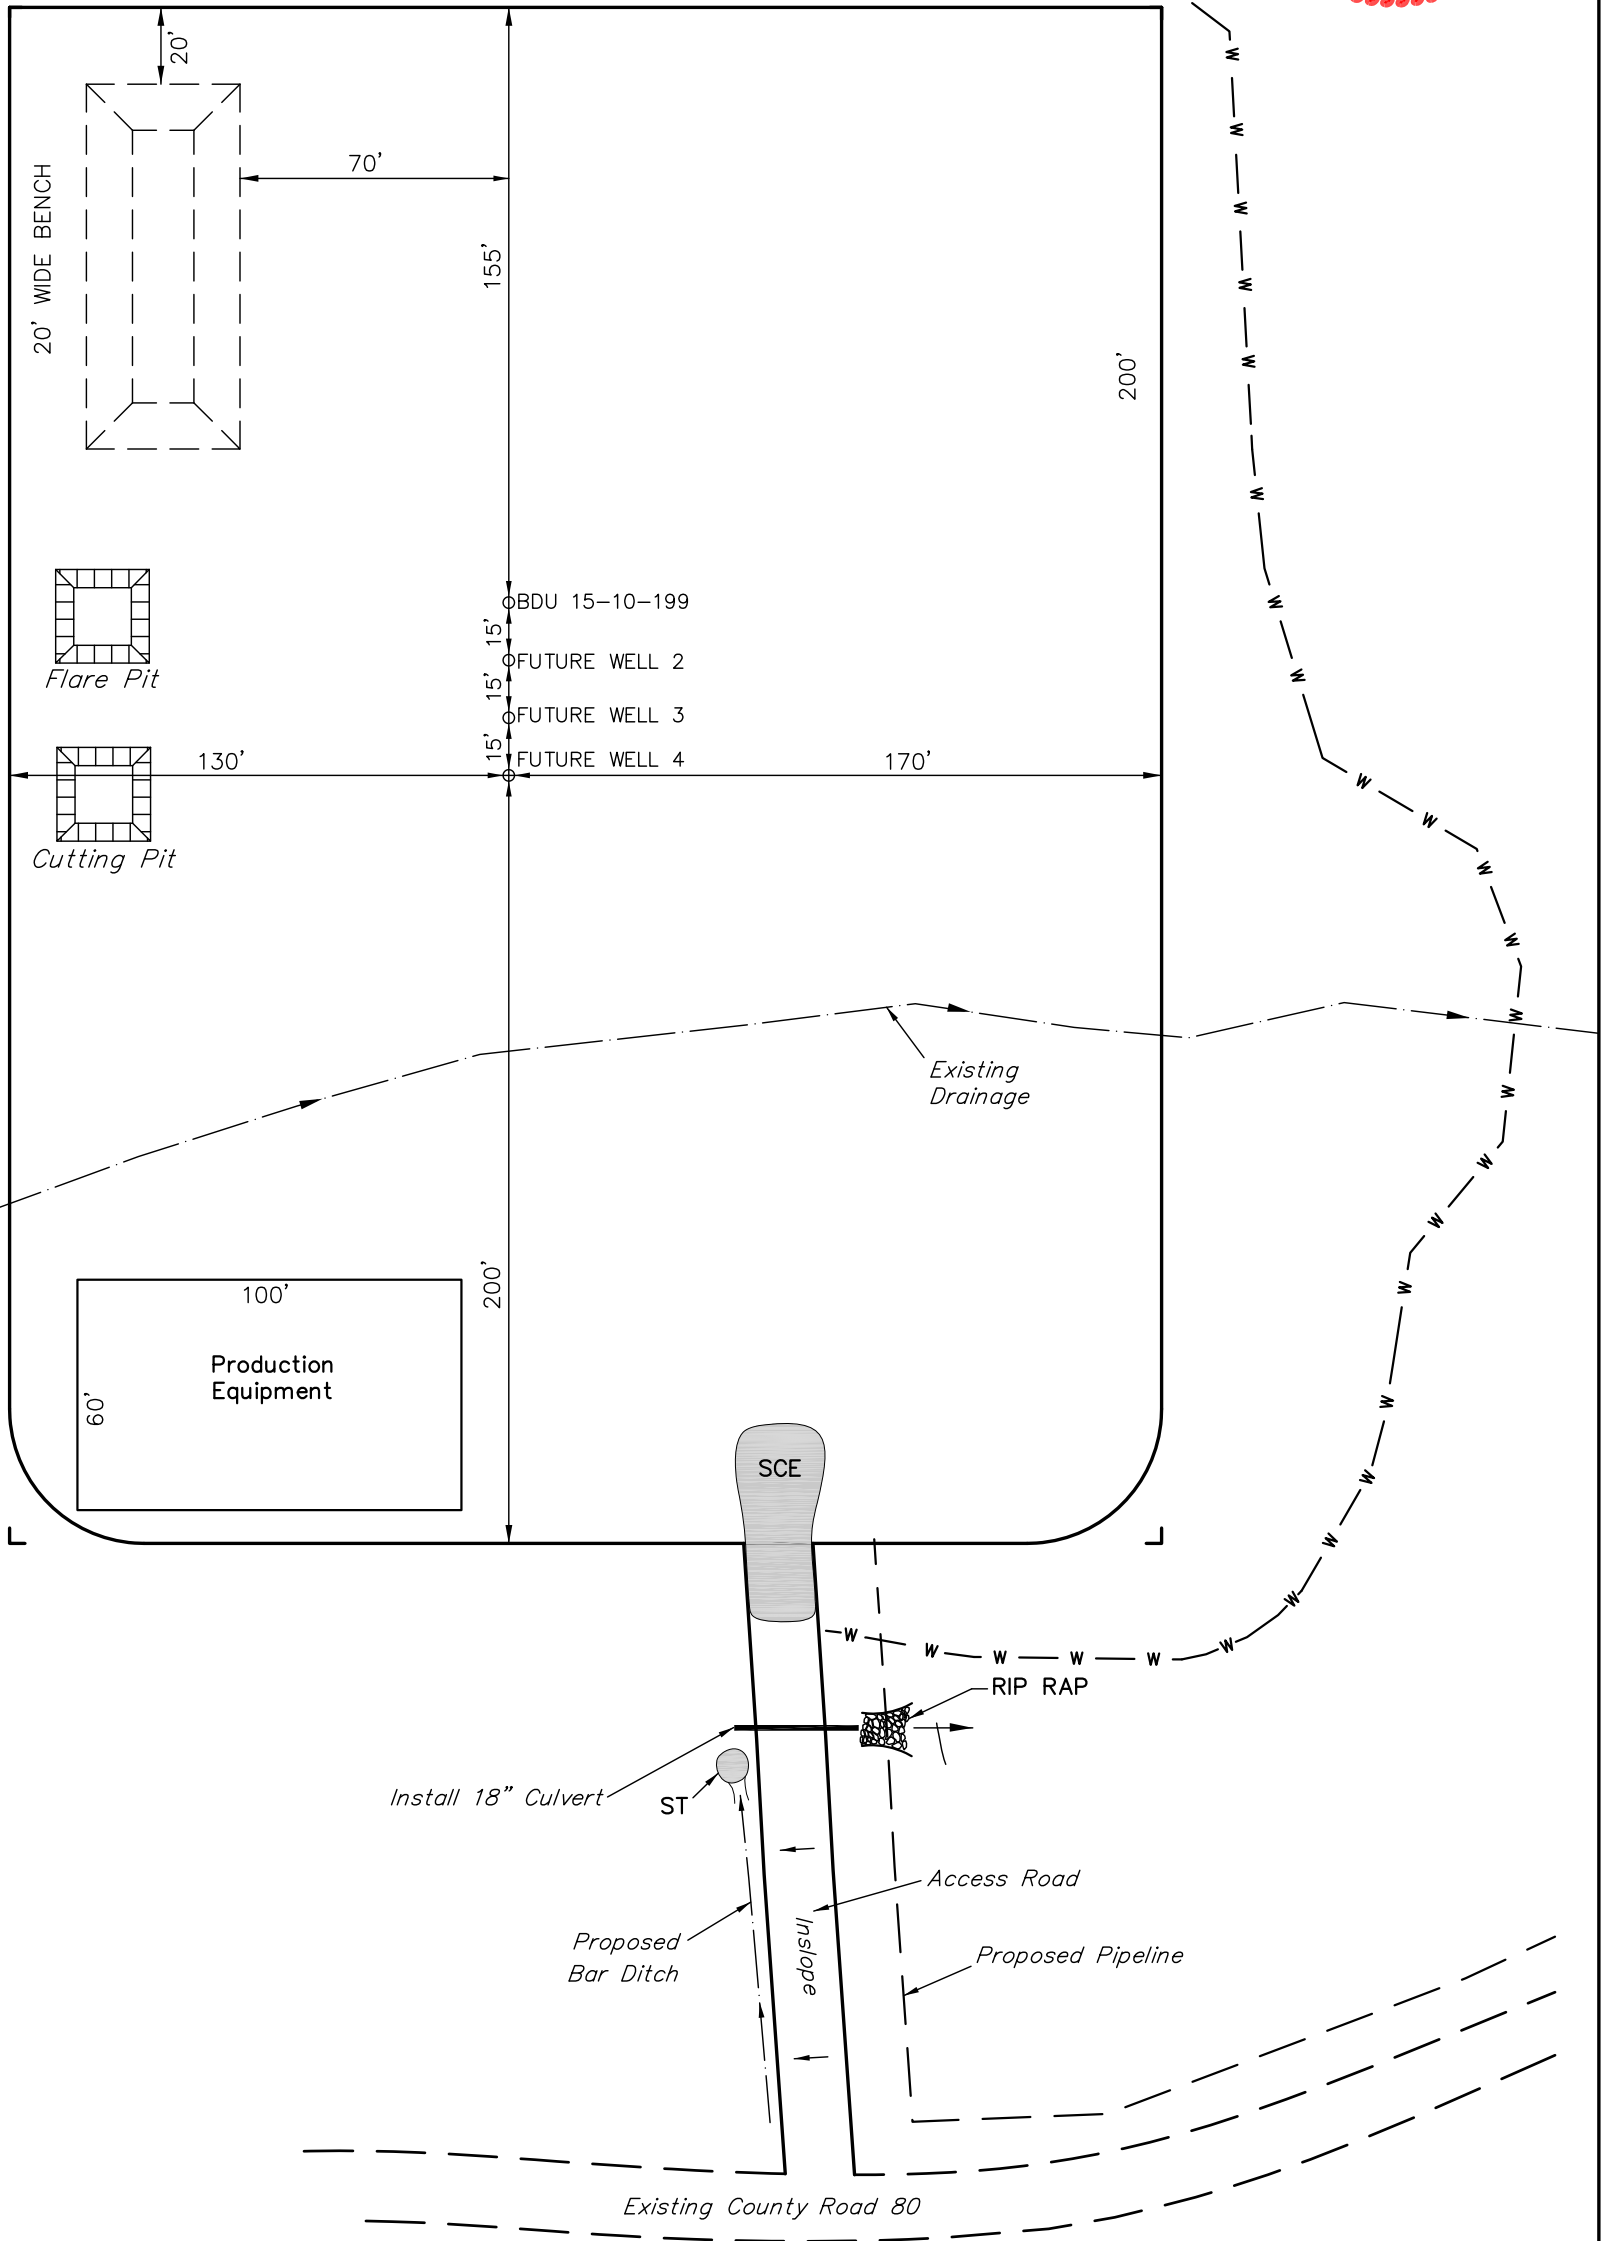

SWMP LEGEND:
W - WATTLE