


# CONSTRUCTION LAYOUT DRAWING 1 of 5

50' 0 100'  
GRAPHIC SCALE IN FEET  
1" = 100 FEET

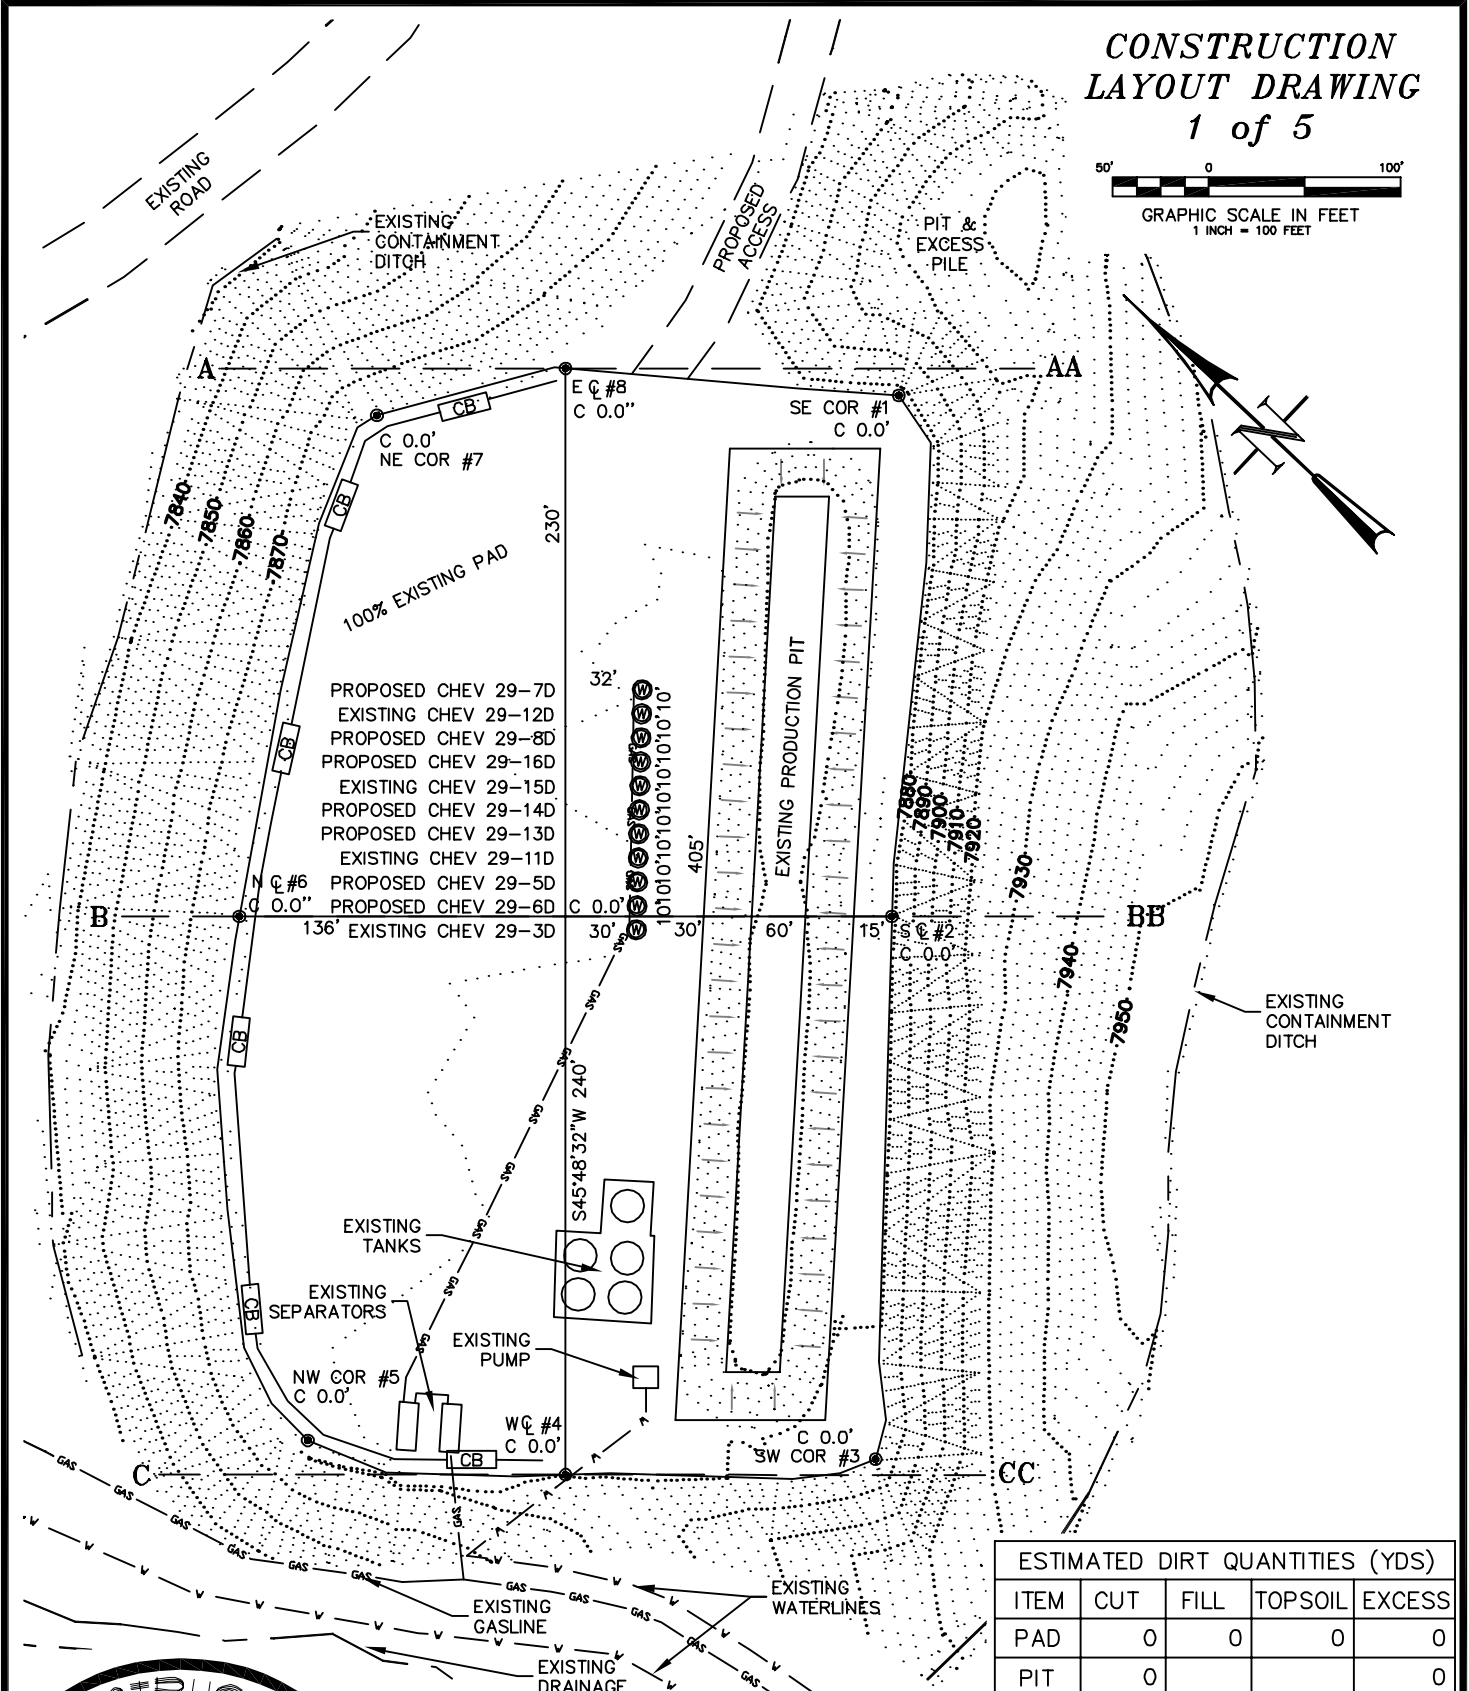

ESTIMATED DIRT QUANTITIES (YDS)				
ITEM	CUT	FILL	TOPSOIL	EXCESS
PAD	0	0	0	0
PIT	0			0
TOTALS	0	0	0	0



CONSTRUCTION SURVEYS, INC.  
0012 SUNRISE BLVD.  
SILT, CO 81652  
(970)876-5753


Chevron CD-29-596  
NENW, SECTION 29, T. 5 S., R. 36 W.  
BERRY PETROLEUM COMPANY

SCALE: 1" = 100'


SHEET: 6 of 11



# CONSTRUCTION LAYOUT DRAWING 2 of 5 (RECLAMATION PAD)

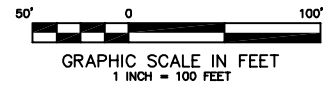

TOTAL DISTURBED AREA = 6.20 AC  
TOTAL RECLAIMED AREA = 5.01 AC  
UN-RECLAIMED AREA = 1.19 AC

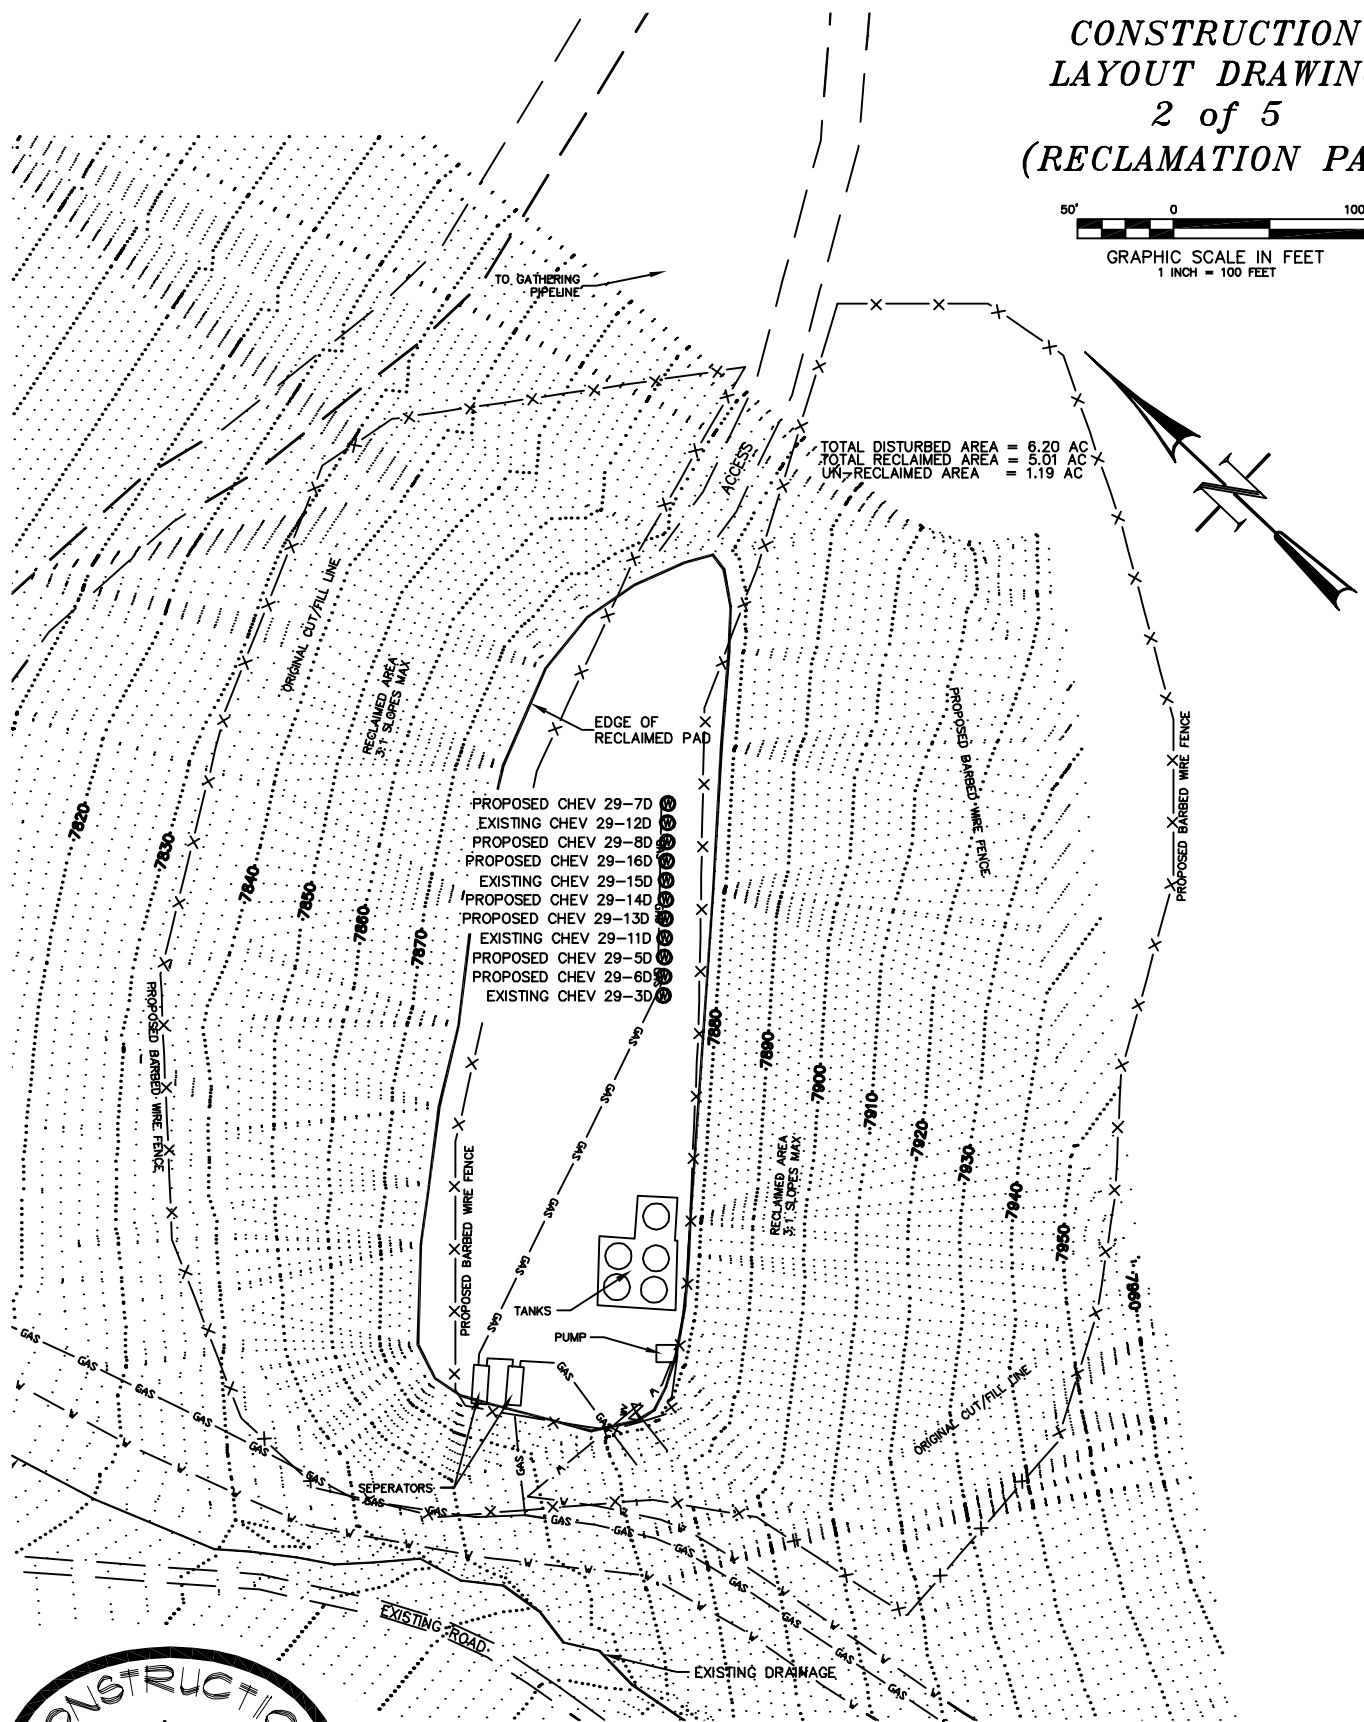


CONSTRUCTION SURVEYS, INC. Chevron CD-29-596  
0012 SUNRISE BLVD. NENW, SECTION 29, T. 5 S., R. 96 W.  
SILT, CO 81652 BERRY PETROLEUM COMPANY  
(970)876-5753

SCALE: 1" = 100'

SHEET: 7 of 11



**CONSTRUCTION  
LAYOUT DRAWING  
3 of 5  
(CROSS SECTIONS  
OF PIT & PAD)**

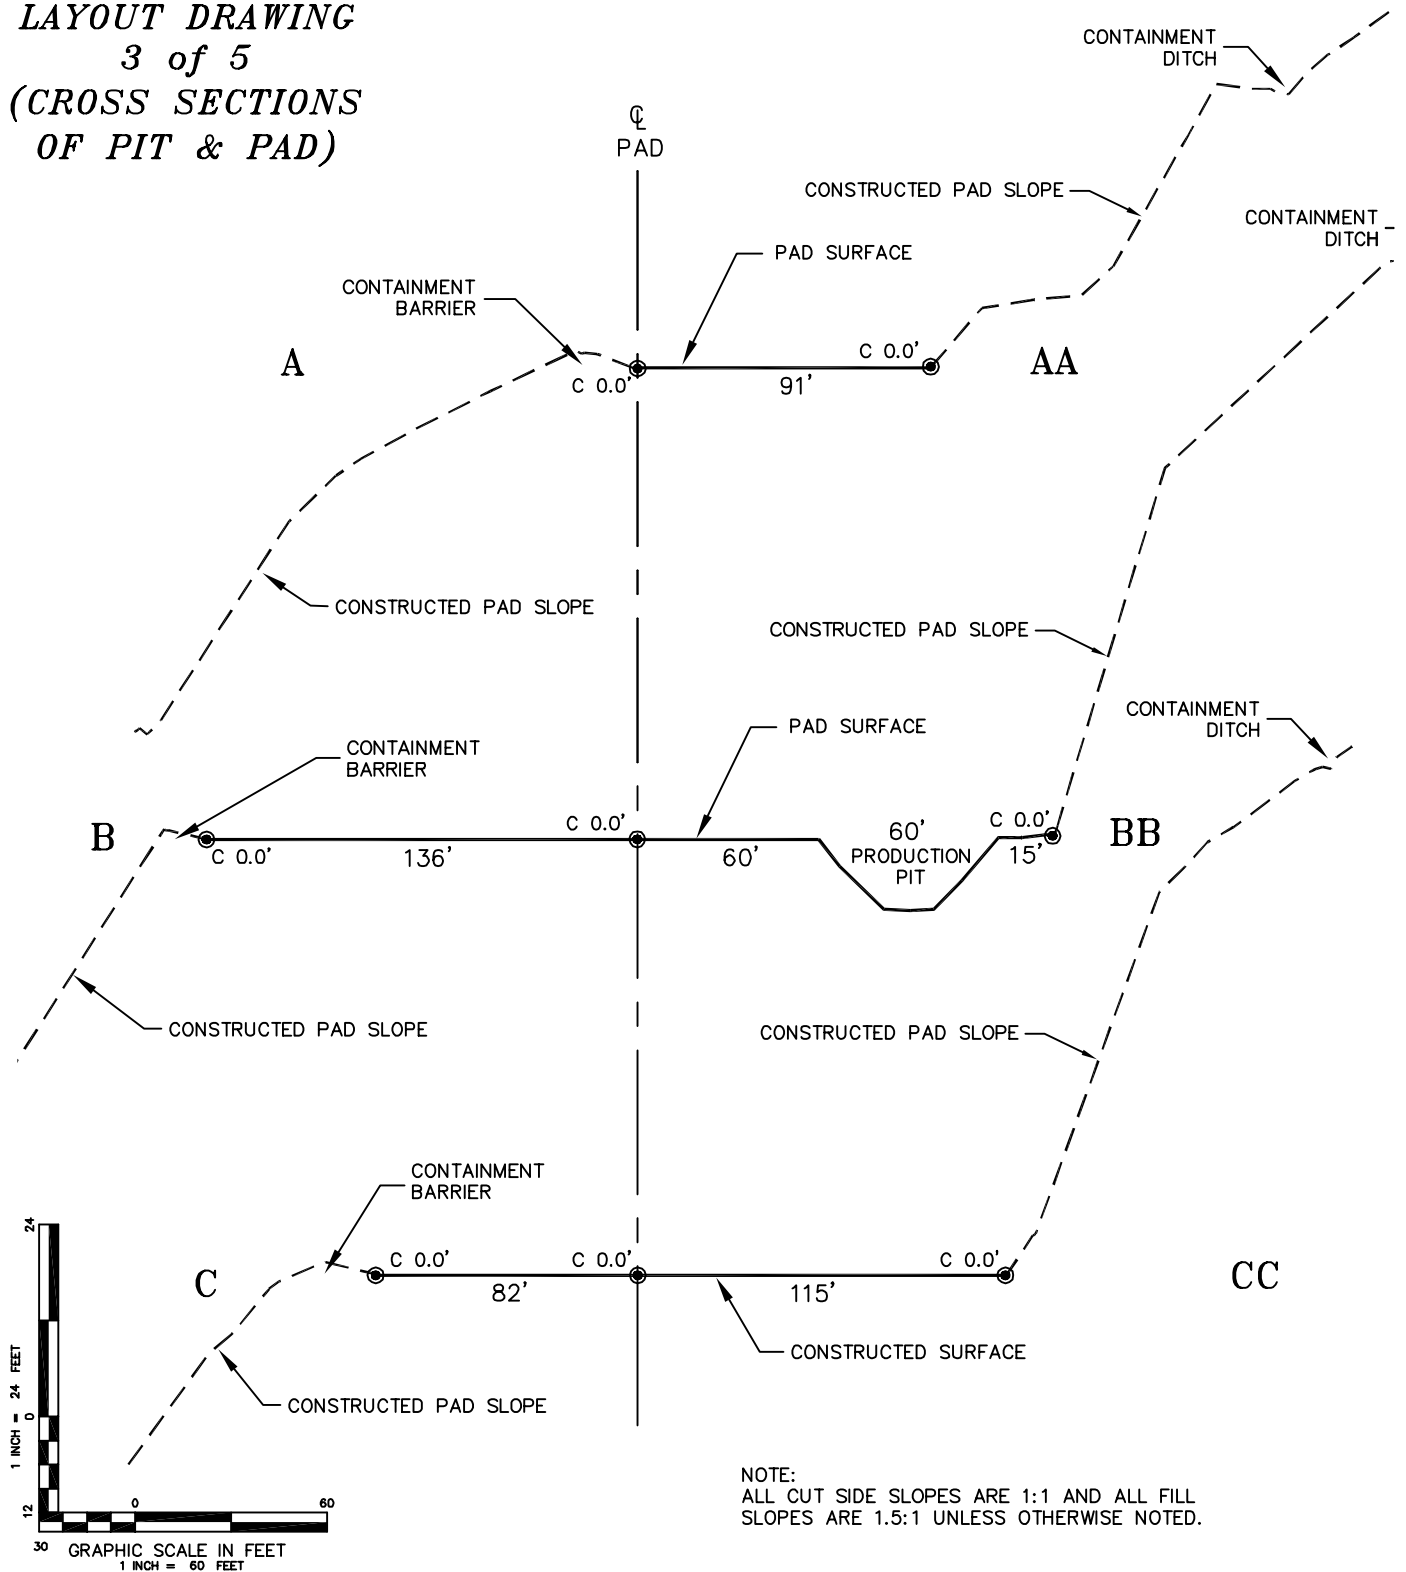

**CONSTRUCTION SURVEYS, INC.**  
0012 SUNRISE BLVD.  
SILT, CO 81652  
(970)876-5753


**Chevron CD-29-596**  
NENW, SECTION 29, T. 5 S., R. 96 W.  
**BERRY PETROLEUM COMPANY**

SCALE: AS SHOWN

SHEET: 8 of 11



**CONSTRUCTION  
LAYOUT DRAWING  
4 of 5  
(CROSS SECTIONS OF  
FINAL RECLAMATION PAD)**

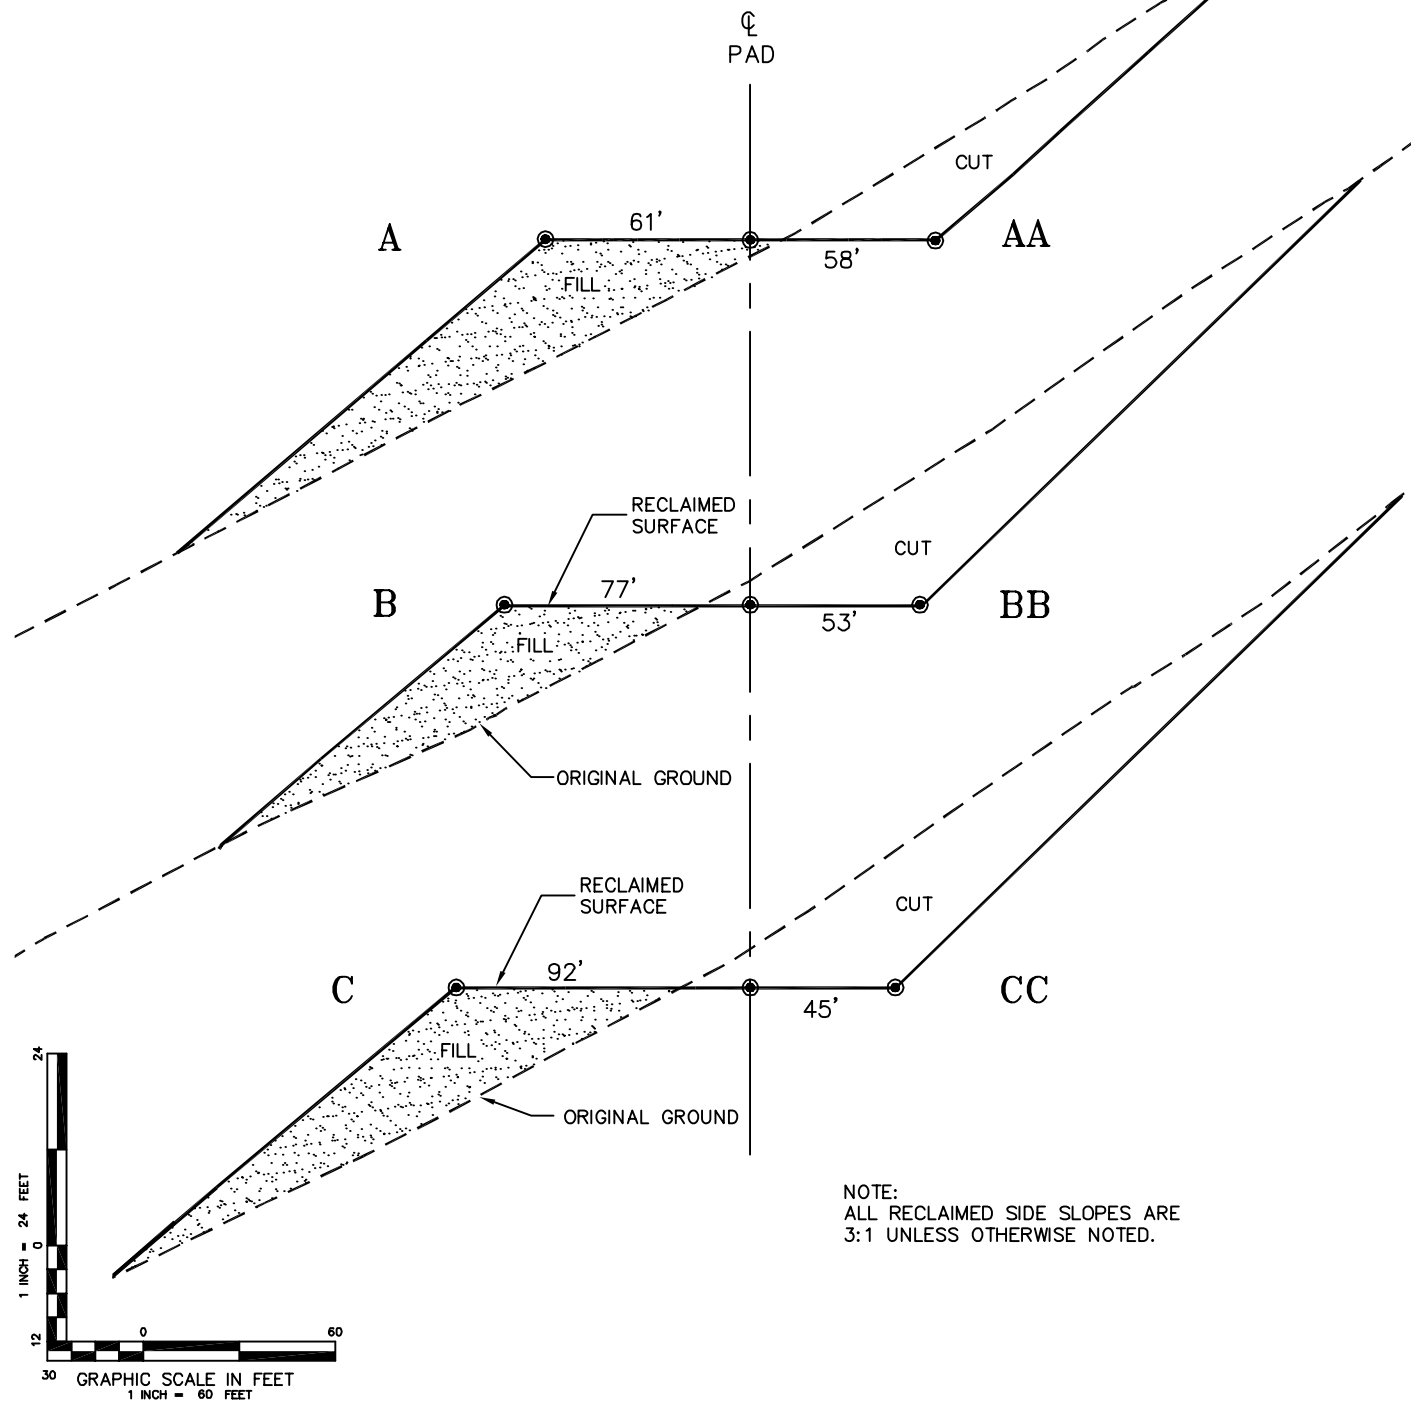

NOTE:  
ALL RECLAIMED SIDE SLOPES ARE  
3:1 UNLESS OTHERWISE NOTED.




**CONSTRUCTION SURVEYS, INC.**  
0012 SUNRISE BLVD.  
SILT, CO 81652  
(970)876-5753

**Chevron CD-29-596**  
NENW, SECTION 29, T. 5 S., R. 96 W.  
**BERRY PETROLEUM COMPANY**


SCALE: AS SHOWN

SHEET: 9 of 11



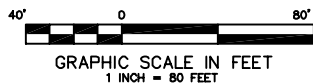

# CONSTRUCTION LAYOUT DRAWING 5 of 5 (RIG LAYOUT)

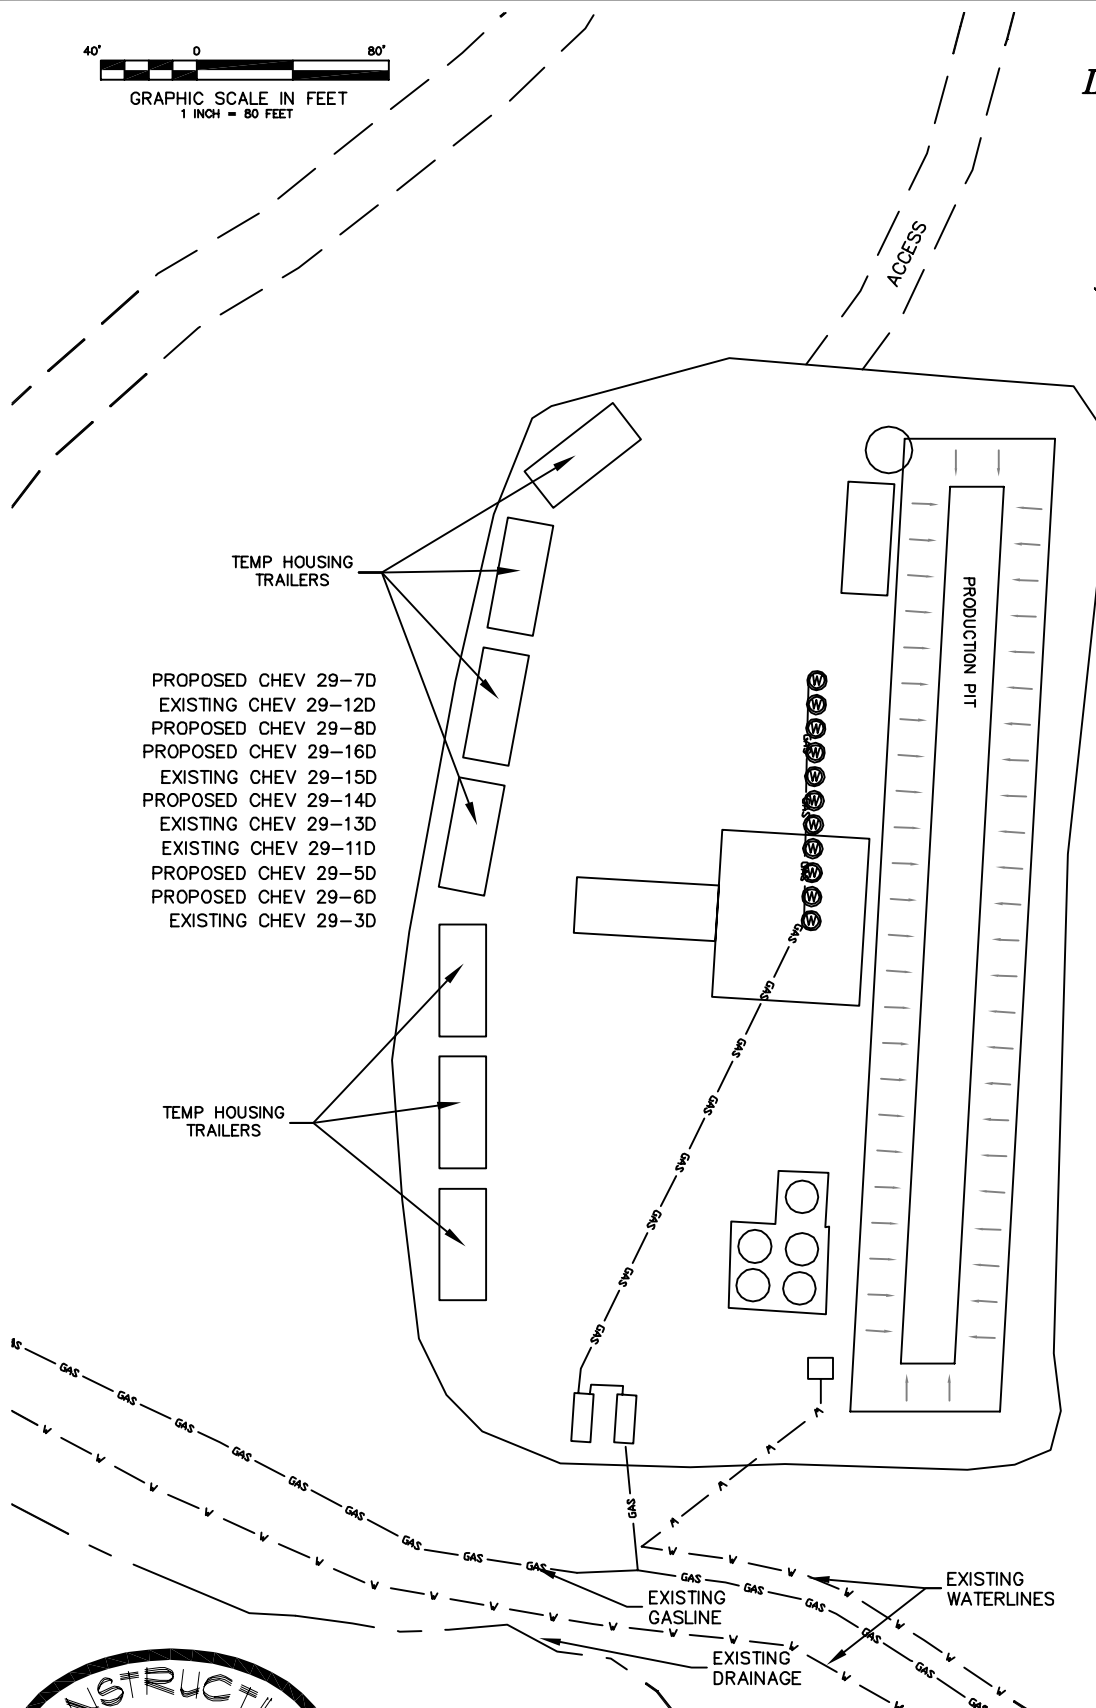

CONSTRUCTION SURVEYS, INC.  
0012 SUNRISE BLVD.  
SILT, CO 81652  
(970)876-5753

Chevron CD-29-596  
NENW, SECTION 29, T. 5 S., R. 96 W.  
BERRY PETROLEUM COMPANY

SCALE: 1" = 80'

SHEET: 10 of 11