
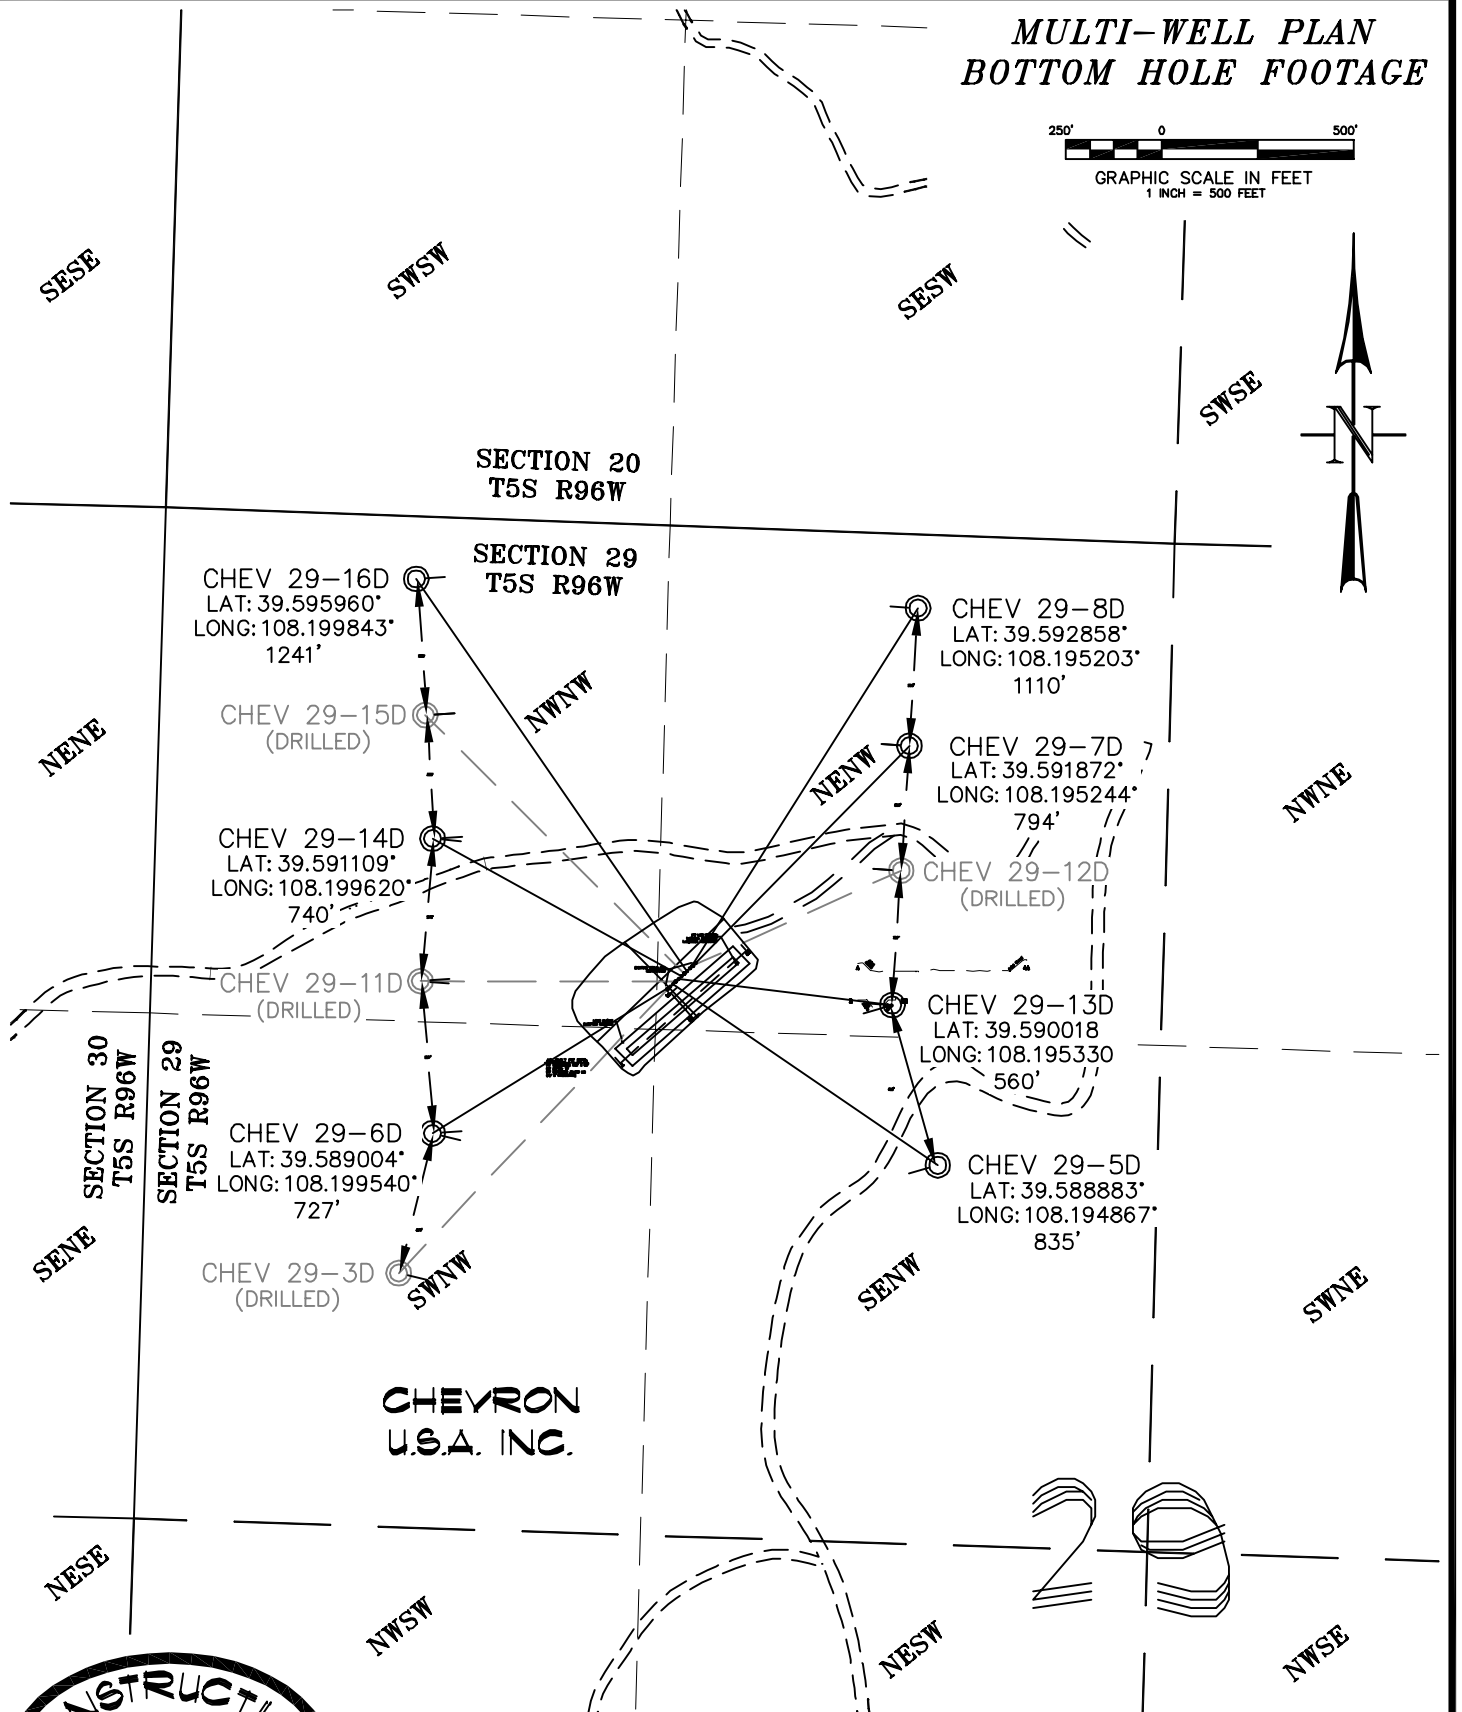
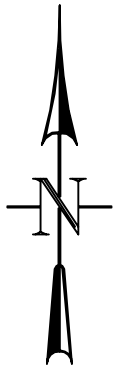


MULTI-WELL PLAN BOTTOM HOLE FOOTAGE

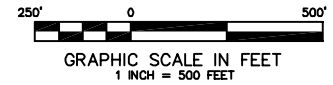

CONSTRUCTION SURVEYS, INC.
0012 SUNRISE BLVD.
SILT, CO 81652
(970)876-5753

Chevron CD-29-596
NENW, SECTION 29, T. 5 S., R. 96 W.
BERRY PETROLEUM COMPANY

SCALE: 1" = 500'

SHEET: 11 OF 11