


LOCATION
SW1/4 SEC 32, T6N, R65W

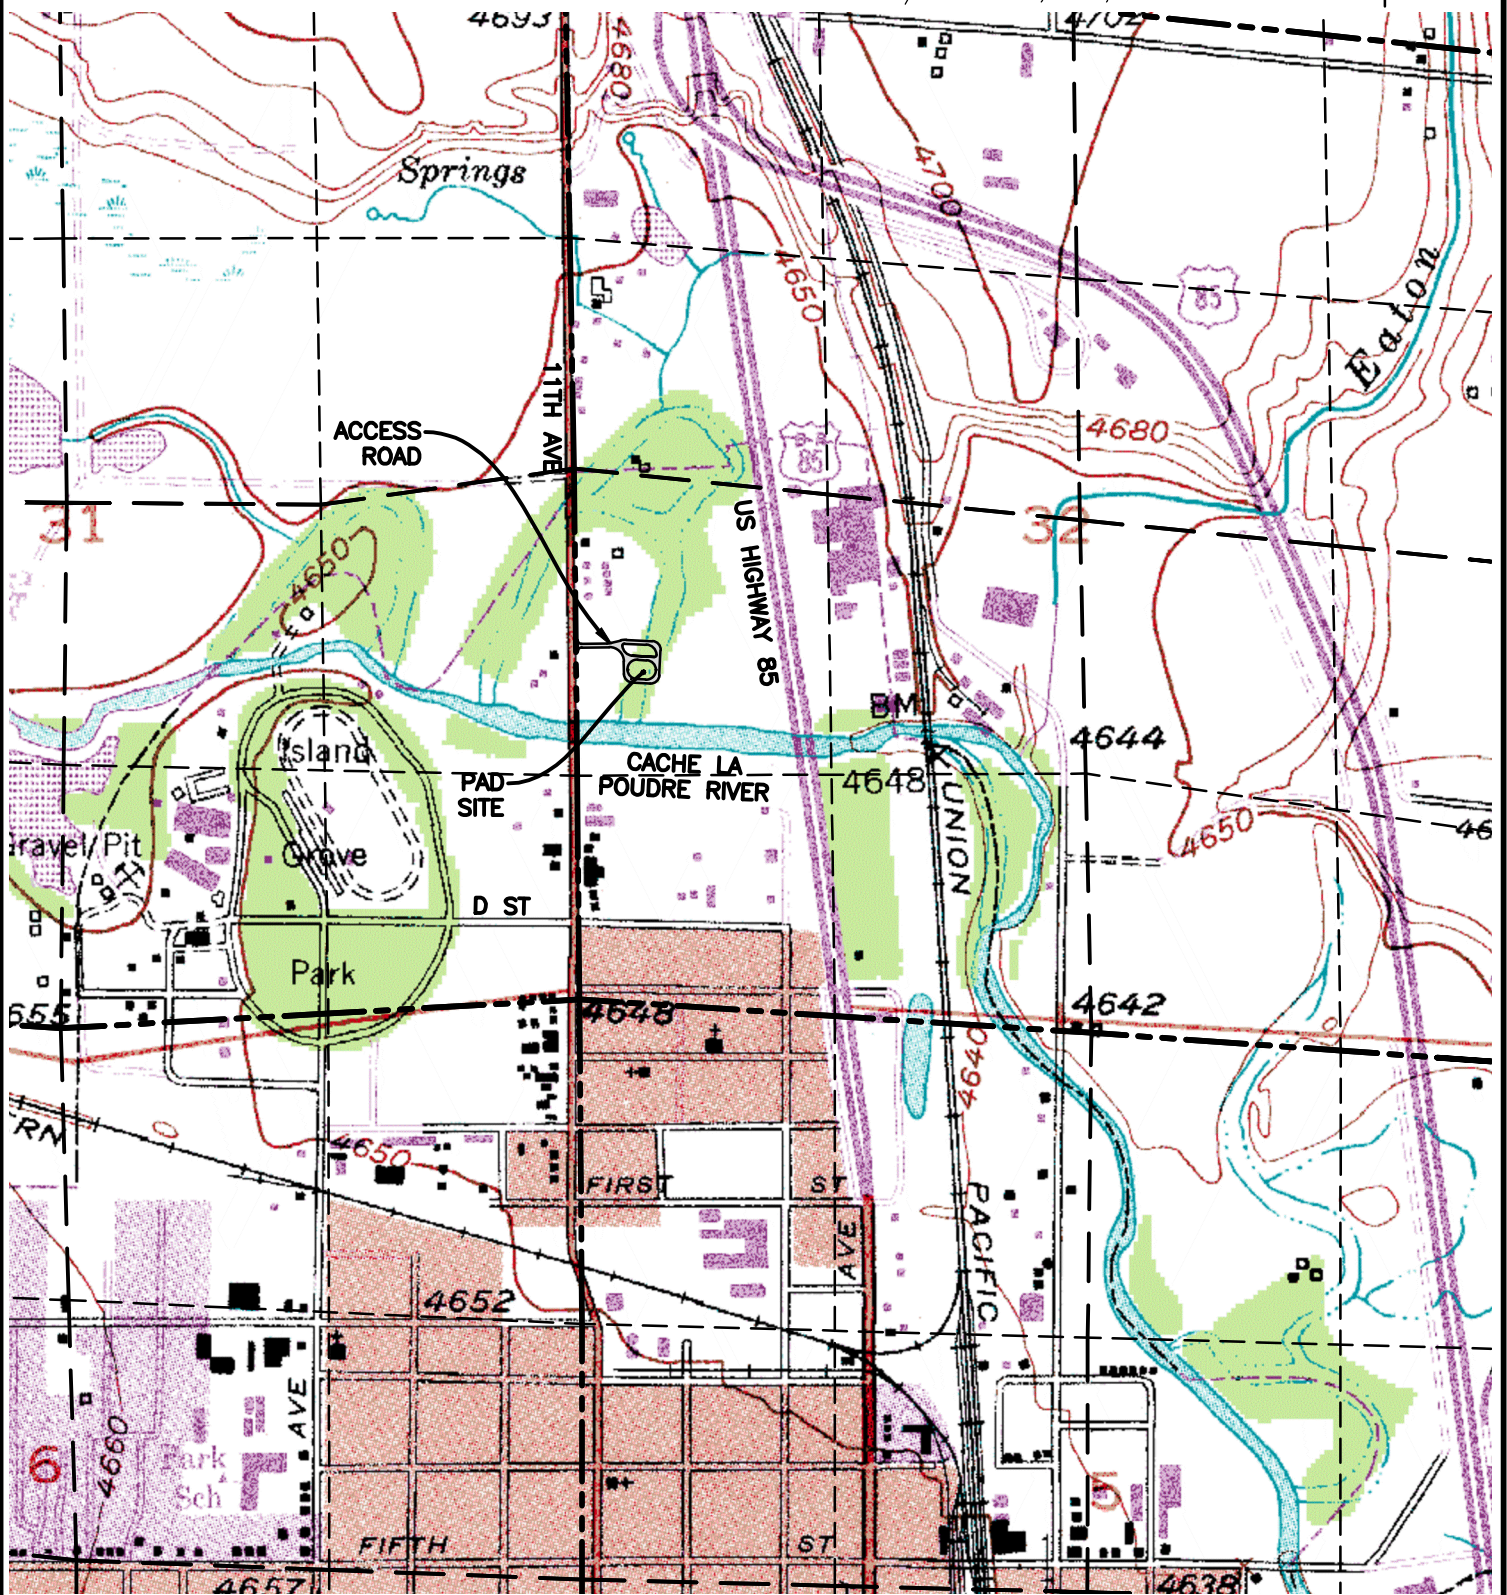

LAMP RYNEARSON
& ASSOCIATES

4715 Innovation Drive
Fort Collins, CO 80525
www.LRA-Inc.com
970.226.0342 | P
970.226.0879 | F

**ISLAND GROVE
DIRECTIONAL #1
ACCESS ROAD
MAP**

drawn by: EKM
designer: DDH
job number-tasks: 0210007.00
date: 1/19/2011
scale: 1"=1000'
file name: