


LOCATION
SE/4, SECTION 22, T5N, R66W

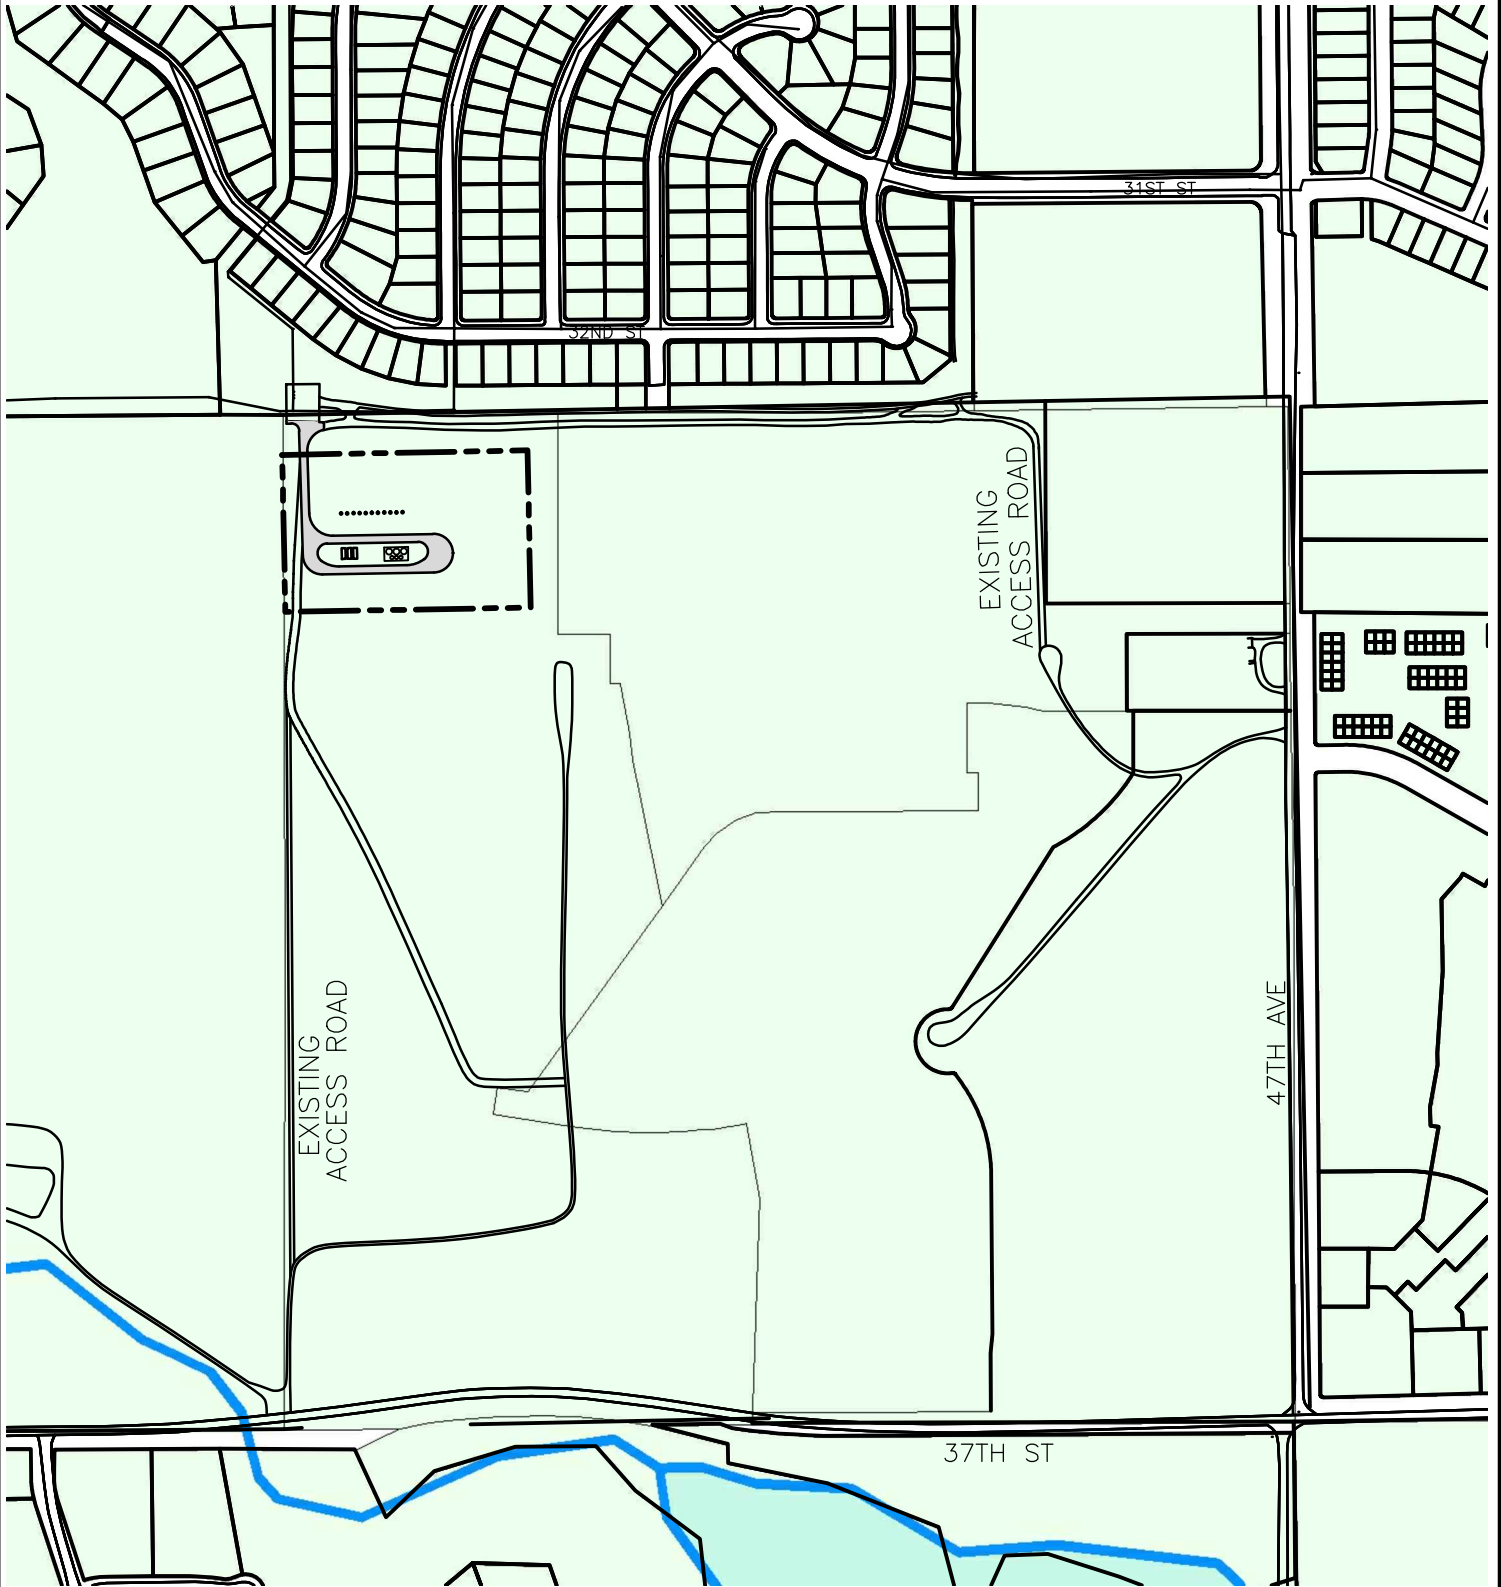

LAMP RYNEARSON
& ASSOCIATES

4715 Innovation Drive
Fort Collins, CO 80525
www.LRA-Inc.com
970.226.0342 | P
970.226.0879 | F

**T-BONE RANCH
DIRECTIONAL #1
ACCESS ROAD
MAP**

drawn by: SNC/EKM
designer: EKM
job number-tasks: 0210011.00
date: 1/31/2011
scale: 1" = 500'
file name: