
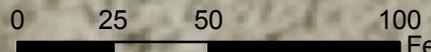
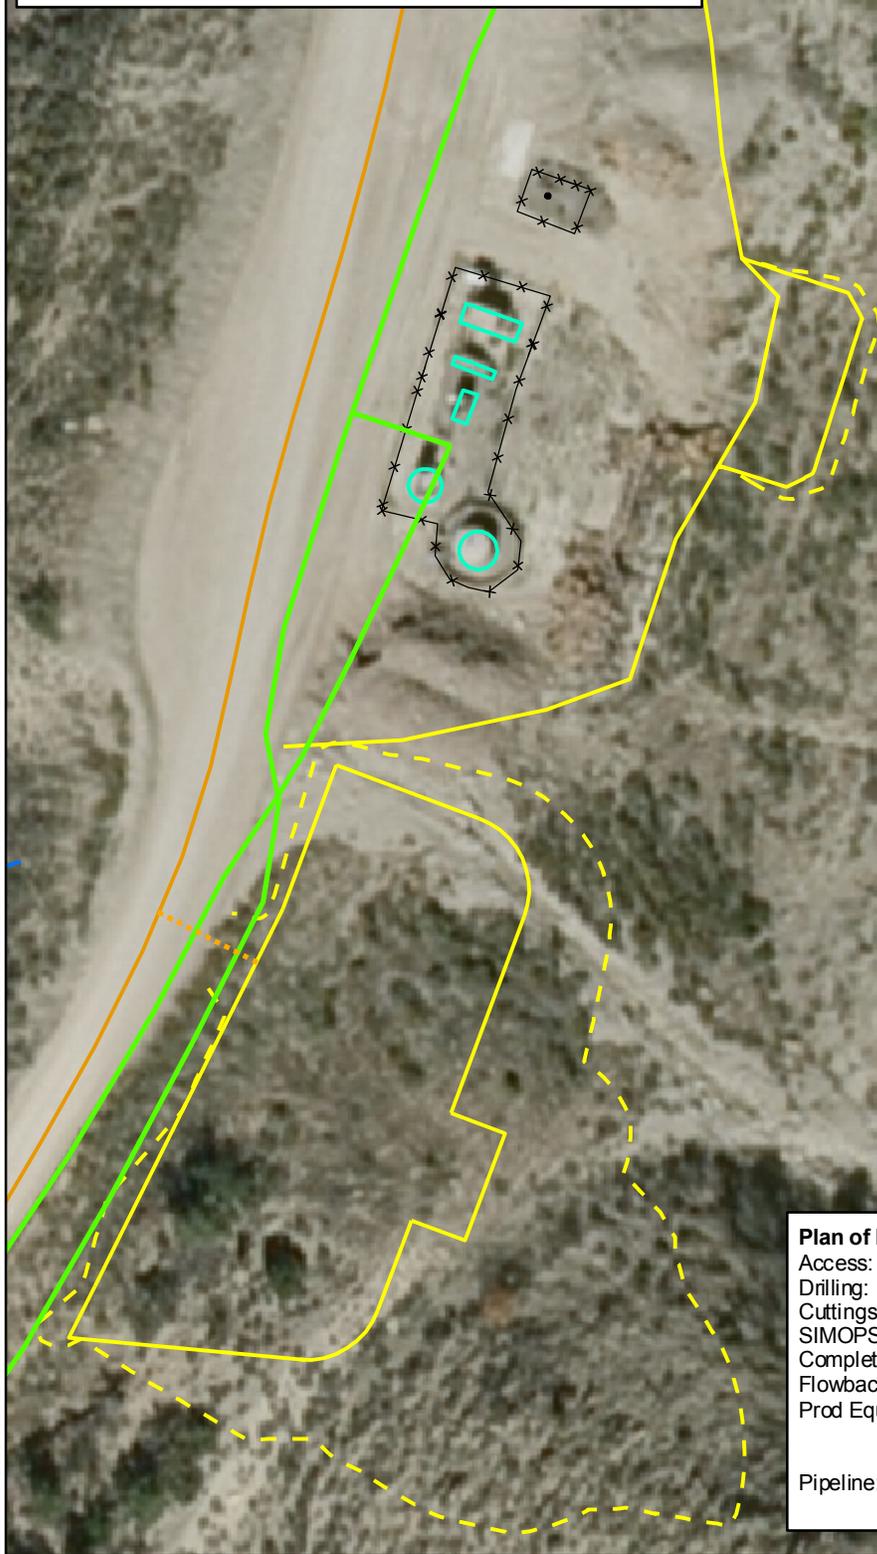


Geologist Information
 General: Existing location, 20 new wells (1 existing)
 Ownership: Exxon surface/ Split minerals
 SUA Status: Needed
 Spacing Units: 3 spacing units – section 22, N/2 sec. 23, S/2 sec. 23
 Adjacent Owners: BLM

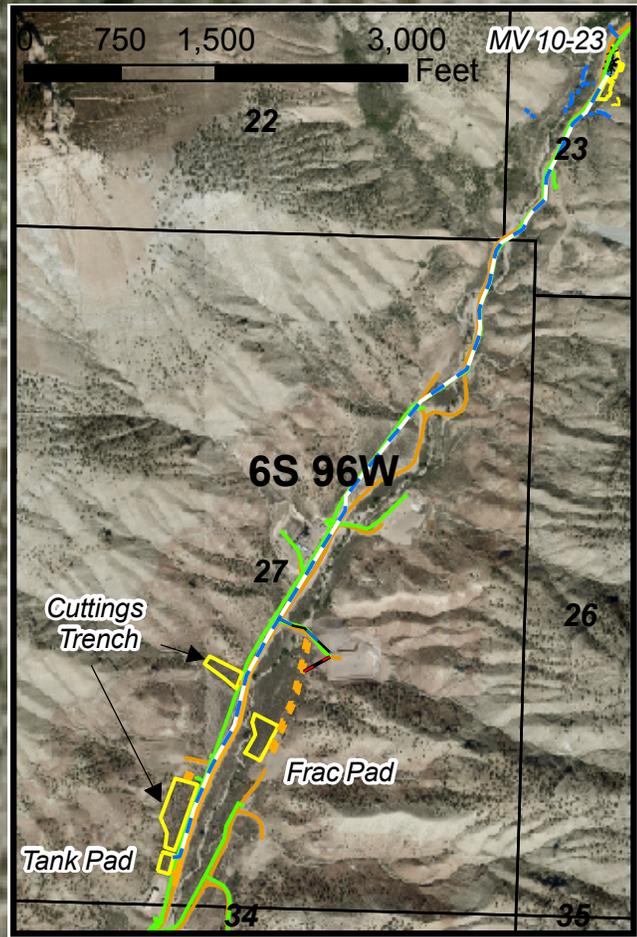

Plan of Development
 Access: Use existing access
 Drilling: Efficiency rig
 Cuttings: In Wheeler Gulch cuttings trench (near GM 24-27 pad)
 SIMOPS: Yes
 Completion: Frac from Wheeler gulch frac pad
 Flowback: Back to Wheeler Gulch frac pad
 Prod Equip: Production equipment to be placed where existing equipment currently sits but will be expanded. Produced water will be piped to Wheeler Gulch tank pad.
 Pipeline: New 8" gas/4" water line from production equipment to main lines in Wheeler gulch road.

Legend

----- Proposed Road	----- Proposed Daylight Line
----- Existing Pipeline	----- Proposed Pad or Pit
----- Existing Well	----- Drainage
----- Existing Production Equipment	----- Existing Fence
	----- Existing Road

Williams Production RMT
 MV 10-23 Plan of Development
 T6S R96W, Section 23



Date Prepared: February 7, 2011