



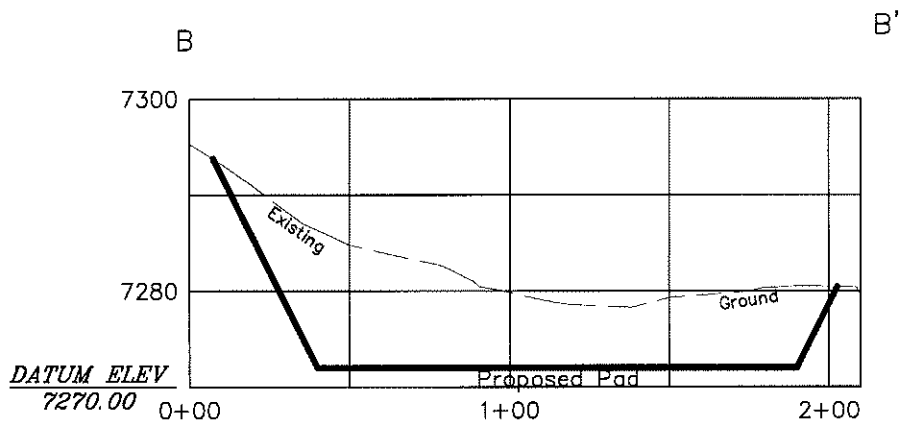

# CONSTRUCTION LAYOUT DRAWING

GE 30-02

SCALE: 1" = 60'

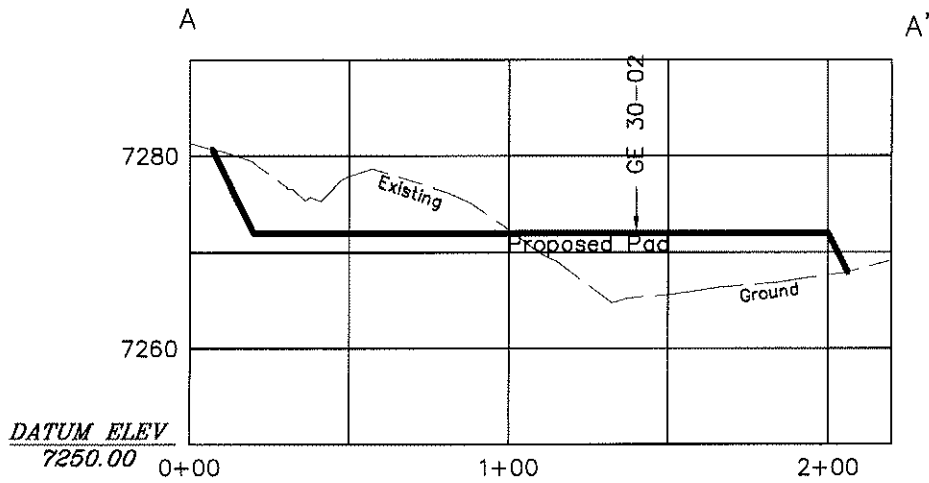

HORIZONTAL SCALE: 1" = 60'  
VERTICAL SCALE: 1" = 20'



DRAWN BY: NLE  
DATE: 11/11/2010  
GE 30-02 -CONST  
DRAWING NAME:

GOLDEN EAGLE 30-02  
WELL PAD PLAN  
XTO ENERGY INC.  
LAS ANIMAS COUNTY, COLORADO



PAGE  
2/3  
REV  
A



# CONSTRUCTION LAYOUT DRAWING

GE 30-02

SCALE: 1" = 60'

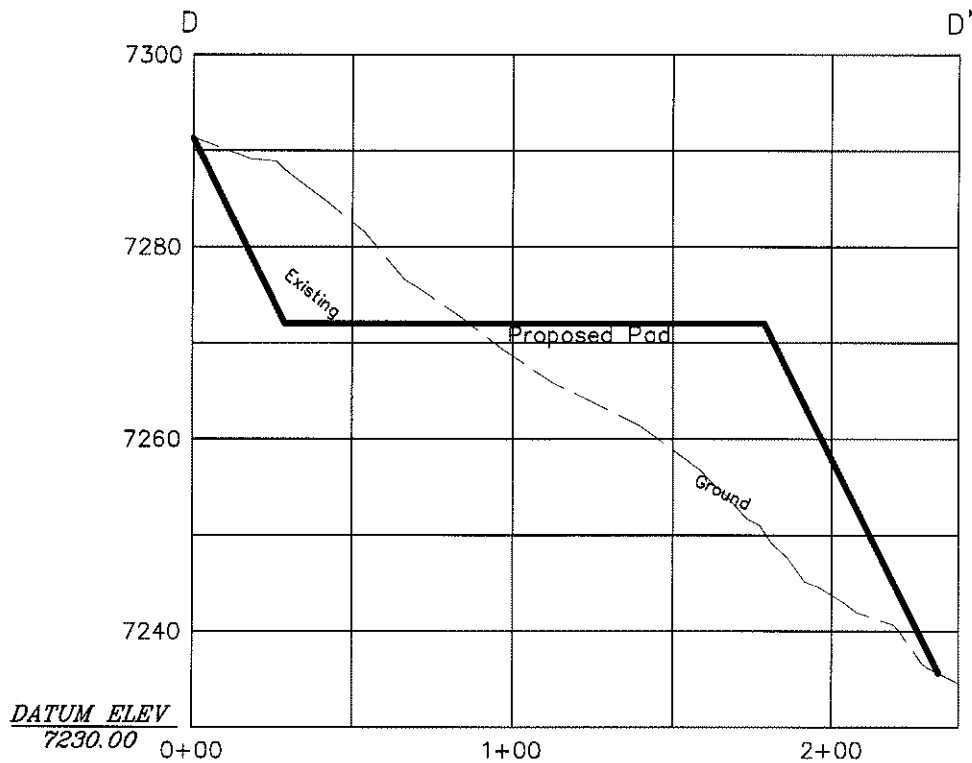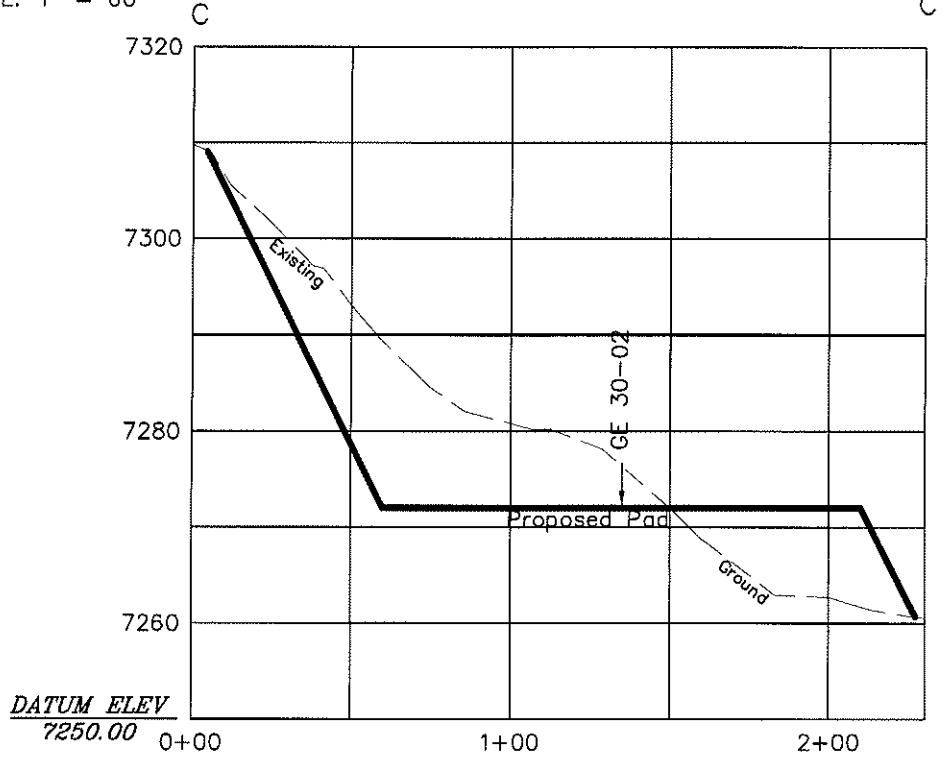

HORIZONTAL SCALE: 1" = 60'  
VERTICAL SCALE: 1" = 20'



DRAWN BY: NLE  
DATE: 11/11/2010  
GE 30-02-CONST  
DRAWING NAME:

GOLDEN EAGLE 30-02  
WELL PAD PLAN  
XTO ENERGY INC.  
LAS ANIMAS COUNTY, COLORADO


PAGE  
3/3  
REV  
A



SCALE: 1" = 60'

# CONSTRUCTION LAYOUT DRAWING

GE 30-02

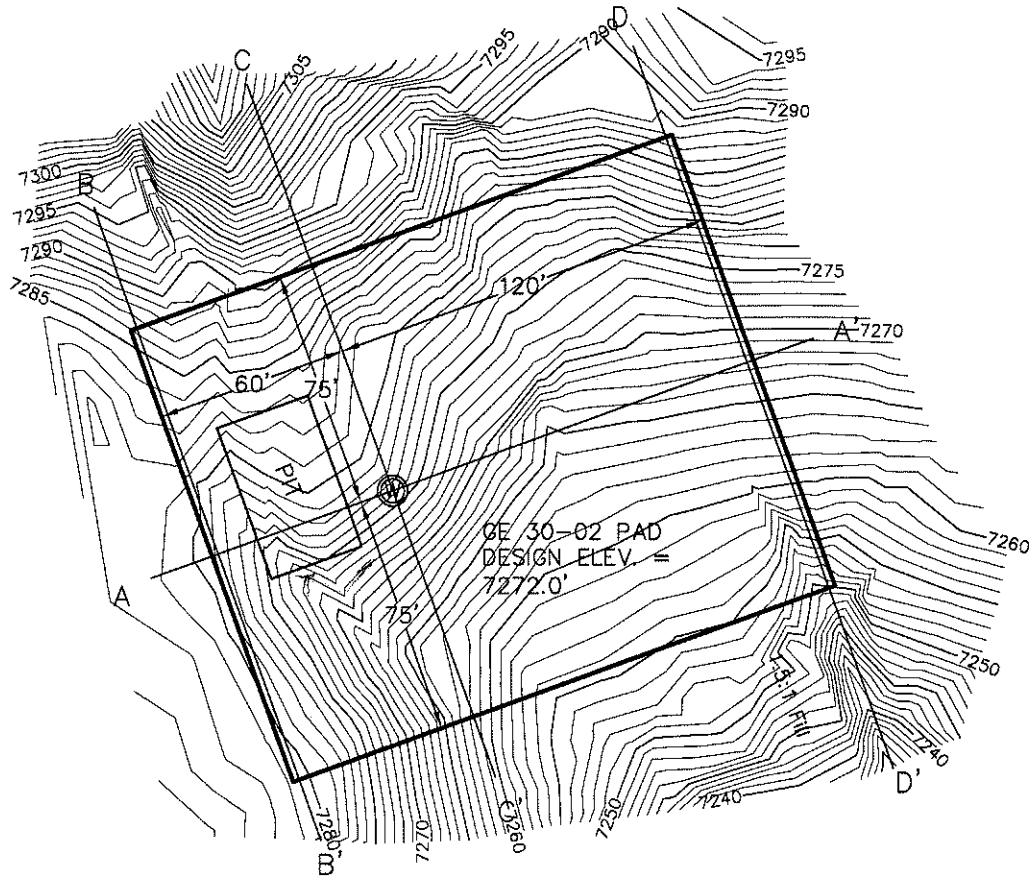




# CONSTRUCTION LAYOUT DRAWING

GE 30-02

SCALE: 1" = 60'

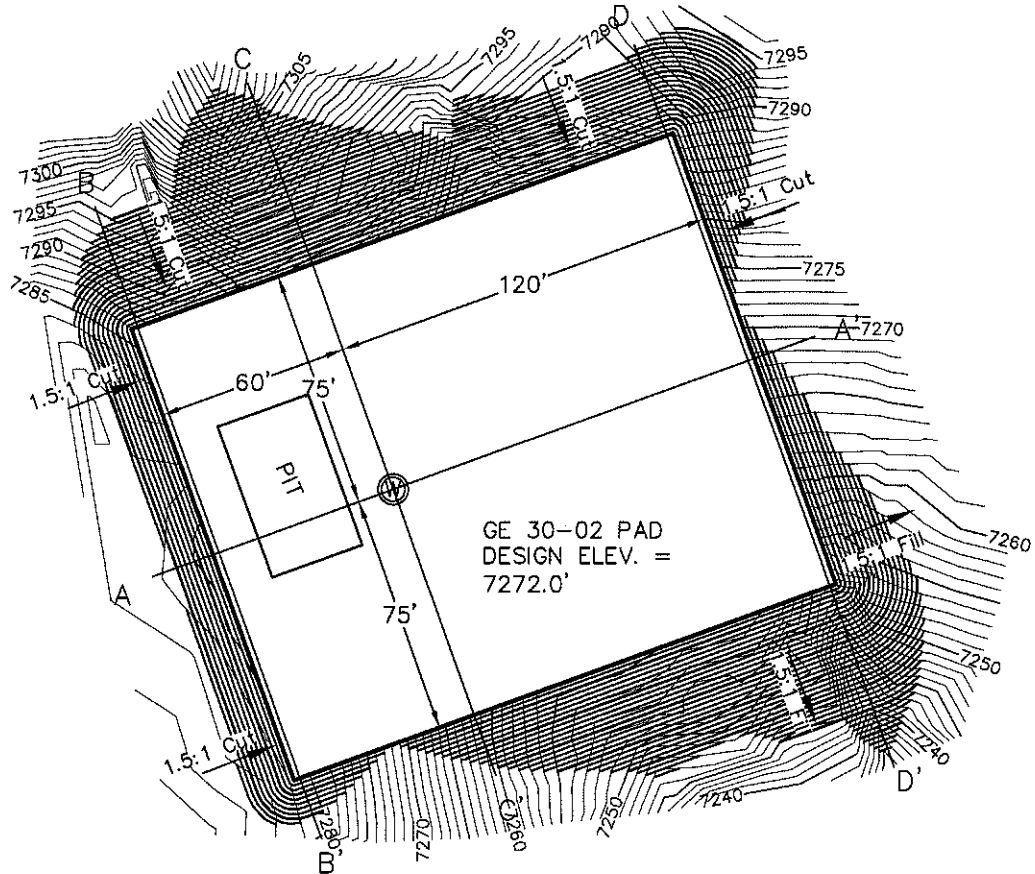

## NOTES:

1. UNGRADED ELEVATION AT WELLHEAD: 7277'
2. GRADED ELEVATION AT WELLHEAD: 7272.0'



DRAWN BY: NLE  
DATE: 11/11/2010  
GE 30-02 -CONST  
DRAWING NAME:

GOLDEN EAGLE 30-02  
WELL PAD PLAN  
XTO ENERGY INC.  
LAS ANIMAS COUNTY, COLORADO

PAGE  
1/3  
REV  
A