

CUTTINGS PIT DATA

SIZE	75' X 25' X 10'
SLOPE	1:1 & 2:1
CAPACITY	8,928 CU. FT. 331 CU. YDS.

CONFIDENTIALITY NOTES:
The information contained in this plat is legally privileged and confidential information intended only for the use of the recipients. If you are not the intended recipients, you are hereby notified that any use, dissemination, distribution or copying of this information is strictly prohibited.



**WILLIAM H. SMITH
& ASSOCIATES P.C.**
SURVEYING CONSULTANTS
150 EAST SECOND NORTH GREEN RIVER, WY
PHONE: 307-875-3638
307-875-3639
www.whsmithpc.com

CONSTRUCTION DATA

CUT SLOPE:	3:1
FILL SLOPE:	3:1
TOTAL CUT:	3,952 CU. YDS.
TOTAL FILL:	1,327 CU. YDS.
TOP SOIL AT 8"	2,031 CU. YDS.
SPOIL:	593 CU. YDS.
DISTURBED AREA	81,861 SQ. FT.
DISTURBED AREA	1.88 ACRES


LOCATION:

FRENCH LAKE 4-63-36-1B
WITHIN THE SW/4
SW/4 SECTION 36,
T 4 N, R 63 W,
6TH PM.
WELD COUNTY,
COLORADO

MARATHON OIL COMPANY
PO BOX 3128, HOUSTON TX, 77253
5555 SAN FELIPE, HOUSTON TX, 77056

CONSTRUCTION LAYOUT

985' FWL	470' FSL
SCALE: 1"=60'	EXHIBIT "I"
DATE: 01/31/2011	SHEET 8 OF 11

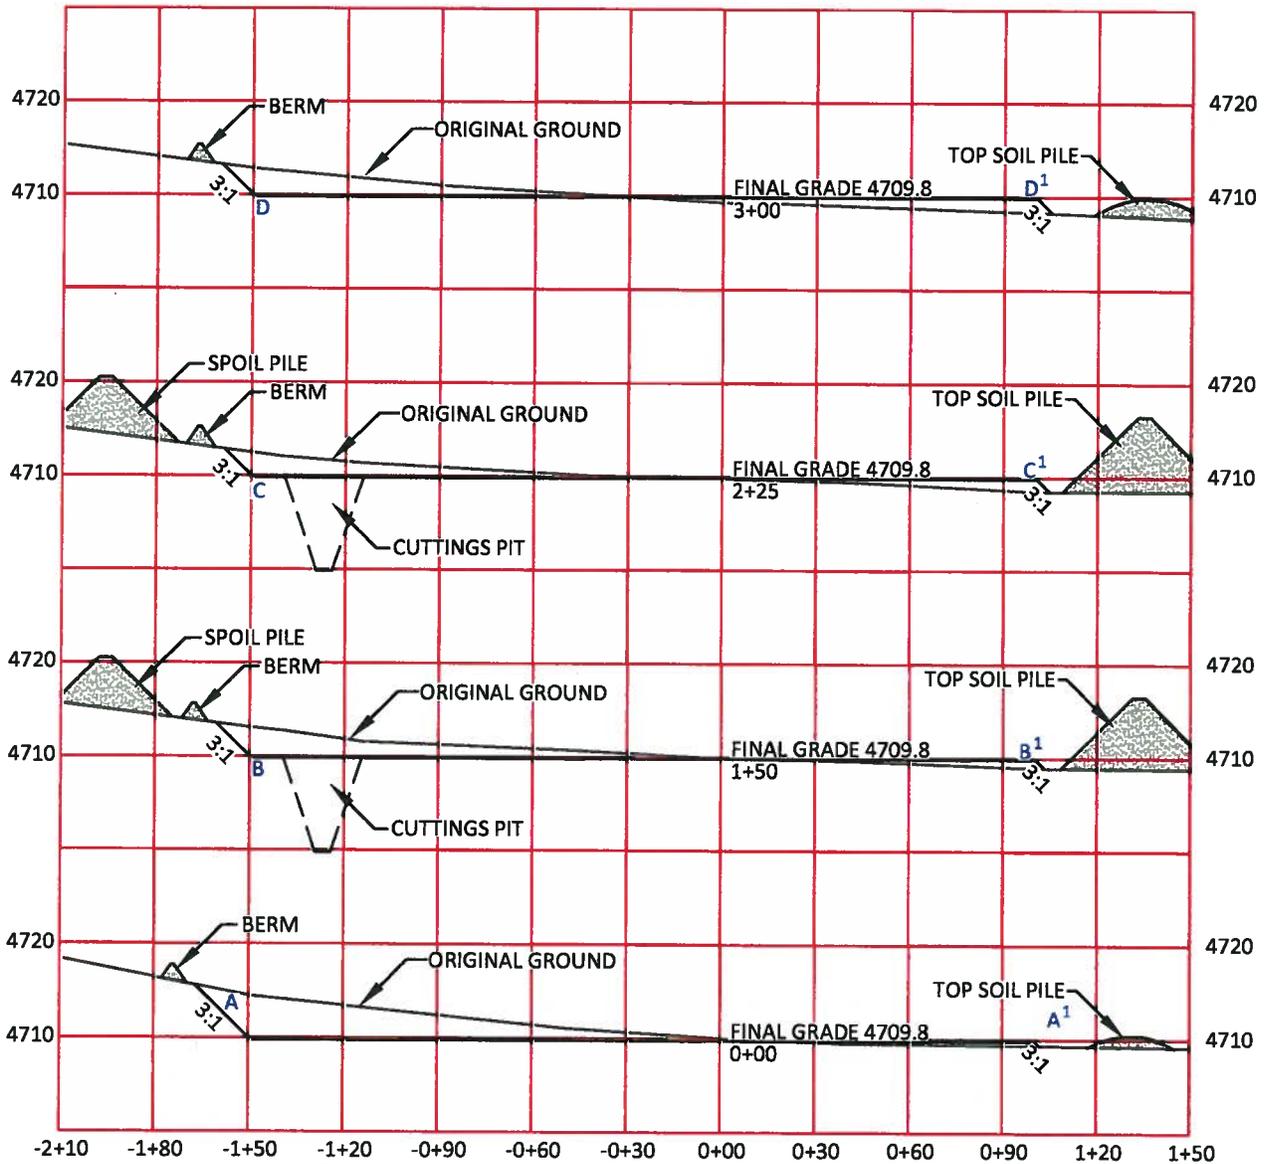

CUTTINGS PIT DATA

SIZE	75' X 25' X 10'
SLOPE	1:1 & 2:1
CAPACITY	8,928 CU. FT. 331 CU. YDS.

HORIZONTAL SCALE: 1"=60'
VERTICAL SCALE: 1"=20'

CONFIDENTIALITY NOTES:

The information contained in this plat is legally privileged and confidential information intended only for the use of the recipients. If you are not the intended recipients, you are hereby notified that any use, dissemination, distribution or copying of this information is strictly prohibited.



WILLIAM H. SMITH & ASSOCIATES P.C.
SURVEYING CONSULTANTS
150 EAST SECOND NORTH GREEN RIVER, WY
PHONE: 307-875-3638
307-875-3639
www.whsmithpc.com

CONSTRUCTION DATA

CUT SLOPE:	3:1
FILL SLOPE:	3:1
TOTAL CUT:	3,952 CU. YDS.
TOTAL FILL:	1,327 CU. YDS.
TOP SOIL AT 8"	2,031 CU. YDS.
SPOIL:	593 CU. YDS.
DISTURBED AREA	81,861 SQ. FT.
DISTURBED AREA	1.88 ACRES


LOCATION:

FRENCH LAKE
4-63-36-1B
WITHIN THE SW/4
SW/4 SECTION 36,
T 4 N, R 63 W,
6TH PM.
WELD COUNTY,
COLORADO

MARATHON OIL COMPANY
PO BOX 3128, HOUSTON TX, 77253
5555 SAN FELIPE, HOUSTON TX, 77056

**CONSTRUCTION LAYOUT
CROSS SECTIONS**


SCALE: NOTED	EXHIBIT "J"
DATE: 01/31/2011	SHEET 9 OF 11

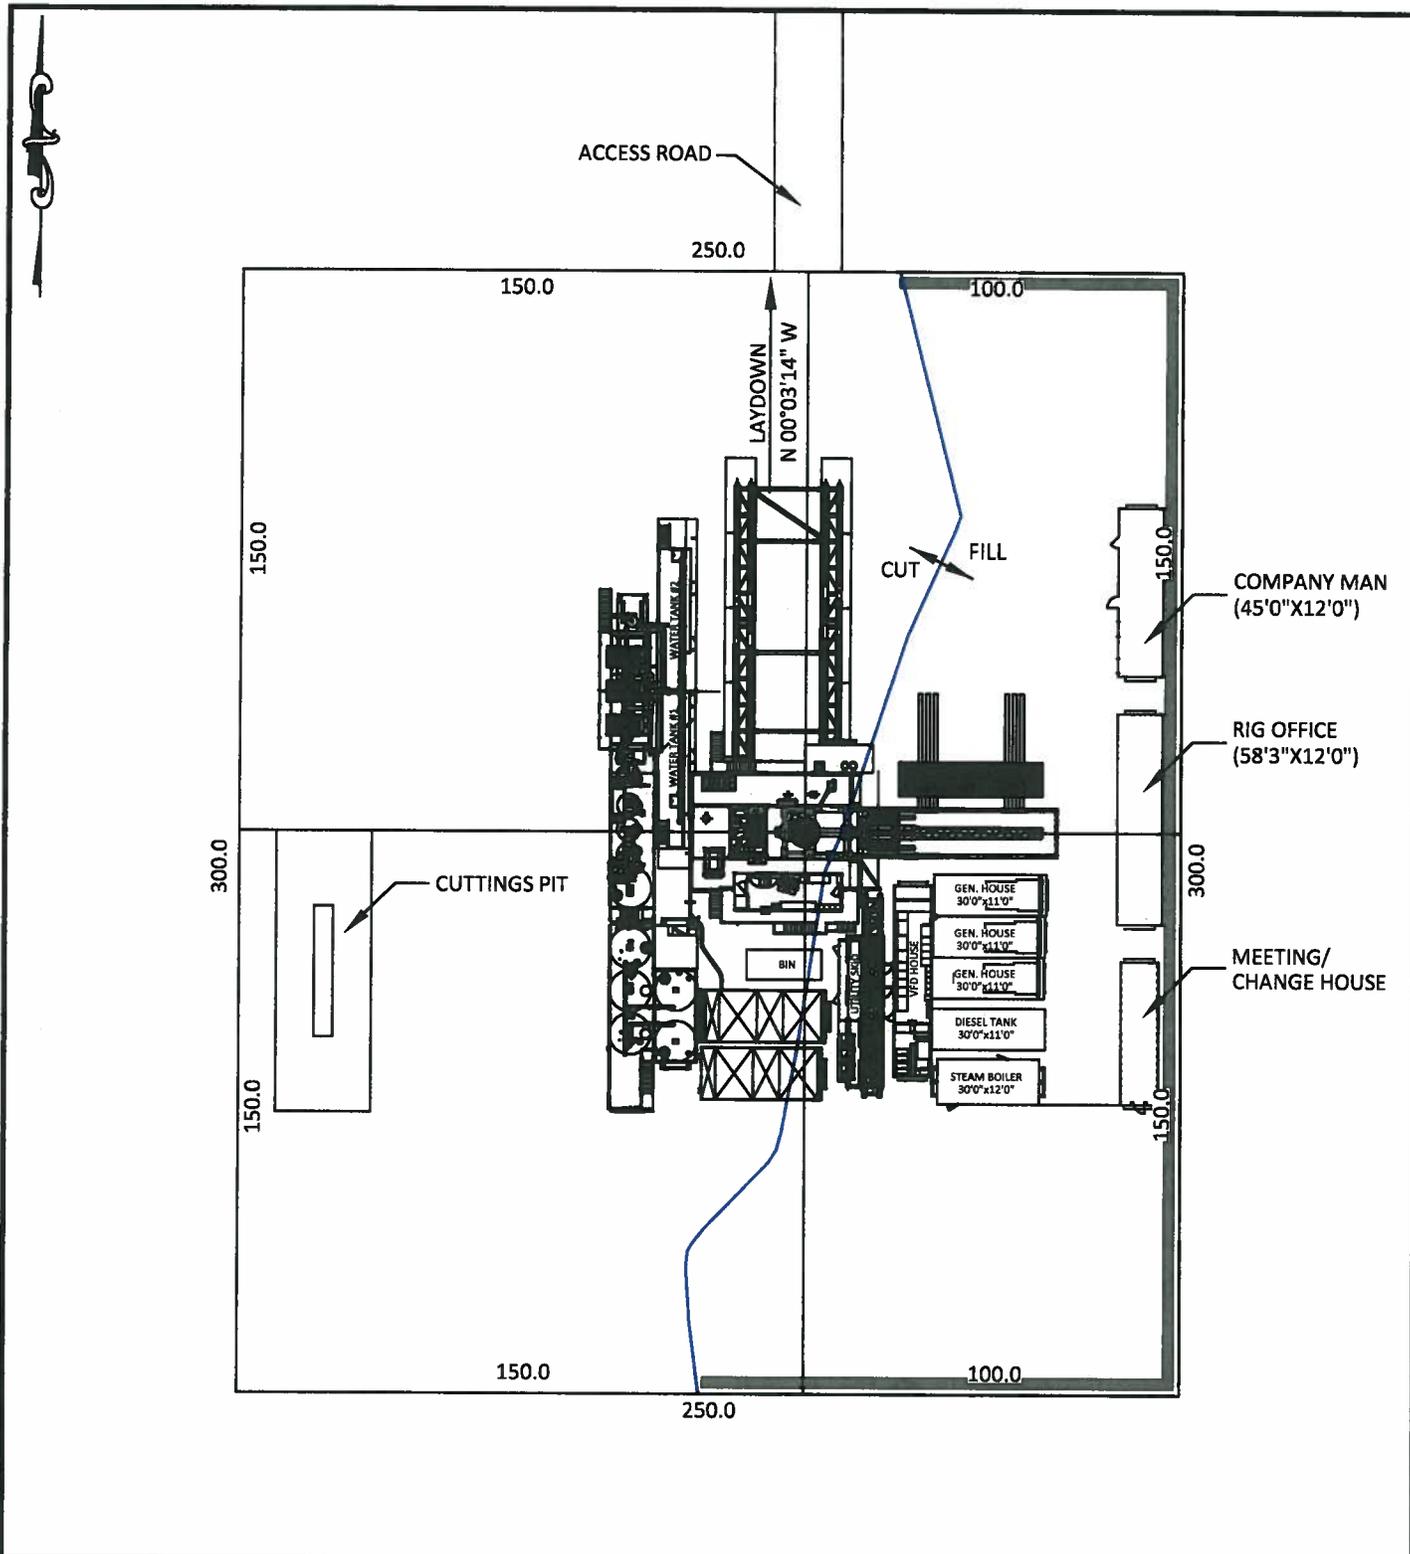

CONFIDENTIALITY NOTES:

The information contained in this plat is legally privileged and confidential information intended only for the use of the recipients. If you are not the intended recipients, you are hereby notified that any use, dissemination, distribution or copying of this information is strictly prohibited.

 <p>WILLIAM H. SMITH & ASSOCIATES P.C. SURVEYING CONSULTANTS 150 EAST SECOND NORTH PHONE: 307-875-3638 GREEN RIVER, WY 307-875-3639 www.whsmithpc.com</p>	<p align="center">CUTTINGS PIT DATA</p> <table border="1"> <tr> <td>SIZE</td> <td>75' X 25' X 10'</td> </tr> <tr> <td>SLOPE</td> <td>1:1 & 2:1</td> </tr> <tr> <td>CAPACITY</td> <td>8,928 CU. FT. 331 CU. YDS.</td> </tr> </table>		SIZE	75' X 25' X 10'	SLOPE	1:1 & 2:1	CAPACITY	8,928 CU. FT. 331 CU. YDS.	<p>LOCATION: FRENCH LAKE 4-63-36-1B WITHIN THE SW/4 SW/4 SECTION 36, T 4 N, R 63 W, 6TH PM. WELD COUNTY, COLORADO</p>	<p>MARATHON OIL COMPANY PO BOX 3128, HOUSTON TX, 77253 5555 SAN FELIPE, HOUSTON TX, 77056</p>
	SIZE	75' X 25' X 10'								
SLOPE	1:1 & 2:1									
CAPACITY	8,928 CU. FT. 331 CU. YDS.									
<p>DRAWN BY: CED CHECKED BY: WHD PROJECT NO: 1068161B JOB NO: 2011001 REVISIONS:</p>	<p align="center">DRILLING FACILITIES</p> <table border="1"> <tr> <td>SCALE: 1"=50'</td> <td>EXHIBIT "K"</td> </tr> <tr> <td>DATE: 01/31/2011</td> <td>SHEET 10 OF 11</td> </tr> </table>		SCALE: 1"=50'	EXHIBIT "K"	DATE: 01/31/2011	SHEET 10 OF 11				
SCALE: 1"=50'	EXHIBIT "K"									
DATE: 01/31/2011	SHEET 10 OF 11									

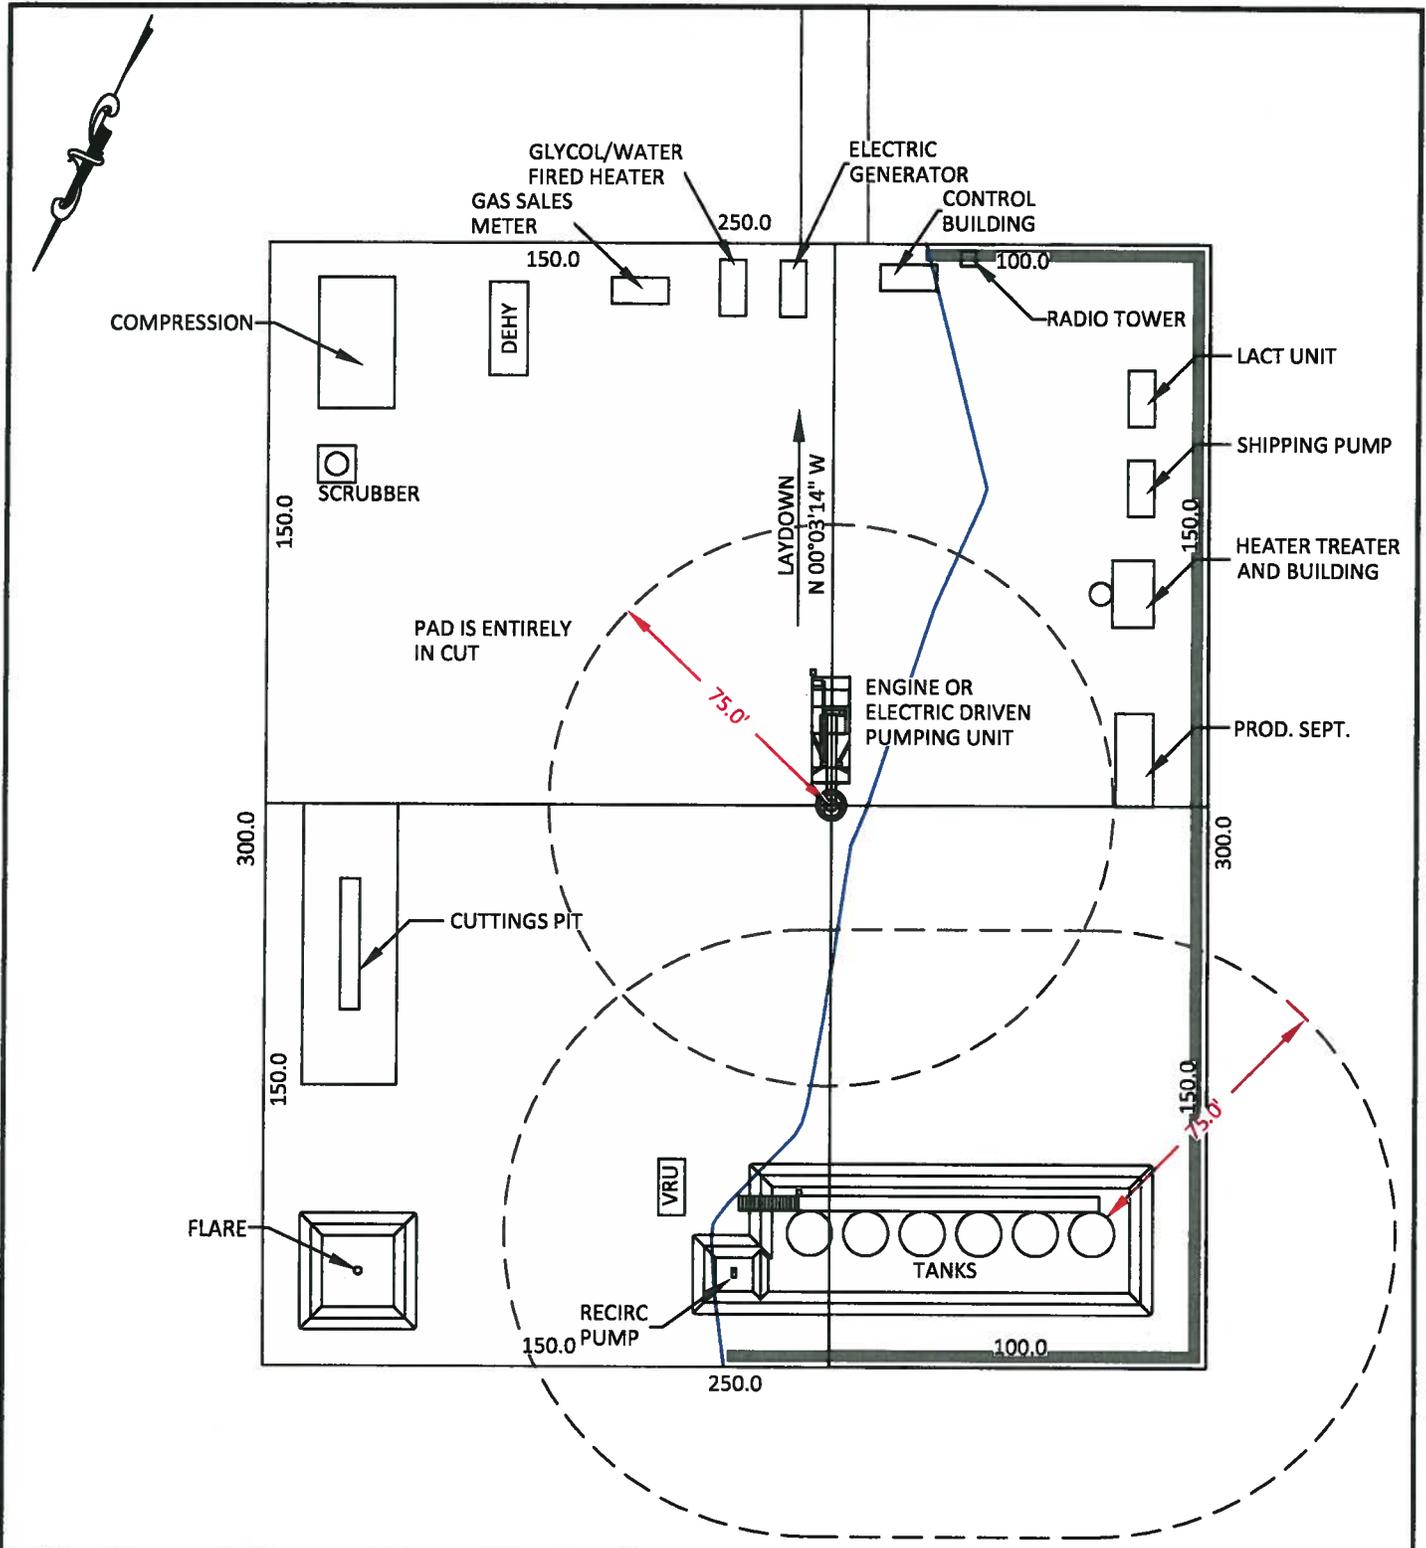

CONFIDENTIALITY NOTES:

The information contained in this plat is legally privileged and confidential information intended only for the use of the recipients. If you are not the intended recipients, you are hereby notified that any use, dissemination, distribution or copying of this information is strictly prohibited.

<p>WILLIAM H. SMITH & ASSOCIATES P.C. SURVEYING CONSULTANTS 150 EAST SECOND NORTH GREEN RIVER, WY PHONE: 307-875-3638 307-875-3639 www.whsmithpc.com</p>	<p>CUTTINGS PIT DATA</p> <table border="1"> <tr> <td>SIZE</td> <td>75' X 25' X 10'</td> </tr> <tr> <td>SLOPE</td> <td>1:1 & 2:1</td> </tr> <tr> <td>CAPACITY</td> <td>8,928 CU. FT. 331 CU. YDS.</td> </tr> </table>		SIZE	75' X 25' X 10'	SLOPE	1:1 & 2:1	CAPACITY	8,928 CU. FT. 331 CU. YDS.	<p>LOCATION: FRENCH LAKE 4-63-36-1B WITHIN THE SW/4 SW/4 SECTION 36, T 4 N, R 63 W, 6TH PM. WELD COUNTY, COLORADO</p>	<p>MARATHON OIL COMPANY PO BOX 3128, HOUSTON TX, 77253 5555 SAN FELIPE, HOUSTON TX, 77056</p>	
	SIZE	75' X 25' X 10'									
SLOPE	1:1 & 2:1										
CAPACITY	8,928 CU. FT. 331 CU. YDS.										
<table border="1"> <tr> <td>DRAWN BY: CED</td> <td>CHECKED BY: WHD</td> </tr> <tr> <td>PROJECT NO: 10681618</td> <td>JOB NO: 2011001</td> </tr> <tr> <td colspan="2">REVISIONS:</td> </tr> </table>	DRAWN BY: CED	CHECKED BY: WHD	PROJECT NO: 10681618	JOB NO: 2011001	REVISIONS:		<p>PRODUCTION FACILITIES</p> <table border="1"> <tr> <td>SCALE: 1"=50'</td> <td>EXHIBIT "L"</td> </tr> <tr> <td>DATE: 01/31/2011</td> <td>SHEET 11 OF 11</td> </tr> </table>	SCALE: 1"=50'	EXHIBIT "L"	DATE: 01/31/2011	SHEET 11 OF 11
DRAWN BY: CED	CHECKED BY: WHD										
PROJECT NO: 10681618	JOB NO: 2011001										
REVISIONS:											
SCALE: 1"=50'	EXHIBIT "L"										
DATE: 01/31/2011	SHEET 11 OF 11										