
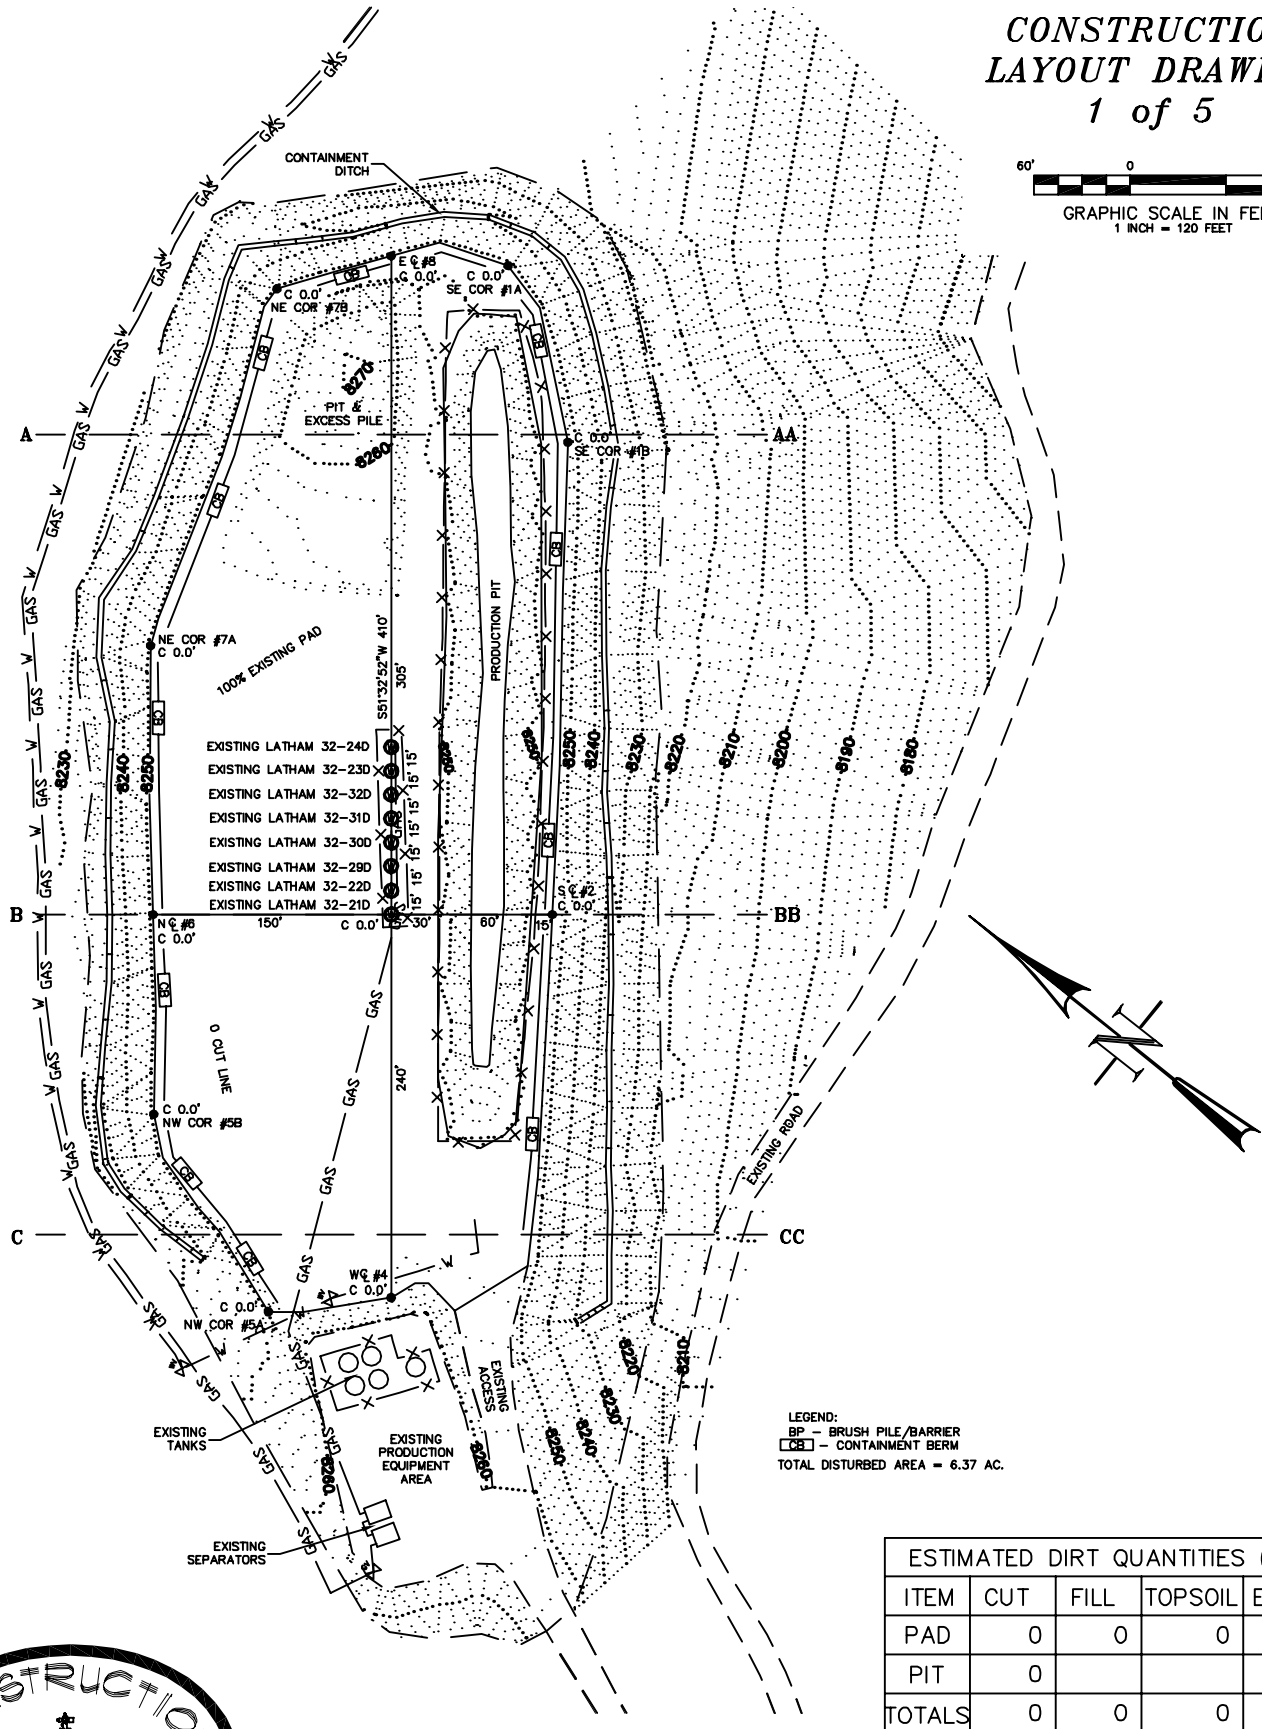


# CONSTRUCTION LAYOUT DRAWING 1 of 5

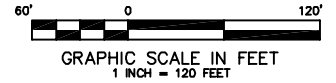

CONSTRUCTION SURVEYS, INC.  
0012 SUNRISE BLVD.  
SILT, CO 81652  
(970)876-5753

ESTIMATED DIRT QUANTITIES (YDS)				
ITEM	CUT	FILL	TOPSOIL	EXCESS
PAD	0	0	0	0
PIT	0			0
TOTALS	0	0	0	0


Latham CD32-596  
NW1/4 NW1/4 OF SECTION 32, T. 5 S., R. 96 W.  
BERRY PETROLEUM COMPANY

SCALE: 1" = 120'

SHEET: 6 of 11

# CONSTRUCTION LAYOUT DRAWING 2 of 5 (RECLAMATION PAD)

60' 0 120'  
GRAPHIC SCALE IN FEET  
1 INCH = 120 FEET

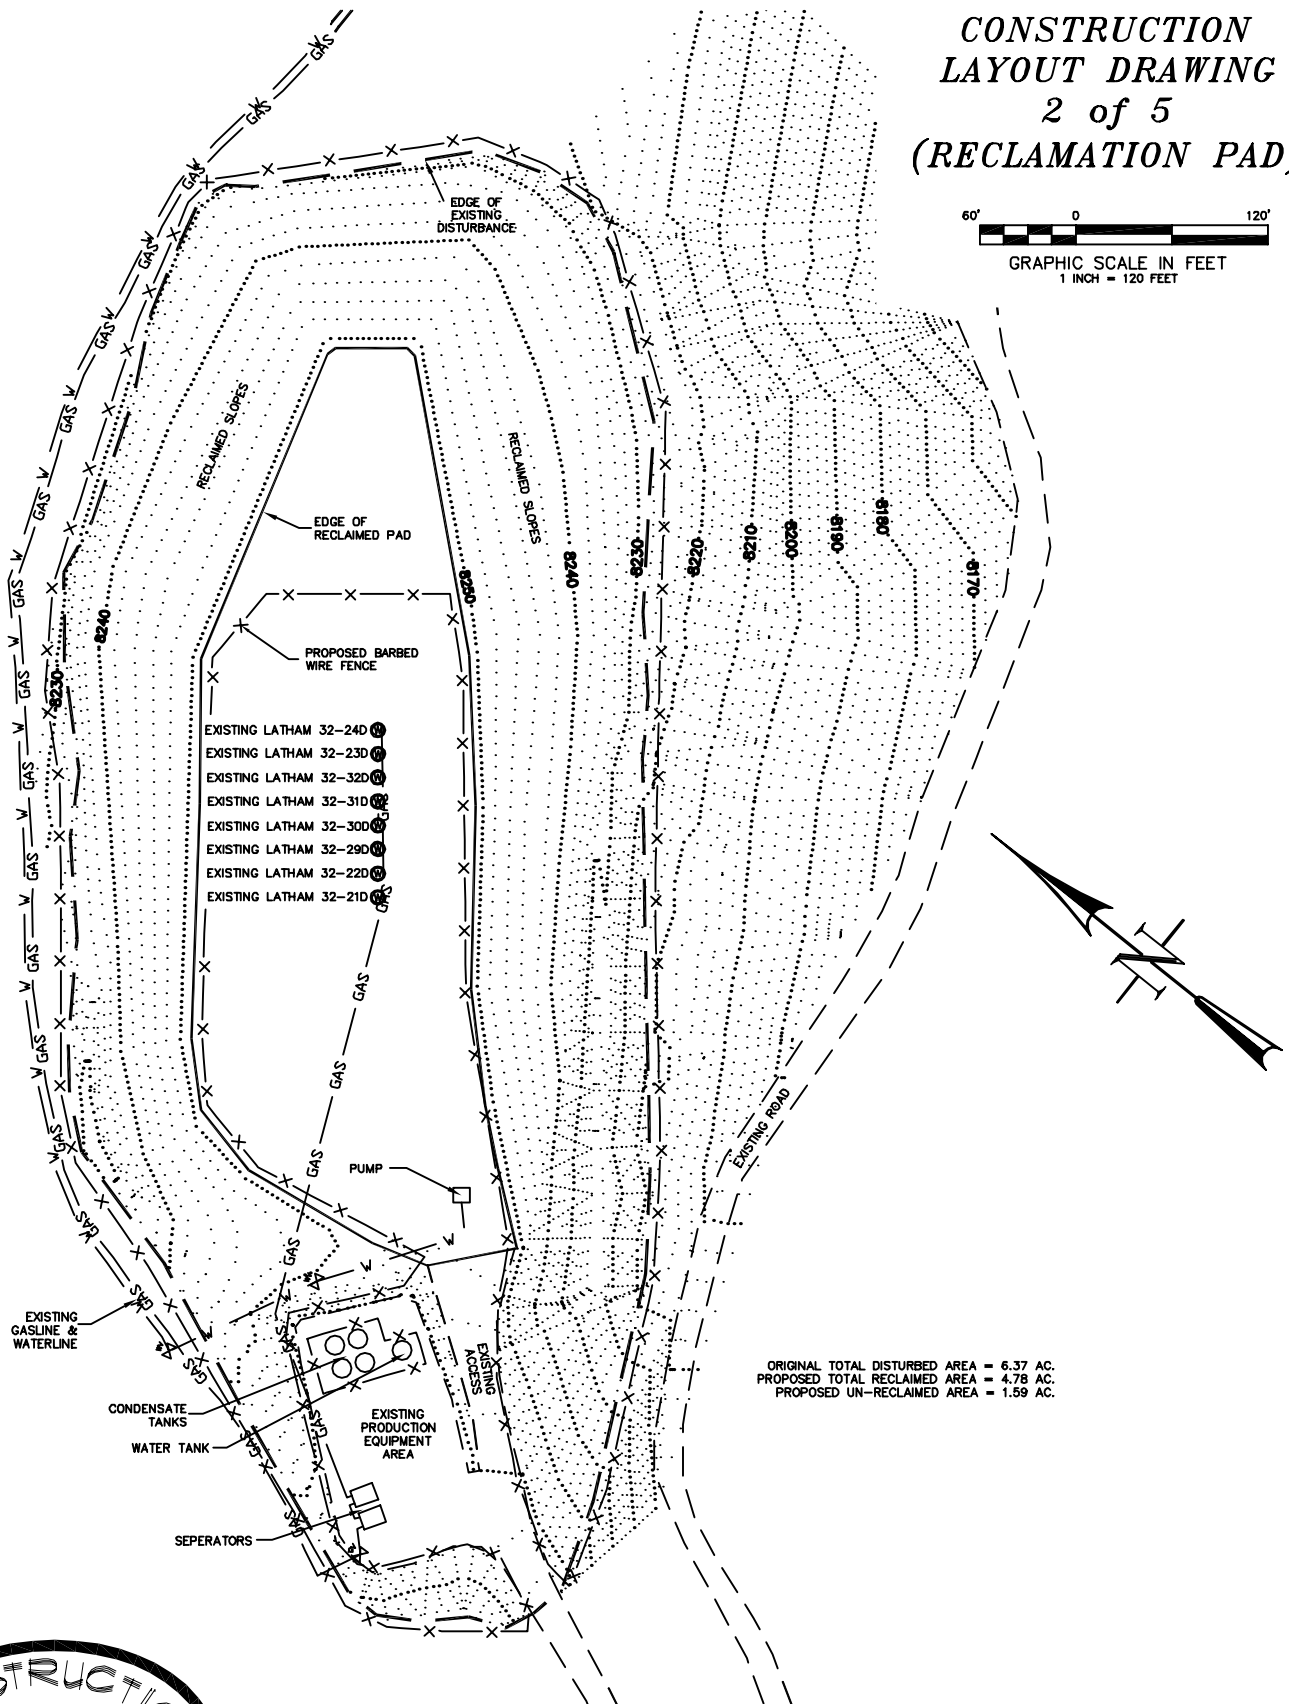

ORIGINAL TOTAL DISTURBED AREA = 6.37 AC.  
PROPOSED TOTAL RECLAIMED AREA = 4.78 AC.  
PROPOSED UN-RECLAIMED AREA = 1.59 AC.





CONSTRUCTION SURVEYS, INC. Latham CD32-596  
0012 SUNRISE BLVD. NW1/4 NW1/4 OF SECTION 32, T. 5 S., R. 96 W.  
SILT, CO 81652 BERRY PETROLEUM COMPANY  
(970)876-5753

SCALE: 1" = 120'

SHEET: 7 of 11

**CONSTRUCTION  
LAYOUT DRAWING  
3 of 5  
(CROSS SECTIONS  
OF PIT & PAD)**

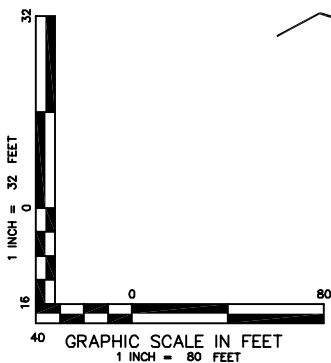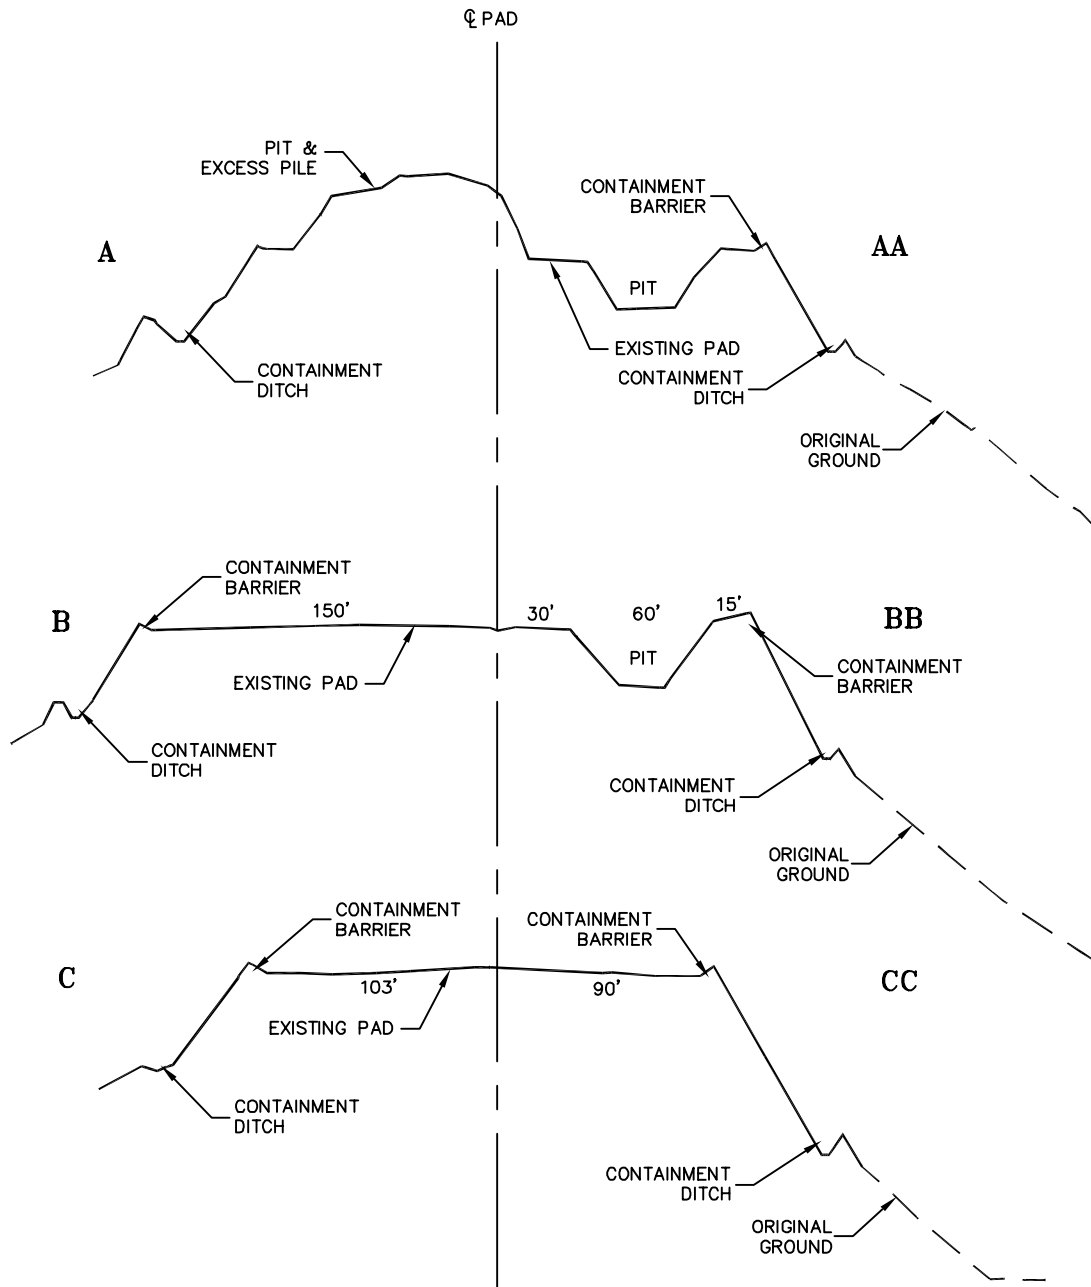

NOTE:  
ALL CUT/FILL SIDE SLOPES ARE  
1.5:1 UNLESS OTHERWISE NOTED.





CONSTRUCTION SURVEYS, INC. Latham CD32-596  
0012 SUNRISE BLVD. NW1/4 NW1/4 OF SECTION 32, T. 5 S., R. 96 W.  
SILT, CO 81652 BERRY PETROLEUM COMPANY  
(970)876-5753

SCALE: AS SHOWN

SHEET: 8 of 11


**CONSTRUCTION  
LAYOUT DRAWING  
4 of 5  
(CROSS SECTIONS OF  
FINAL RECLAMATION PAD)**

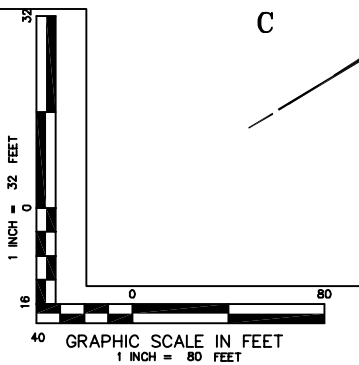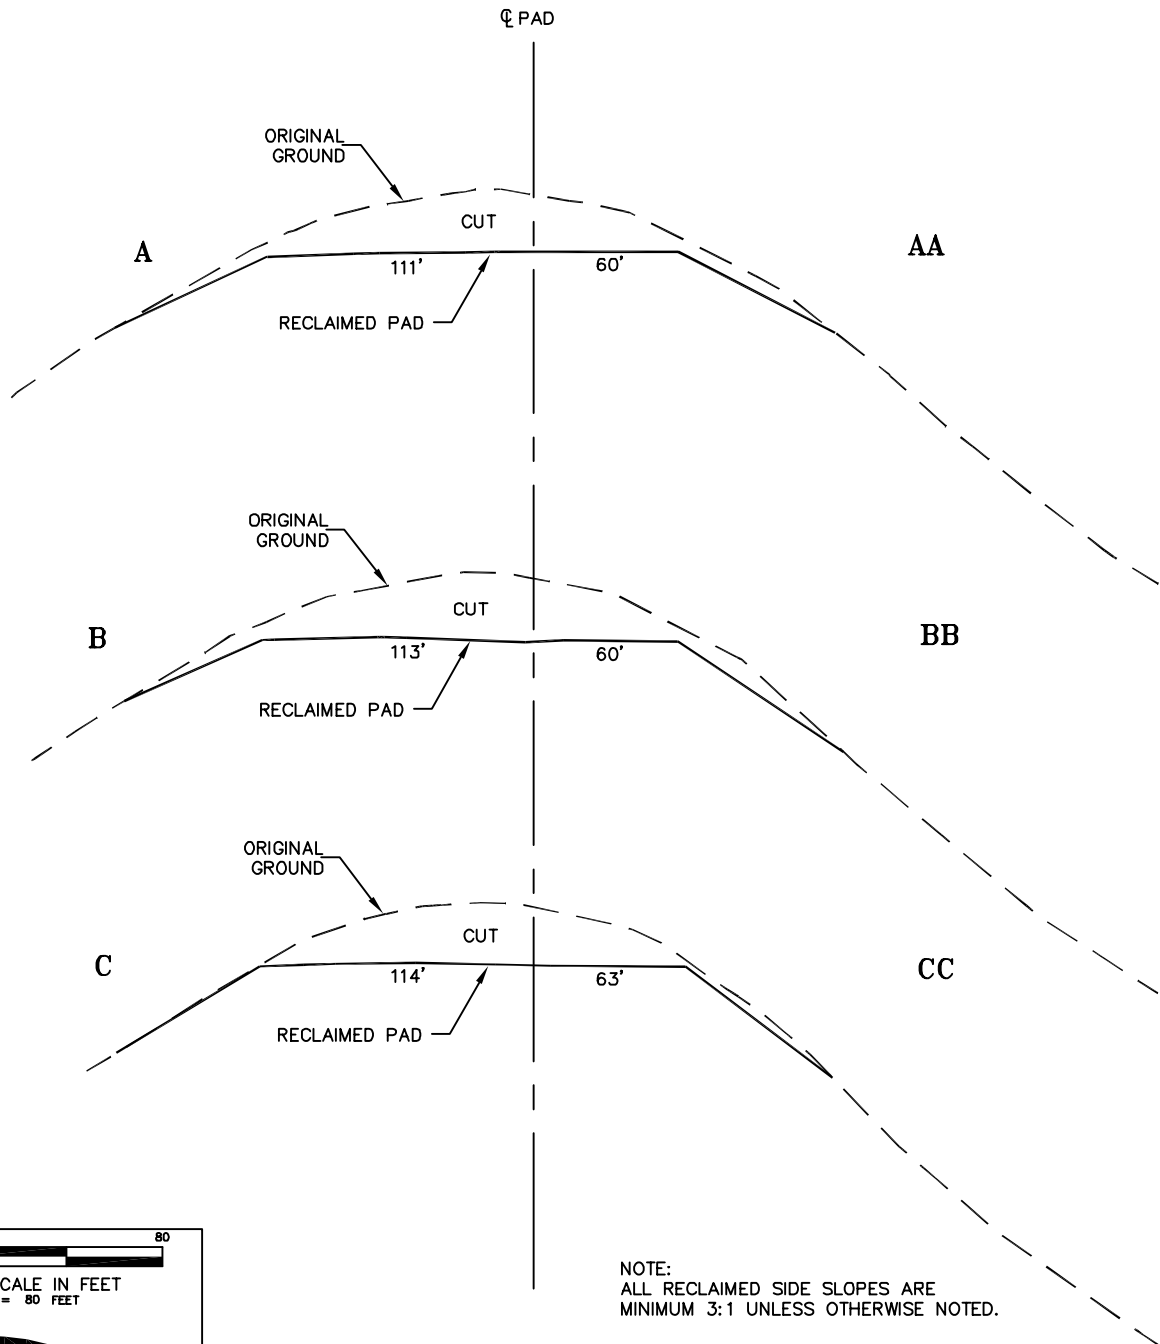


**CONSTRUCTION SURVEYS, INC.** Latham CD32-596  
 0012 SUNRISE BLVD. NW1/4 NW1/4 OF SECTION 32, T. 5 S., R. 96 W.  
 SILT, CO 81652 BERRY PETROLEUM COMPANY  
 (970)876-5753

SCALE: AS SHOWN


SHEET: 9 of 11

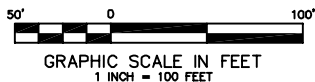

# CONSTRUCTION LAYOUT DRAWING 5 of 5 (RIG LAYOUT)

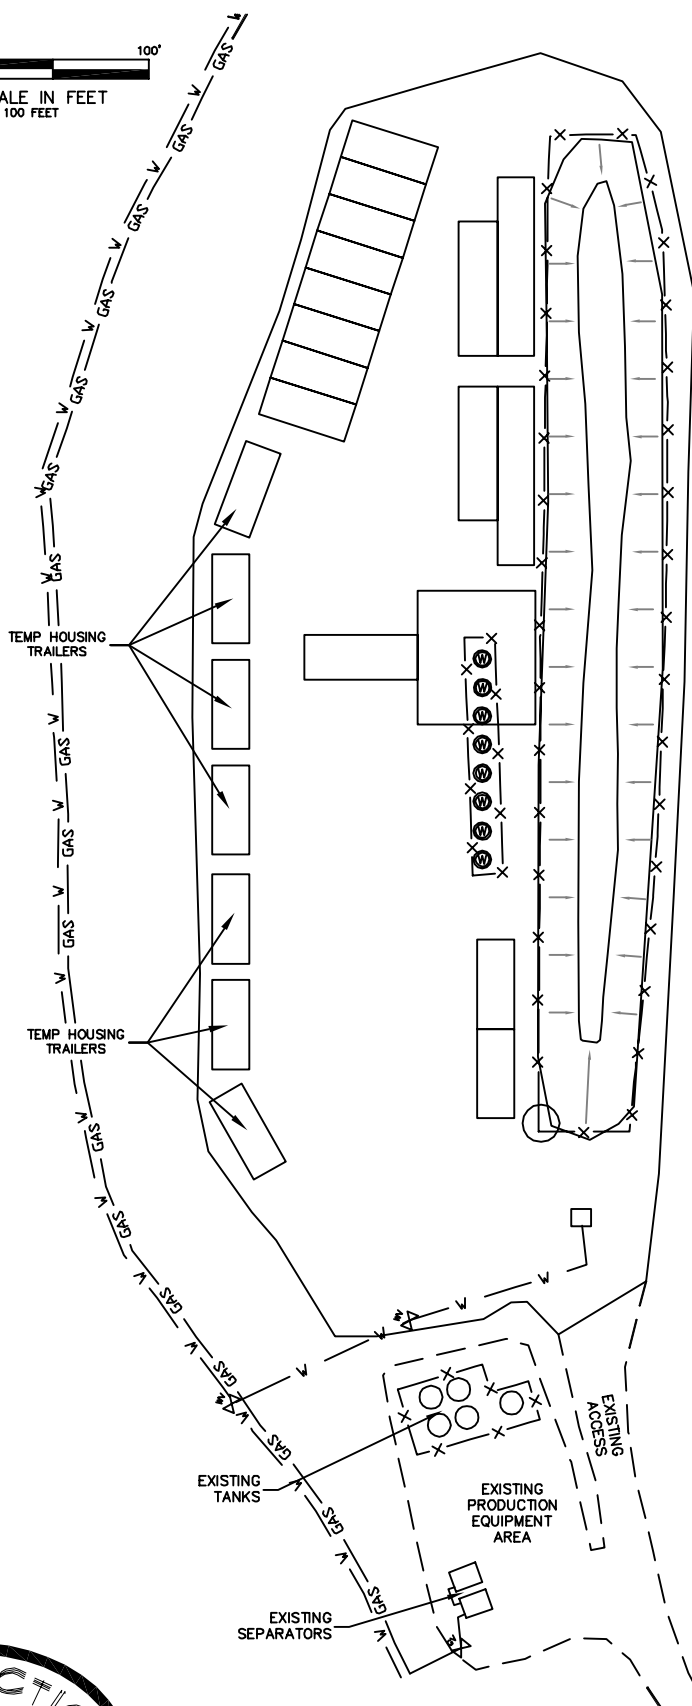

- EXISTING LATHAM 32-24D
- EXISTING LATHAM 32-23D
- EXISTING LATHAM 32-32D
- EXISTING LATHAM 32-31D
- EXISTING LATHAM 32-30D
- EXISTING LATHAM 32-29D
- EXISTING LATHAM 32-22D
- EXISTING LATHAM 32-21D

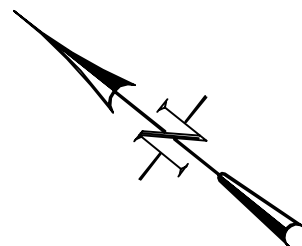

**CONSTRUCTION SURVEYS, INC.**  
0012 SUNRISE BLVD.  
SILT, CO 81652  
(970)876-5753

Latham CD32-596  
NW1/4 NW1/4 OF SECTION 32, T. 5 S., R. 96 W.  
**BERRY PETROLEUM COMPANY**

SCALE: 1" = 100'

SHEET: 10 of 11