
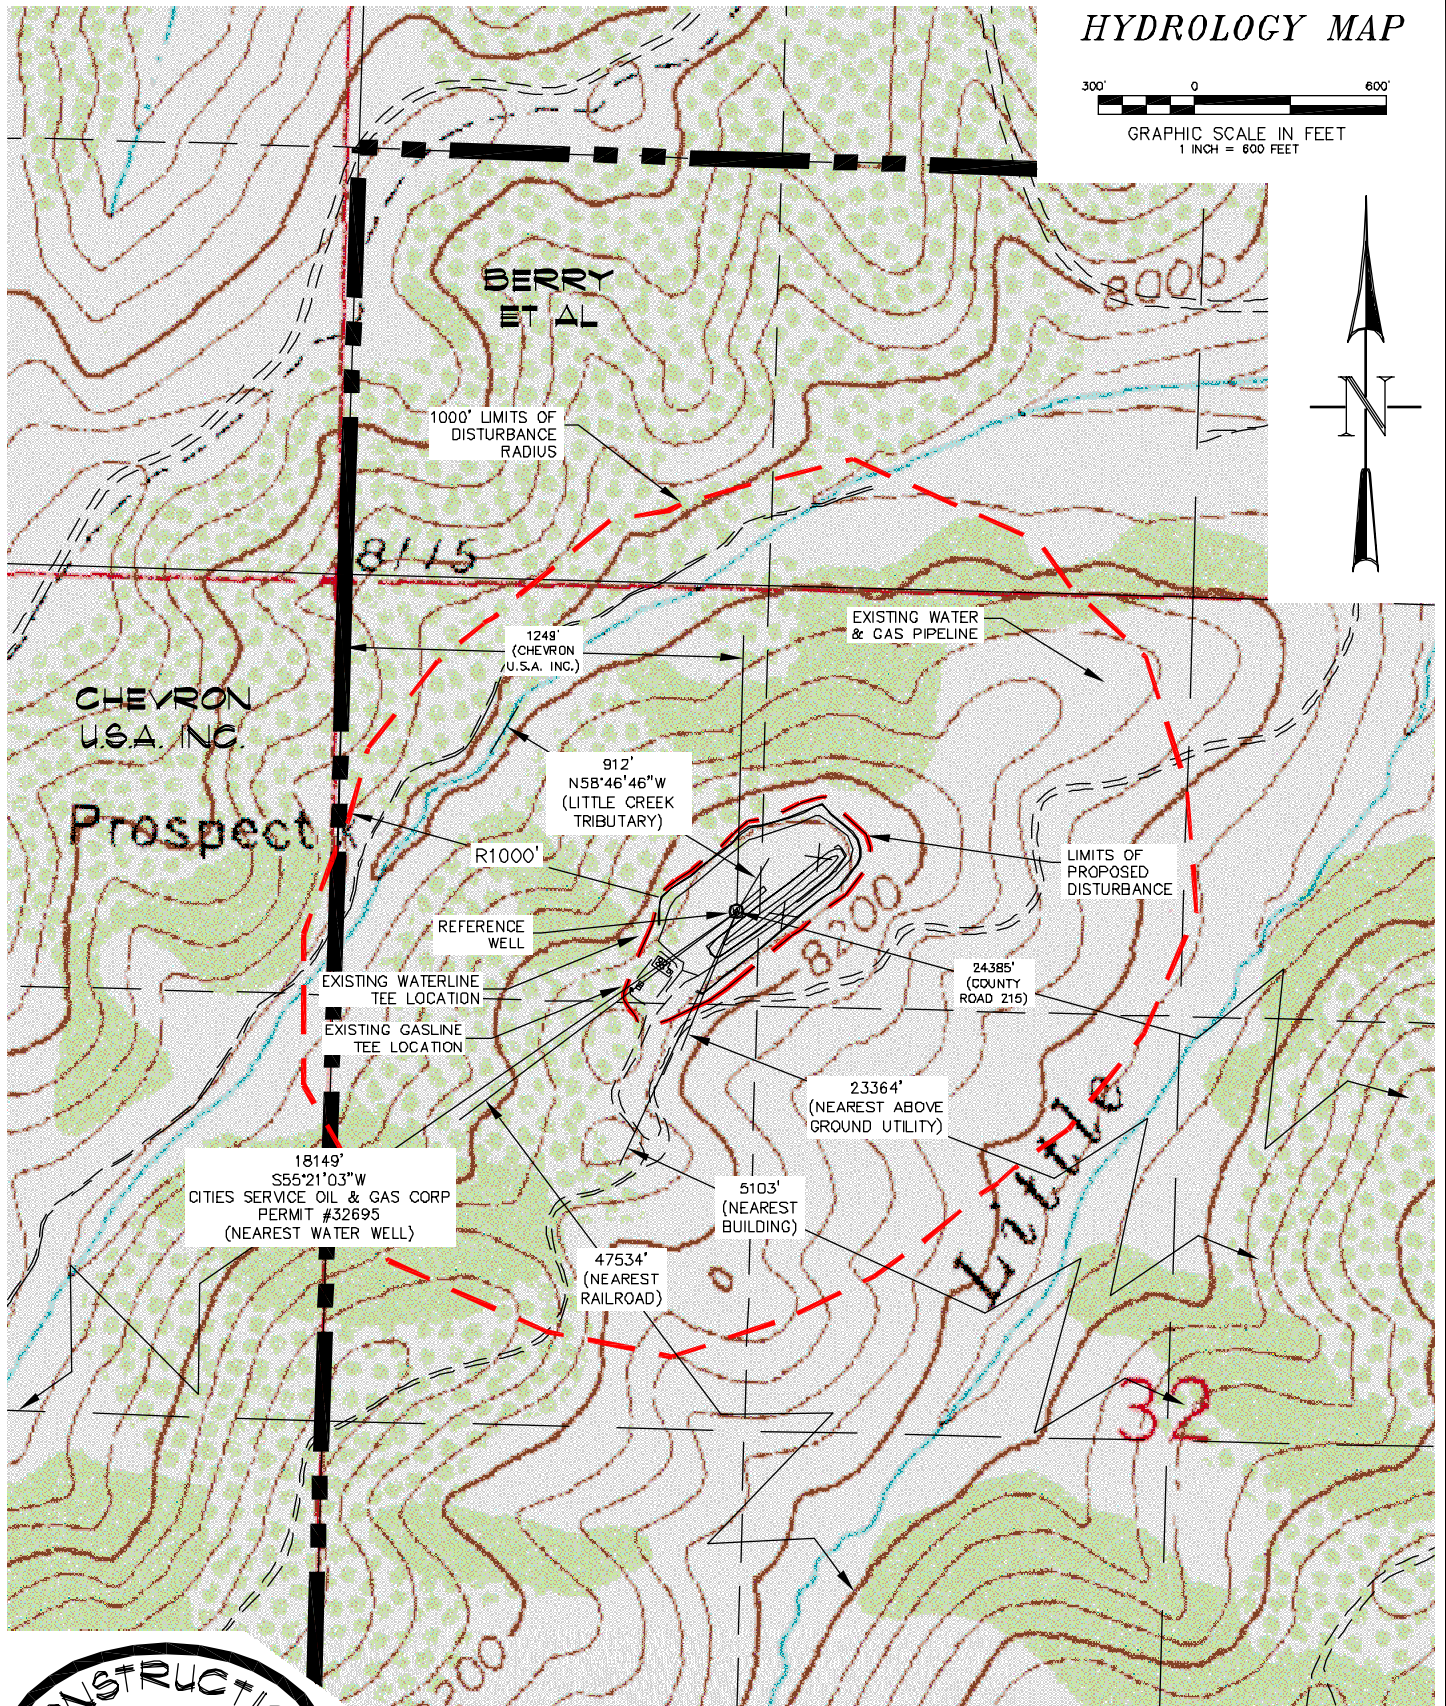
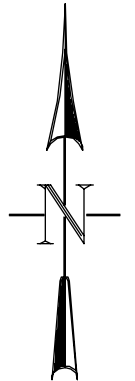


# HYDROLOGY MAP

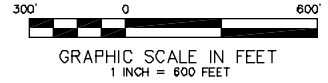

**CONSTRUCTION SURVEYS, INC.** Latham CD32-596  
 0012 SUNRISE BLVD. NW1/4 NW1/4 OF SECTION 32, T. 5 S., R. 96 W.  
 SILT, CO 81652 BERRY PETROLEUM COMPANY  
 (970)876-5753

SCALE: 1" = 600'

SHEET: 3 of 11