




CROSS SECTION "A"

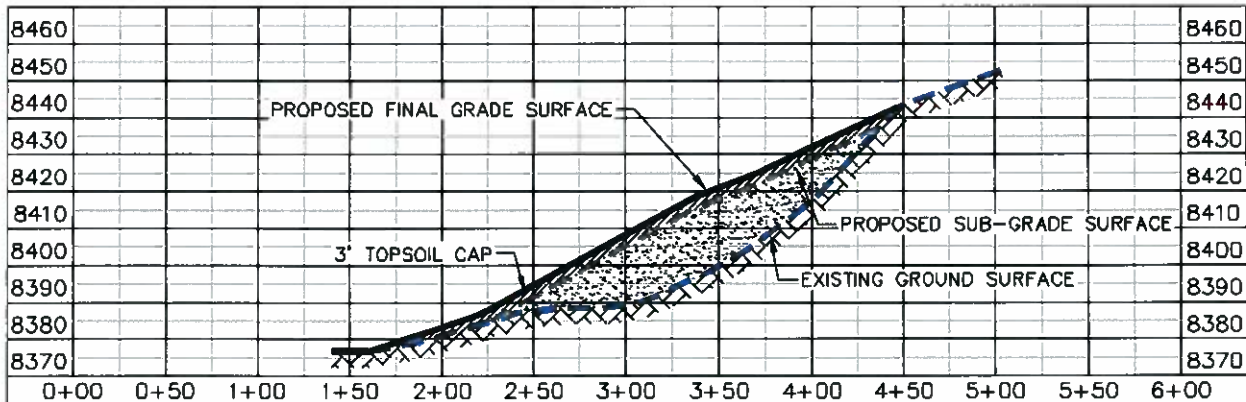

CROSS SECTION "B"

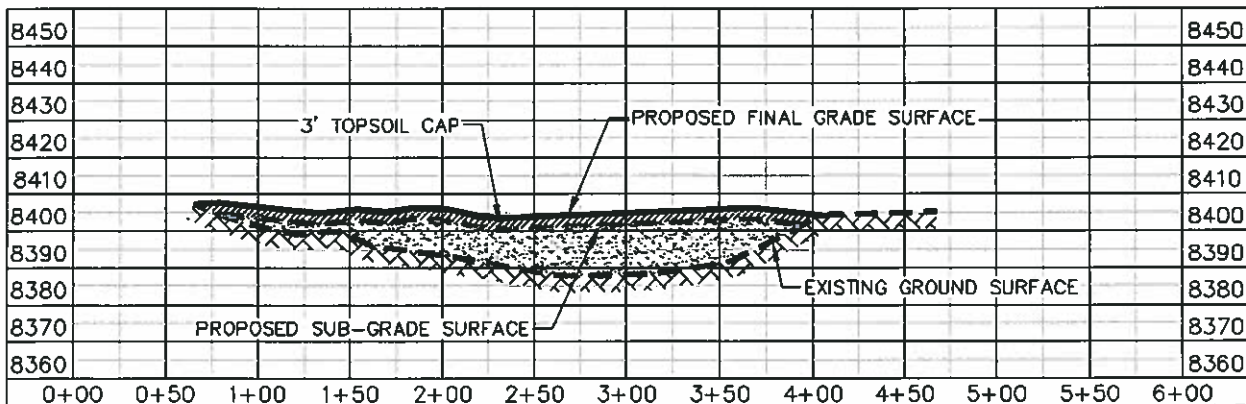

CROSS SECTION "C"

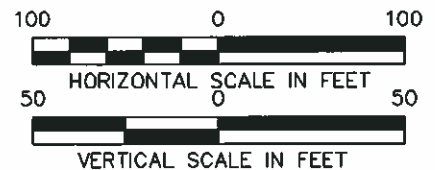

CONSTRUCTION LAYOUT DRAWING 4 OF 4

DRG RIFFIN & ASSOCIATES, INC.
1414 ELK ST., ROCK SPRINGS, WY 82901
(307) 352-5028

DRAWN: 12/13/10 - DEH

SCALE: H - 1" = 100' V - 1" = 50'

REVISED: N/A

JOB No. 18232

EXHIBIT 3

**OXY USA WTP LP
CUTTINGS RECLAMATION AREA
NWSE SECTION 9, T. 6 S., R. 97 W., 6th P.M.,
GARFIELD COUNTY, COLORADO**