


Section 23
T. 7 S., R. 96 W.

40 0 80
GRAPHIC SCALE IN FEET
1 INCH = 80 FEET

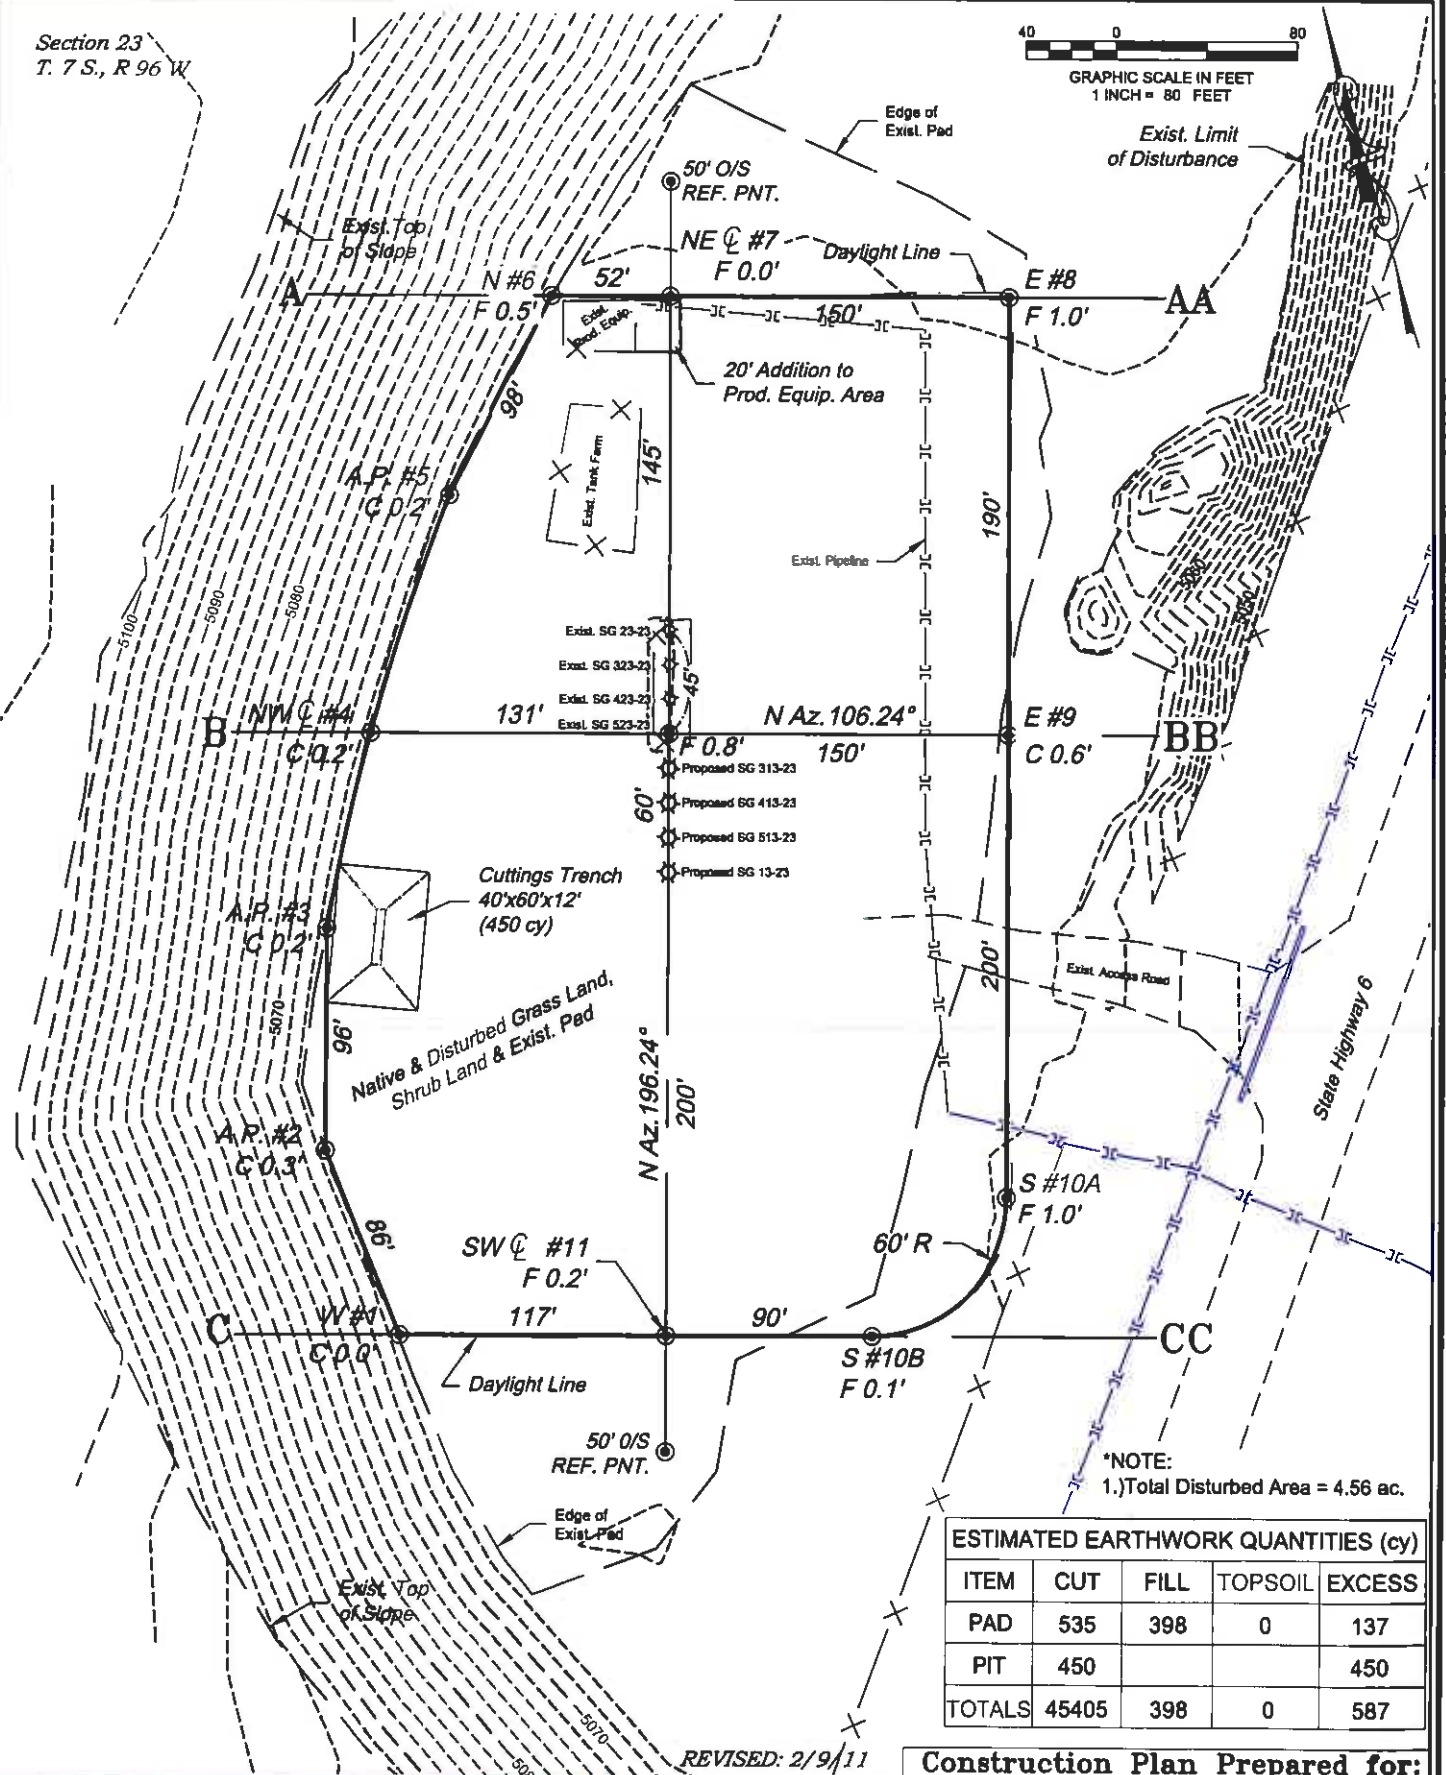

ESTIMATED EARTHWORK QUANTITIES (cy)

ITEM	CUT	FILL	TOPSOIL	EXCESS
PAD	535	398	0	137
PIT	450			450
TOTALS	45405	398	0	587

Construction Plan Prepared for:
Williams Williams Production, RMT


SG 23-23 Drill Pad - Plat 2
CONSTRUCTION LAYOUT

SCALE: 1" = 80'
DATE: 1/13/11
PLAT: 2 of 7
PROJECT: Williams Valley
DFT: CWS

Consult: Third Green
RMC: LAMAR P. 1250
PH: 970.625.1330
Fax: 970.625.2133

BOOKCLIFF
Survey Services, Inc.

Section 23
T. 7 S., R. 96 W

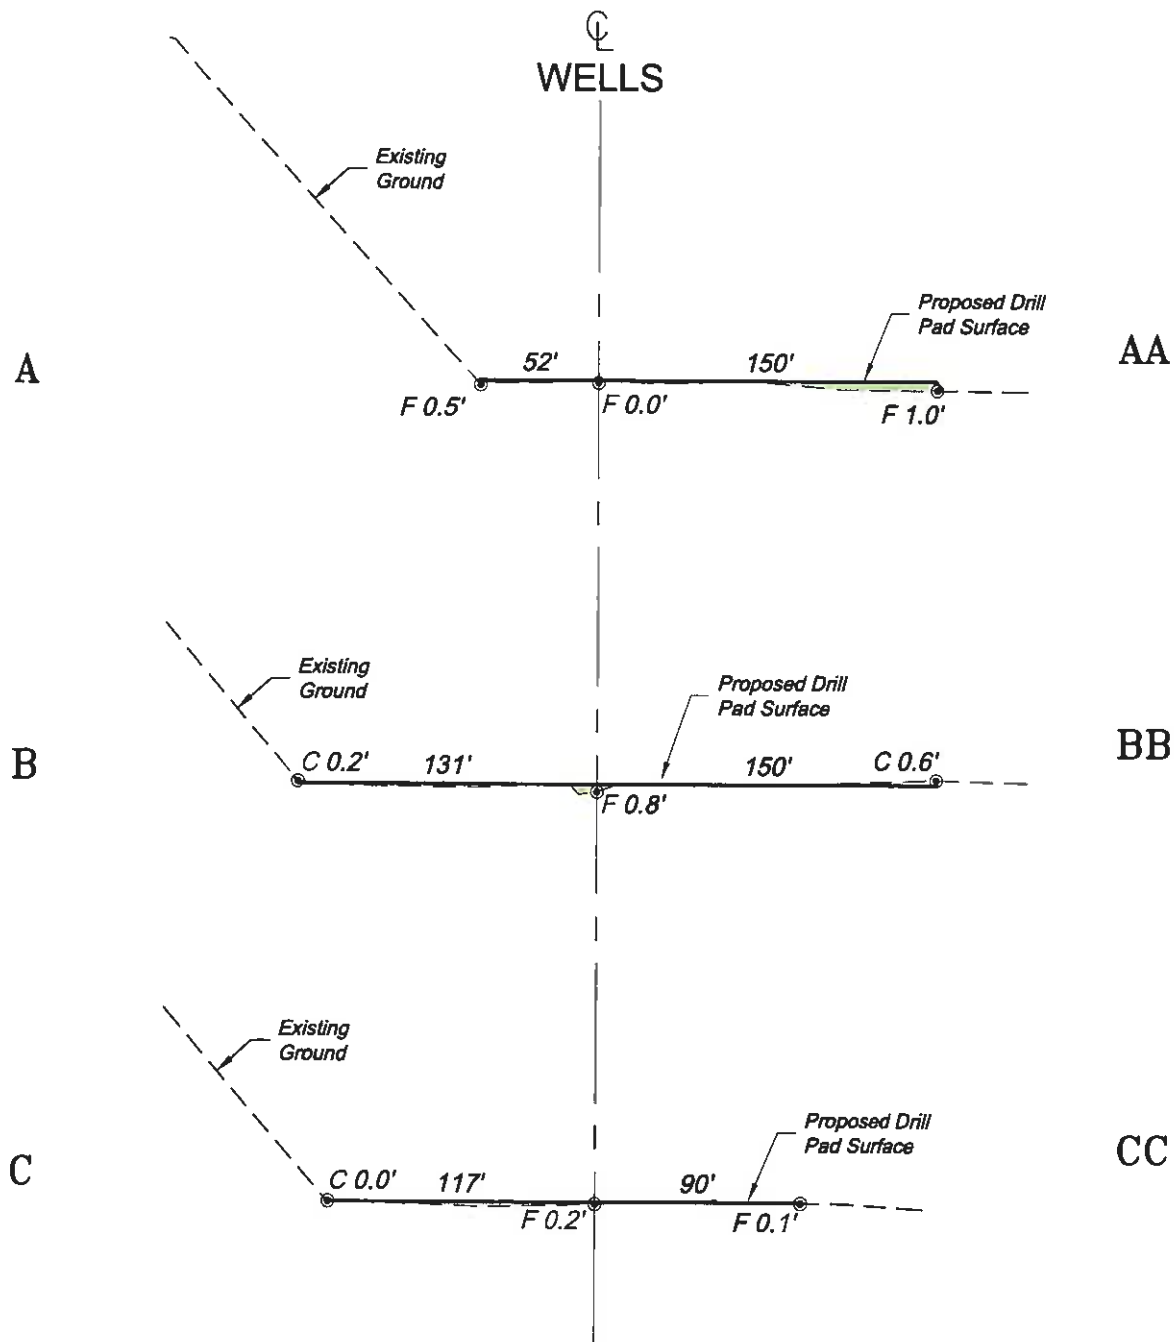

SCALE: Horiz.: 1" = 80'
Vert. : 1" = 20'

*NOTE:
CUT SLOPES: 2:1
FILL SLOPES: 2:1,
UNLESS OTHERWISE NOTED.

Construction Plan Prepared for:
Williams. Williams Production, RMT
SG 23-23 Drill Pad - Plat 3
CONSTRUCTION LAYOUT
CROSS SECTIONS

SCALE: As Noted
DATE: 1/13/11
PLAT: 3 of 7
PROJECT: Williams Valley
DFT: cws

1116 East Third Street
Rt. 1, Okemah, OK 73443
Ph: (970) 425-1125
Fax: (970) 425-2773

BOOKCLIFF
Survey Services, Inc.