


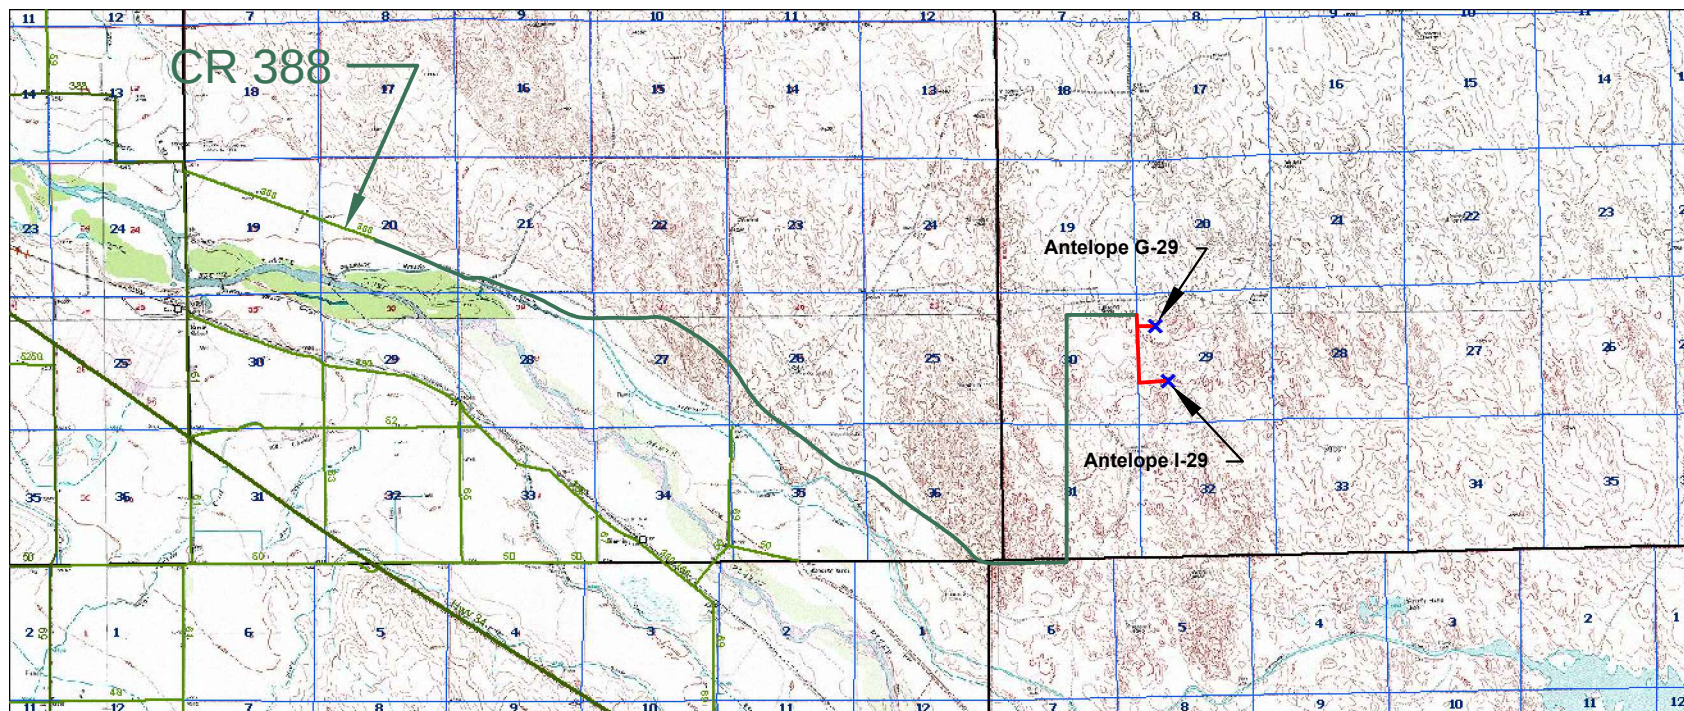

3750 1875 0 3750



Scale 1" = 3750'

Existing Road —————

Proposed Road - - - - -

BONANZA CREEK ENERGY OPERATING COMPANY, LLC

Proposed Access Map

drawn by ksc: 07 February 2011

Antelope Section 29 New Wells

Sec 29 T5N R62W 6th PM
Weld County, Colorado