


SCALE: 1"= 60'  
CONTOUR  
INTERVAL 1'

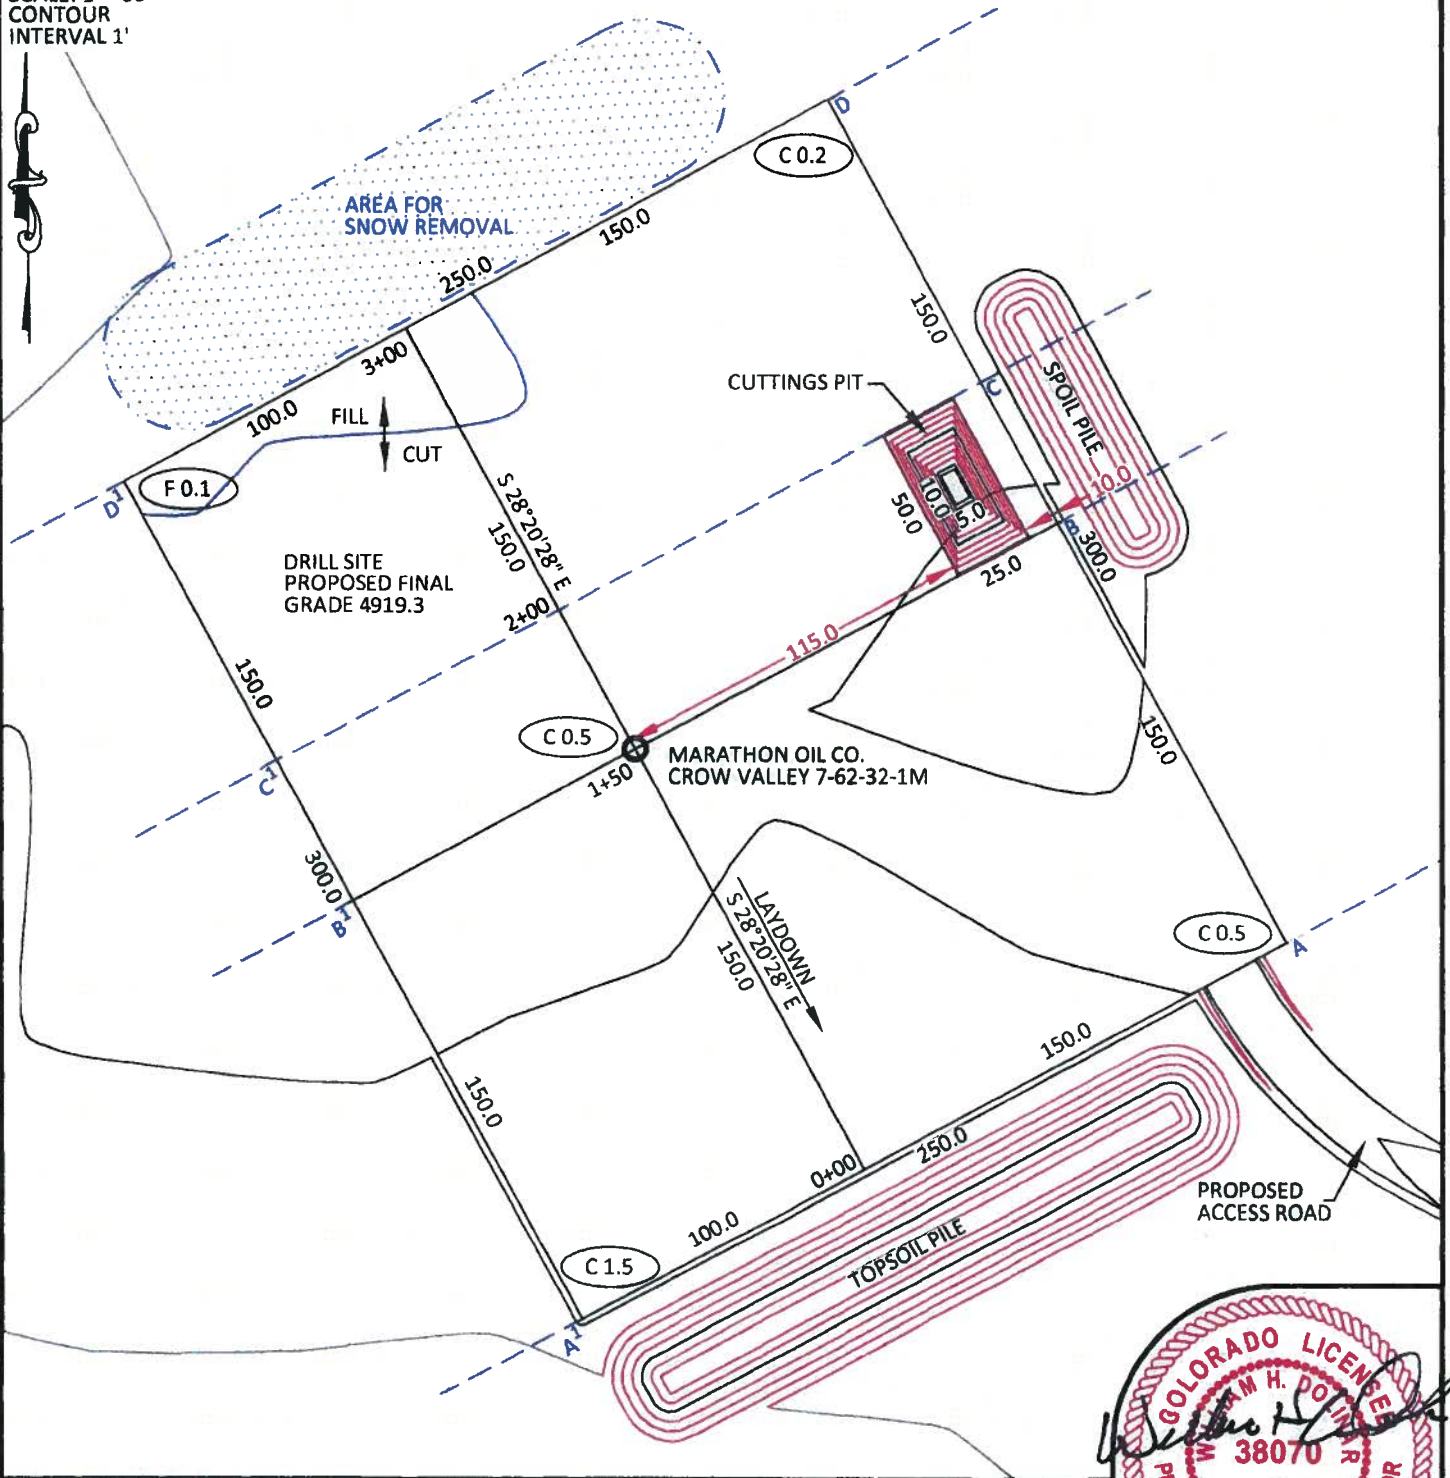

#### CUTTINGS PIT DATA

SIZE	25' X 50' X 10'
SLOPE	1:1 & 2:1
CAPACITY	5,164 CU. FT. 191 CU. YDS.

#### CONFIDENTIALITY NOTES:

The information contained in this plat is legally privileged and confidential information intended only for the use of the recipients. If you are not the intended recipients, you are hereby notified that any use, dissemination, distribution or copying of this information is strictly prohibited.



#### WILLIAM H. SMITH & ASSOCIATES P.C.

SURVEYING CONSULTANTS  
50 EAST SECOND NORTH PHONE: 307-875-3638  
GREEN RIVER, WY 307-875-3639  
www.wsmithpc.com

DRAWN BY: CED	CHECKED BY: WHD
PROJECT NO: 762321M	JOB NO: 2011001
REVISIONS:	

#### CONSTRUCTION DATA

CUT SLOPE:	3:1
FILL SLOPE:	3:1
TOTAL CUT:	1,682 CU. YDS.
TOTAL FILL:	56 CU. YDS.
TOP SOIL AT 6"	1,424 CU. YDS.
SPOIL	202 CU. YDS.
DISTURBED AREA	76,885 SQ. FT.
DISTURBED AREA	1.77 ACRES


#### LOCATION:

CROW VALLEY  
7-62-32-1M  
WITHIN THE NW/4  
SE/4 SECTION 32,  
T 7 N, R 65 W,  
6TH PM.  
WELD COUNTY,  
COLORADO

MARATHON OIL COMPANY  
PO BOX 3128, HOUSTON TX, 77253  
5555 SAN FELIPE, HOUSTON TX, 77056

#### CONSTRUCTION LAYOUT

2374' FEL	1390' FSL
SCALE: 1"=60'	EXHIBIT "I"
DATE: 02/27/2011	SHEET 8 OF 10

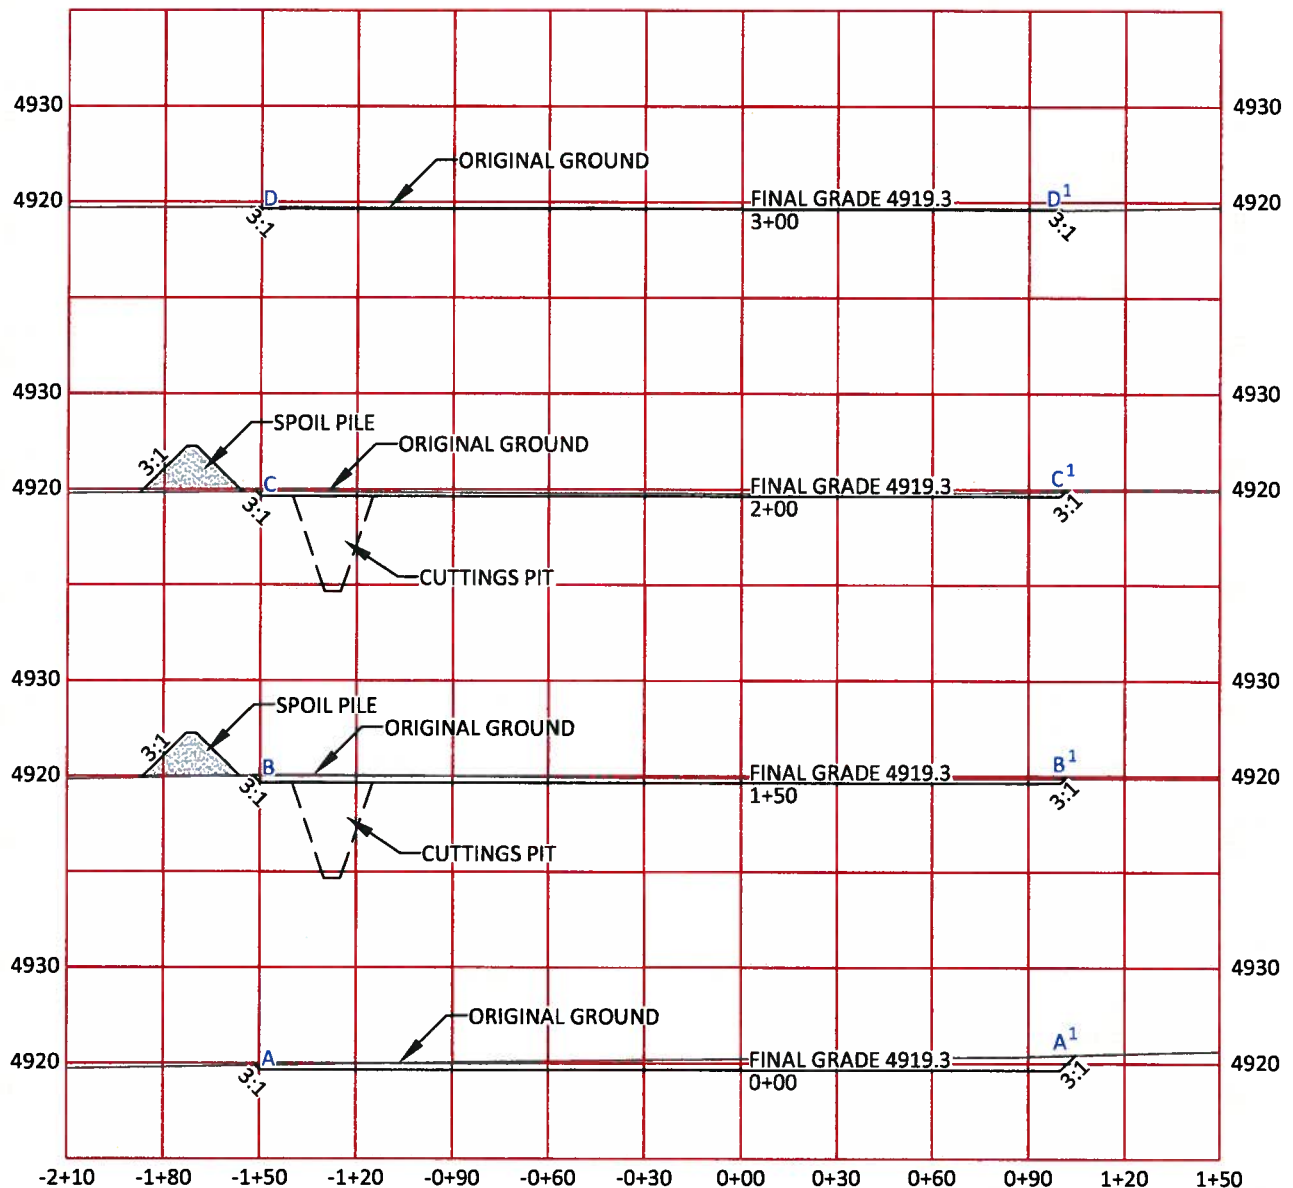

### CUTTINGS PIT DATA

SIZE	25' X 50' X 10'
SLOPE	1:1 & 2:1
CAPACITY	5,164 CU. FT. 191 CU. YDS.

HORIZONTAL SCALE: 1"=60'  
VERTICAL SCALE: 1"=20'

#### CONFIDENTIALITY NOTES:

The information contained in this plat is legally privileged and confidential information intended only for the use of the recipients. If you are not the intended recipients, you are hereby notified that any use, dissemination, distribution or copying of this information is strictly prohibited.



**WILLIAM H. SMITH  
& ASSOCIATES P.C.**

**SURVEYING CONSULTANTS**  
550 EAST SECOND NORTH PHONE: 307-875-3638  
GREEN RIVER, WY 80639 307-875-3639  
www.whsmithpc.com

DRAWN BY: CED	CHECKED BY: WHD
PROJECT NO: 762321M	JOB NO: 2011001
REVISIONS:	

### CONSTRUCTION DATA

CUT SLOPE:	3:1
FILL SLOPE:	3:1
TOTAL CUT:	1,682 CU. YDS.
TOTAL FILL:	56 CU. YDS.
TOP SOIL AT 6"	1,424 CU. YDS.
SPOIL	202 CU. YDS.
DISTURBED AREA	76,885 SQ. FT.
DISTURBED AREA	1.77 ACRES


### LOCATION:

CROW VALLEY  
7-62-32-1M  
WITHIN THE NW/4  
SE/4 SECTION 32,  
T 7 N, R 65 W,  
6TH PM.  
WELD COUNTY,  
COLORADO

**MARATHON OIL COMPANY**  
PO BOX 3128, HOUSTON TX, 77253  
5555 SAN FELIPE, HOUSTON TX, 77056


### CONSTRUCTION LAYOUT CROSS SECTIONS

SCALE: NOTED	EXHIBIT "J"
DATE: 02/27/2011	SHEET 9 OF 10

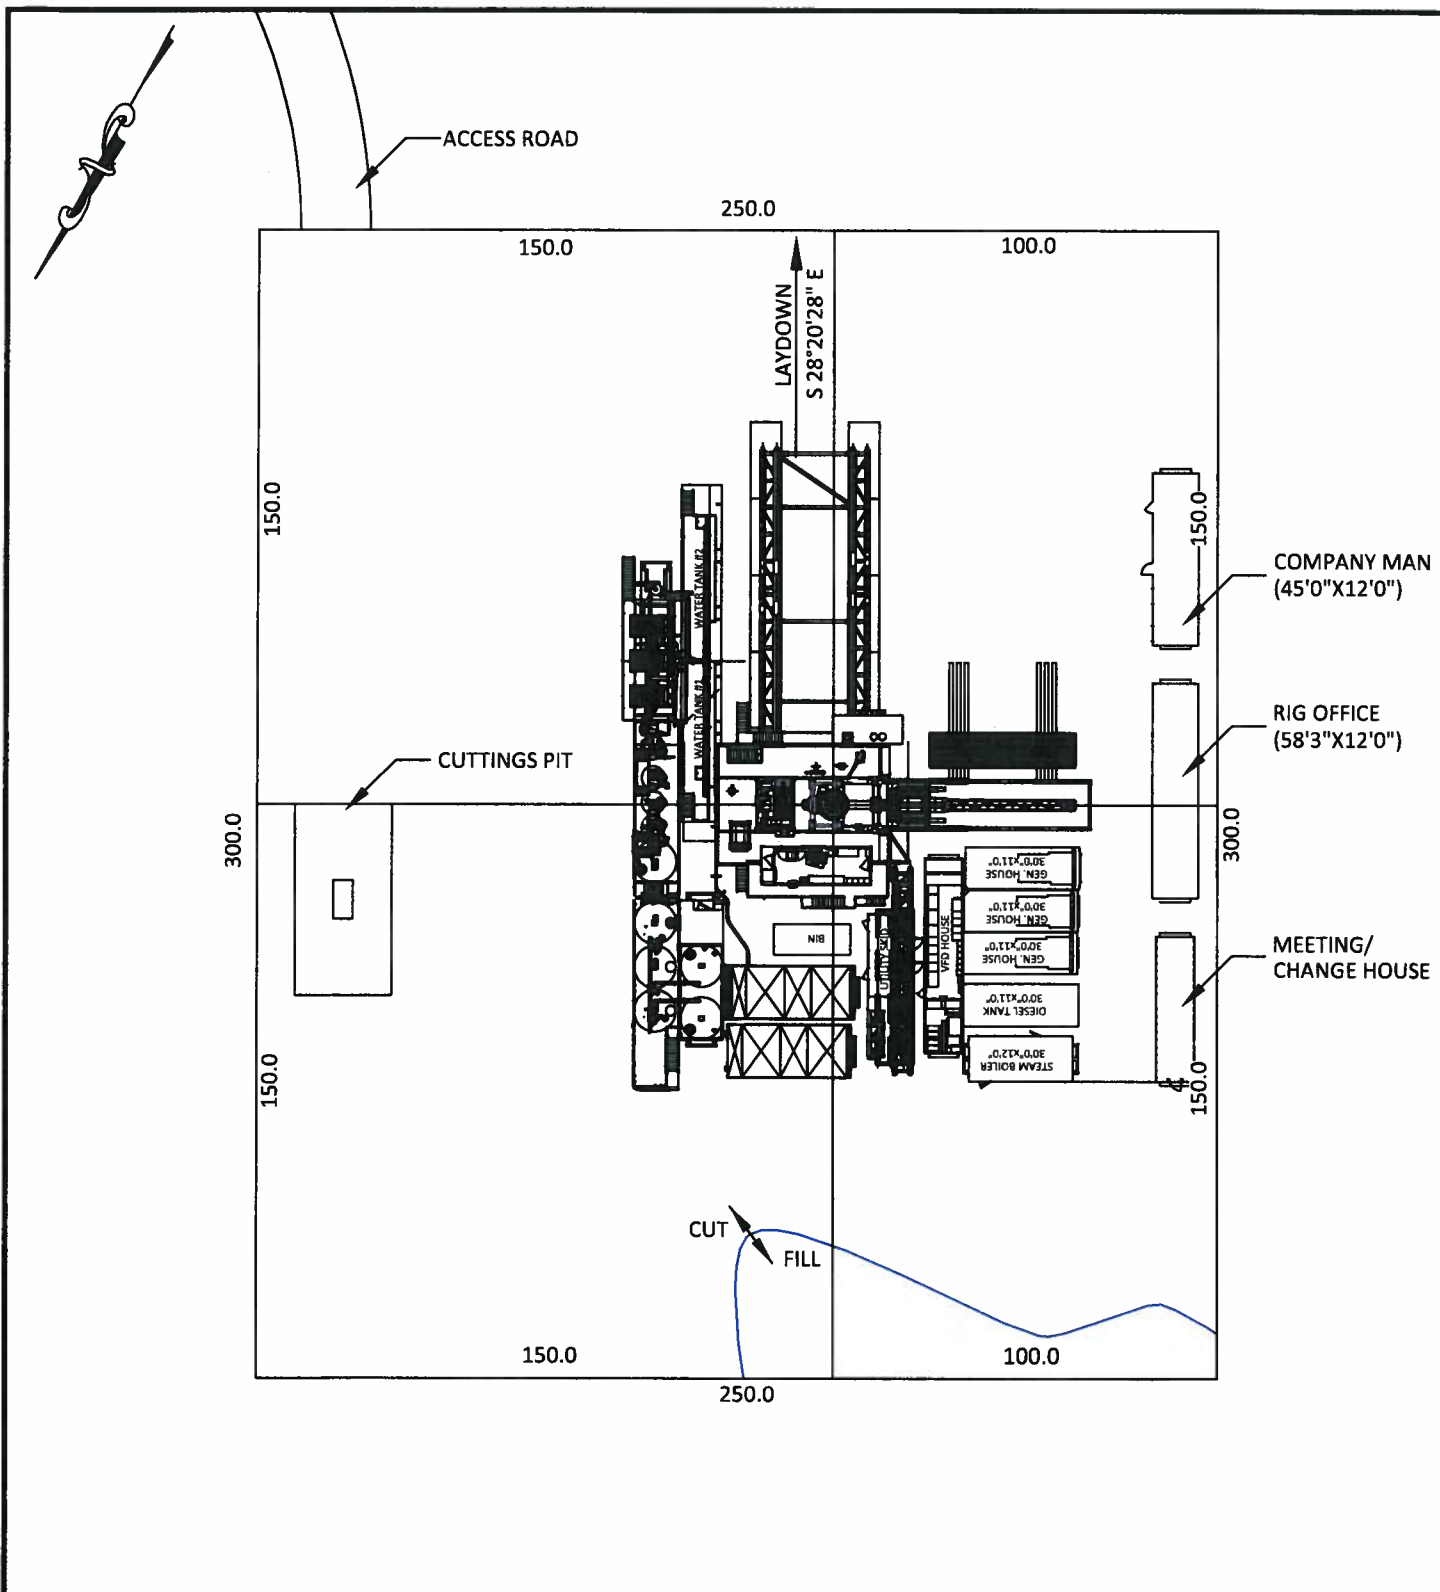

# **CONFIDENTIALITY NOTES:**

The information contained in this plat is legally privileged and confidential information intended only for the use of the recipients. If you are not the intended recipients, you are hereby notified that any use, dissemination, distribution or copying of this information is strictly prohibited.

	<b>WILLIAM H. SMITH &amp; ASSOCIATES P.C.</b>		
	<b>SURVEYING CONSULTANTS</b>		
	150 EAST SECOND NORTH    PHONE: 307-875-3638 GREEN RIVER, WY    307-875-3639		
	www.whsmithpc.com		
DRAWN BY: CED		CHECKED BY: WHD	
PROJECT NO: 762321M		JOB NO: 2011001	
REVISIONS:			

CUTTINGS PIT DATA	
SIZE	25' X 50' X 10'
SLOPE	1:1 & 2:1
CAPACITY	5,164 CU. FT. 191 CU. YDS.

<b>LOCATION:</b> CROW VALLEY 7-62-32-1M WITHIN THE NW/4 SE/4 SECTION 32, T 7 N, R 65 W, 6TH PM. WELD COUNTY, COLORADO	
---	--

<b>MARATHON OIL COMPANY</b> PO BOX 3128, HOUSTON TX, 77253 5555 SAN FELIPE, HOUSTON TX, 77056	
<b>DRILLING FACILITIES</b>	
SCALE: 1"=50'	EXHIBIT "K"
DATE: 02/27/2011	SHEET 10 OF 10