


EOG RESOURCES, INC.
LION CREEK #19-30H
SECTION 30, T11N, R64W, 6th P.M.

PROCEED IN A WESTERLY DIRECTION FROM HEREFORD, COLORADO ALONG COUNTY ROAD 136 APPROXIMATELY 1.5 MILES TO THE JUNCTION OF THIS ROAD AND HIGHWAY 77 TO THE SOUTH; TURN LEFT AND PROCEED IN A SOUTHERLY DIRECTION APPROXIMATELY 2.0 MILES TO THE JUNCTION OF THIS ROAD AND COUNTY ROAD 132 TO THE WEST; TURN RIGHT AND PROCEED IN A WESTERLY DIRECTION APPROXIMATELY 5.0 MILES TO THE JUNCTION OF THIS ROAD AND COUNTY ROAD 67 TO THE SOUTH; TURN LEFT AND PROCEED IN A SOUTHERLY DIRECTION APPROXIMATELY 2.0 MILES TO THE JUNCTION OF THIS ROAD AND COUNTY ROAD 128 TO THE WEST; TURN RIGHT AND PROCEED IN A WESTERLY DIRECTION APPROXIMATELY 5.75 MILES TO JUNCTION OF THIS ROAD AND AN EXISTING ROAD TO THE WEST; PROCEED IN A WESTERLY DIRECTION APPROXIMATELY 0.25 MILES TO THE BEGINNING OF THE PROPOSED ACCESS ROAD FOR THE LION CREEK #14-16H TO THE NORTHWEST; FOLLOW ROAD FLAGS IN A NORTHWESTERLY DIRECTION APPROXIMATELY 200' TO THE BEGINNING OF THE PROPOSED ACCESS ROAD FOR THE LION CREEK #18-20H TO THE WEST; FOLLOW ROAD FLAGS IN A WESTERLY, THEN SOUTHERLY DIRECTION APPROXIMATELY 10,063' TO THE BEGINNING OF THE PROPOSED ACCESS TO THE SOUTH; FOLLOW ROAD FLAGS IN A SOUTHERLY, THEN WESTERLY, THEN SOUTHERLY DIRECTION APPROXIMATELY 8,499' TO THE PROPOSED LOCATION.

TOTAL DISTANCE FROM HEREFORD, COLORADO TO THE PROPOSED LOCATION IS APPROXIMATELY 20.0 MILES.

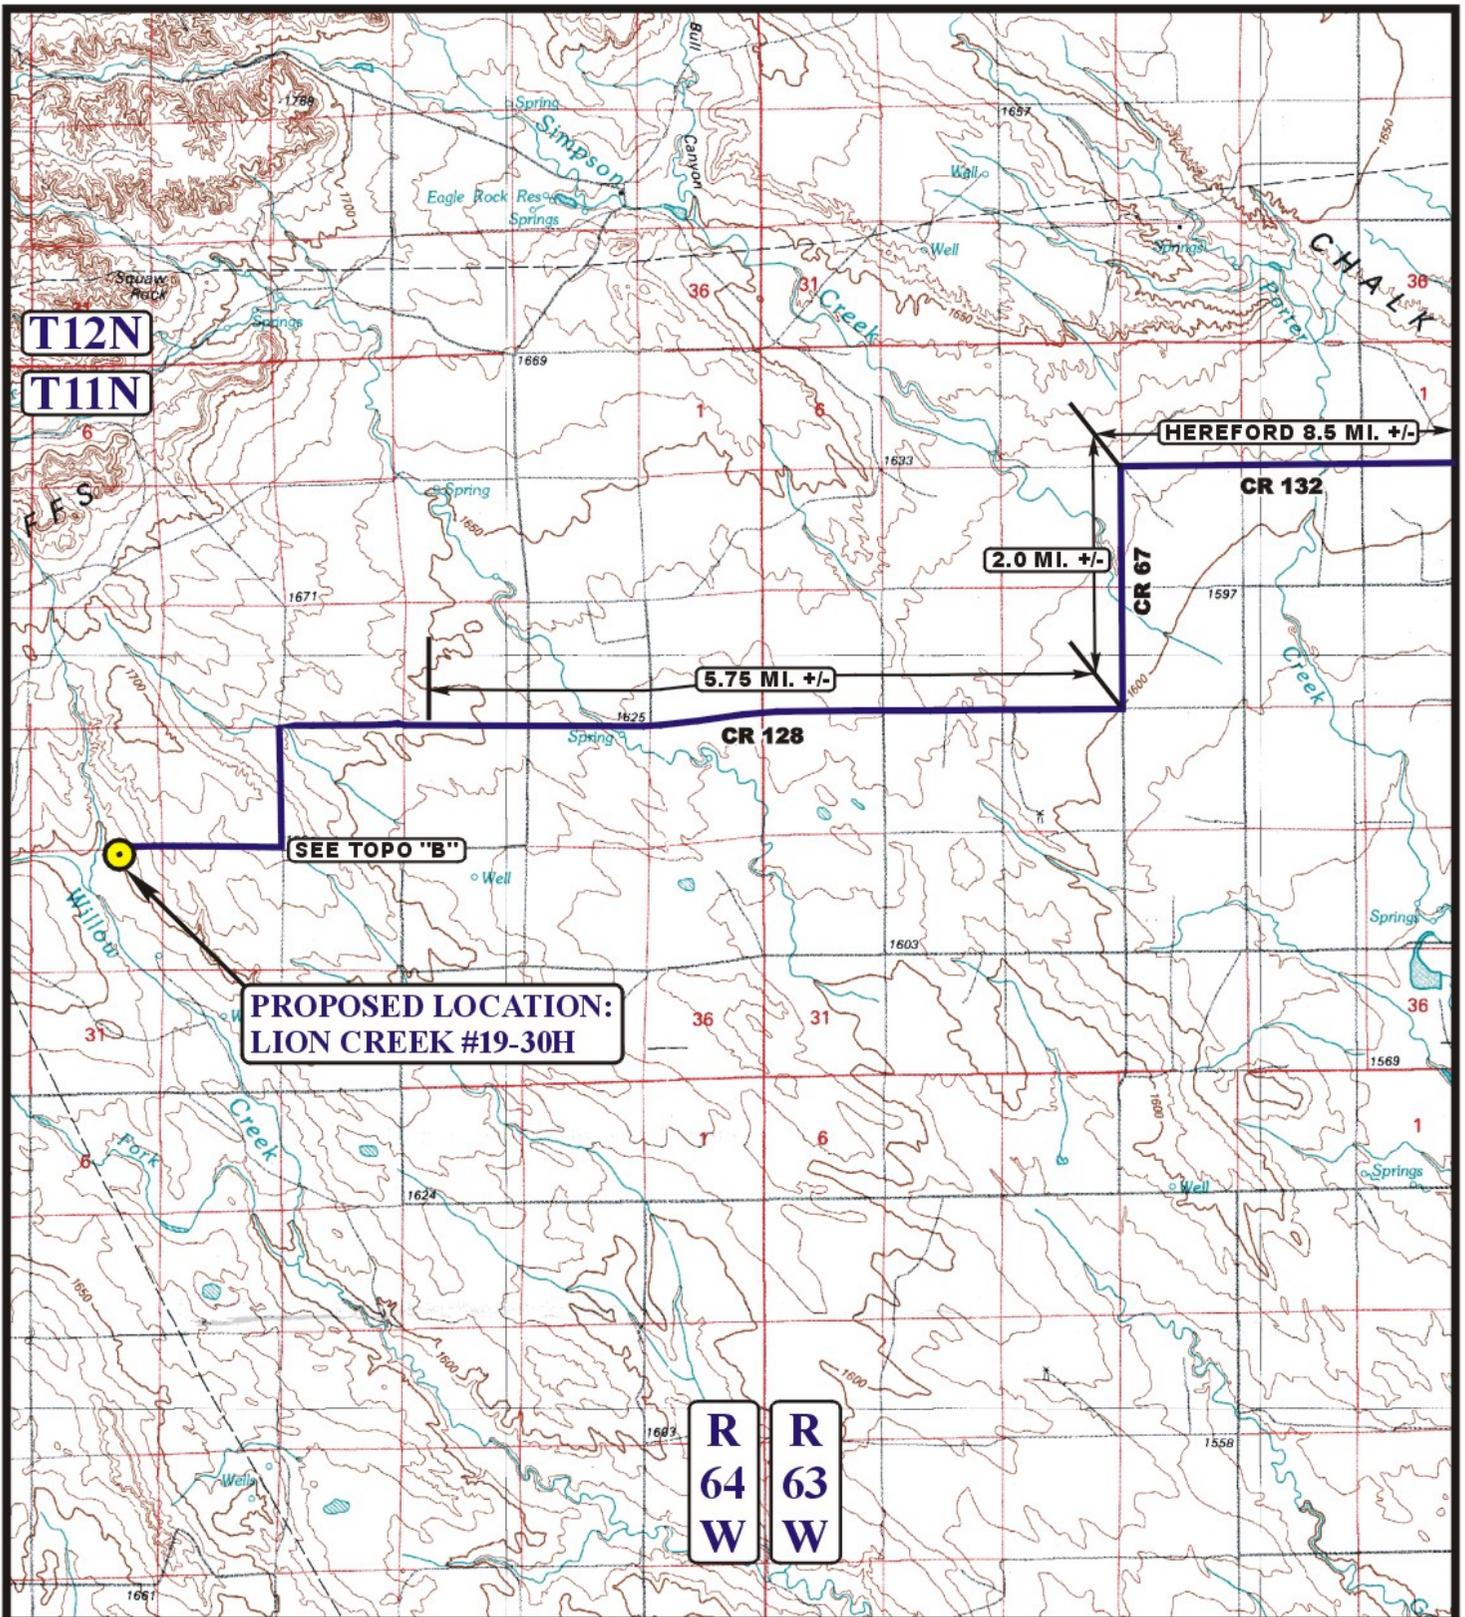

LEGEND:

 PROPOSED LOCATION



EOG RESOURCES, INC.

LION CREEK #19-30H
SECTION 30, T11N, R64W, 6th P.M.
301' FNL 1911' FEL



Uintah Engineering & Land Surveying
 85 South 200 East Vernal, Utah 84078
 (435) 789-1017 * FAX (435) 789-1813

ACCESS ROAD
MAP



01 28 11
 MONTH DAY YEAR

SCALE: 1:100,000

DRAWN BY: S.F.

REVISED: 00-00-00



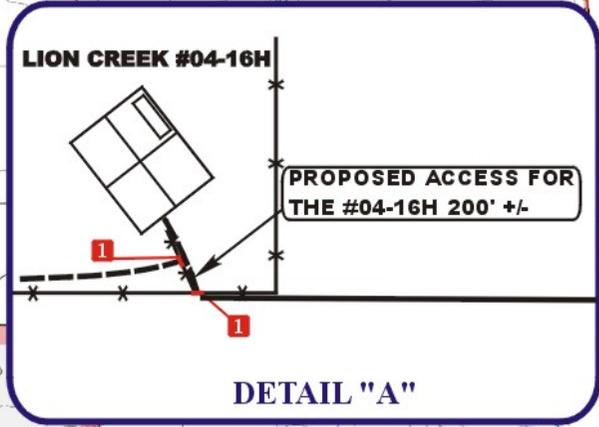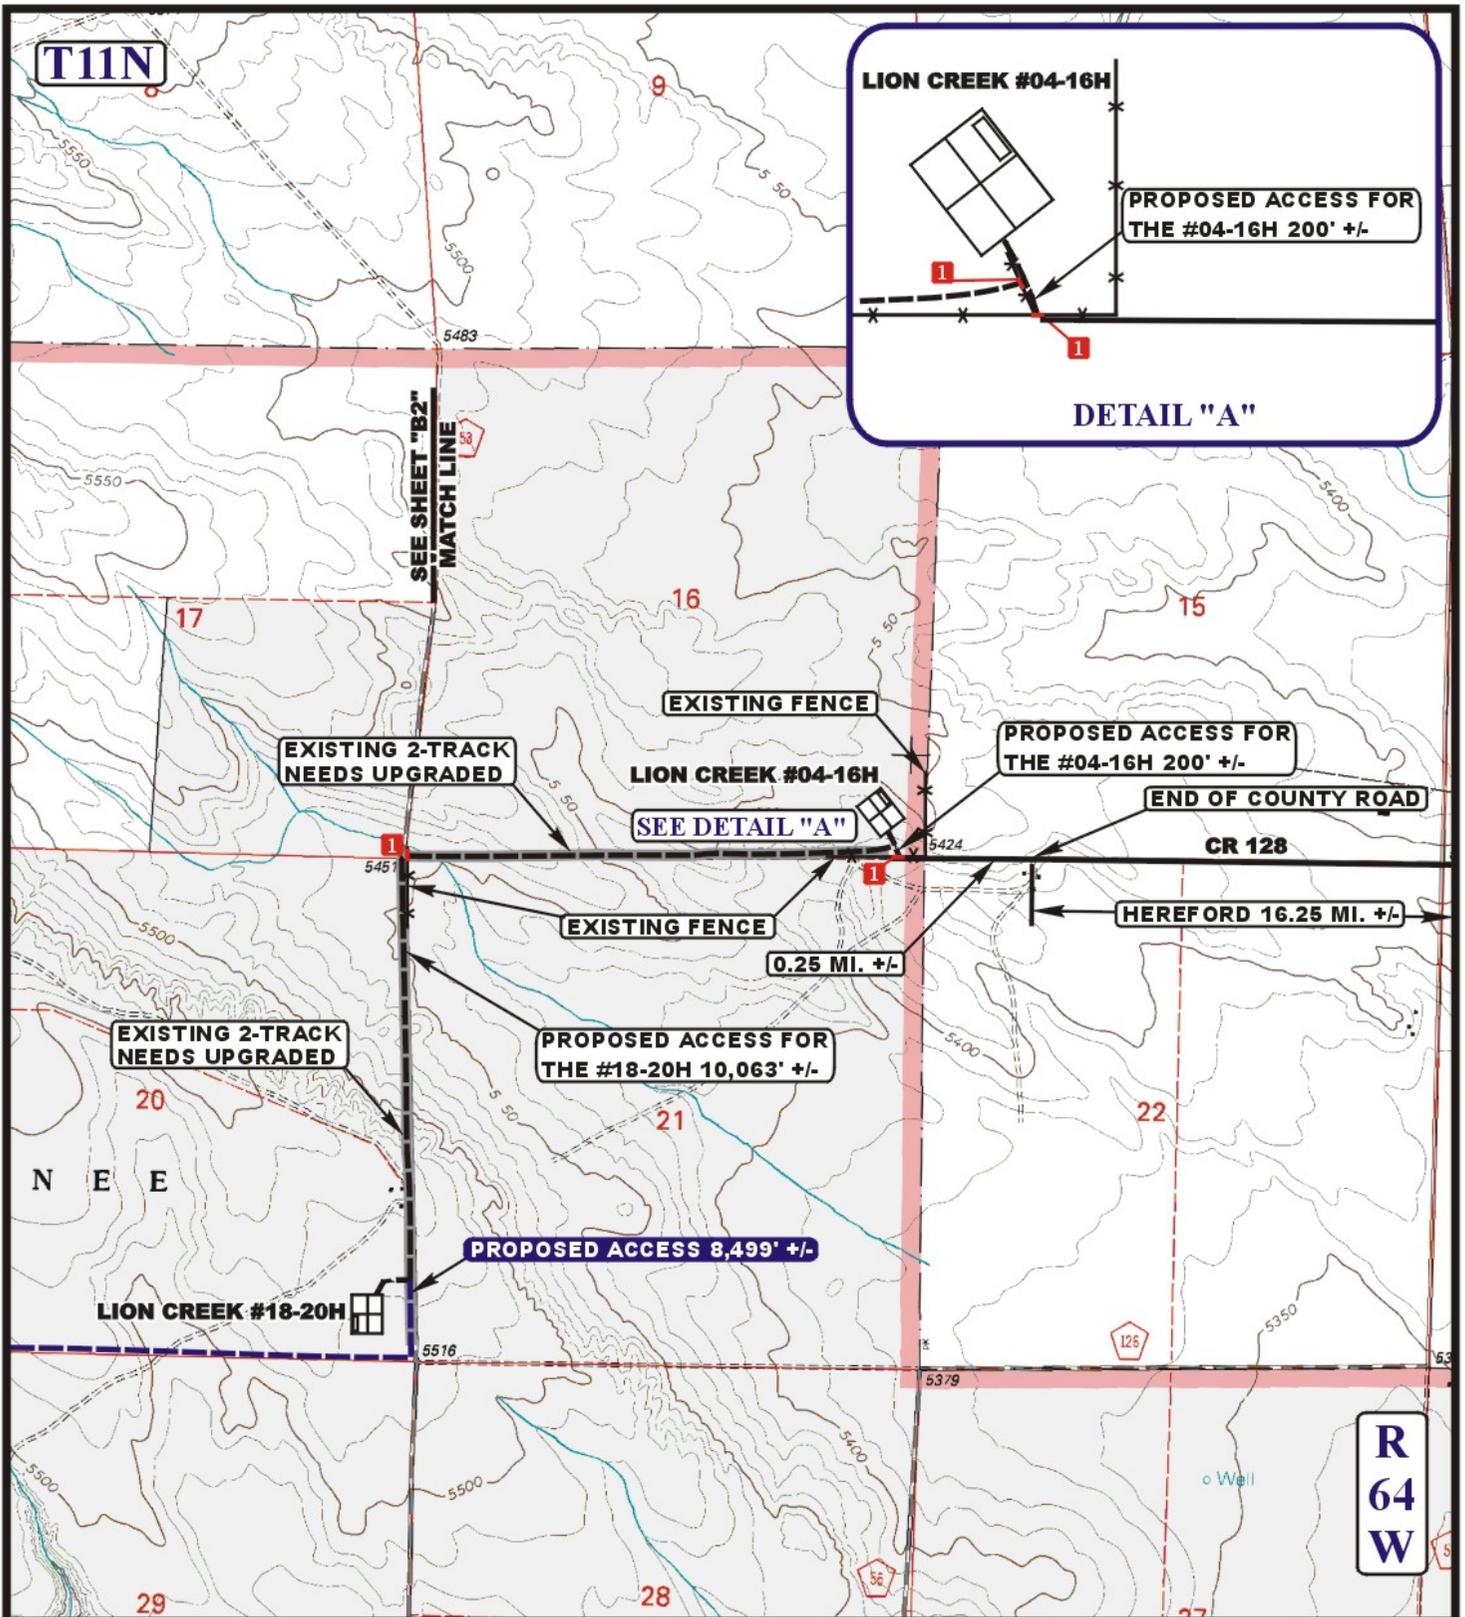

LEGEND:


- EXISTING ROAD
- PROPOSED ACCESS ROAD
- EXISTING FENCE
- EXISTING 2-TRACK
- INSTALL CATTLE GUARD

EOG RESOURCES, INC.

LION CREEK #19-30H
SECTION 30, T11N, R64W, 6th P.M.
301' FNL 1911' FEL

UEIS Uintah Engineering & Land Surveying
 85 South 200 East Vernal, Utah 84078
 (435) 789-1017 * FAX (435) 789-1813

ACCESS ROAD MAP **01 28 11**
 MONTH DAY YEAR **B1**
 SCALE: 1" = 2000' DRAWN BY: S.F. REVISED: 00-00-00 **TOPO**

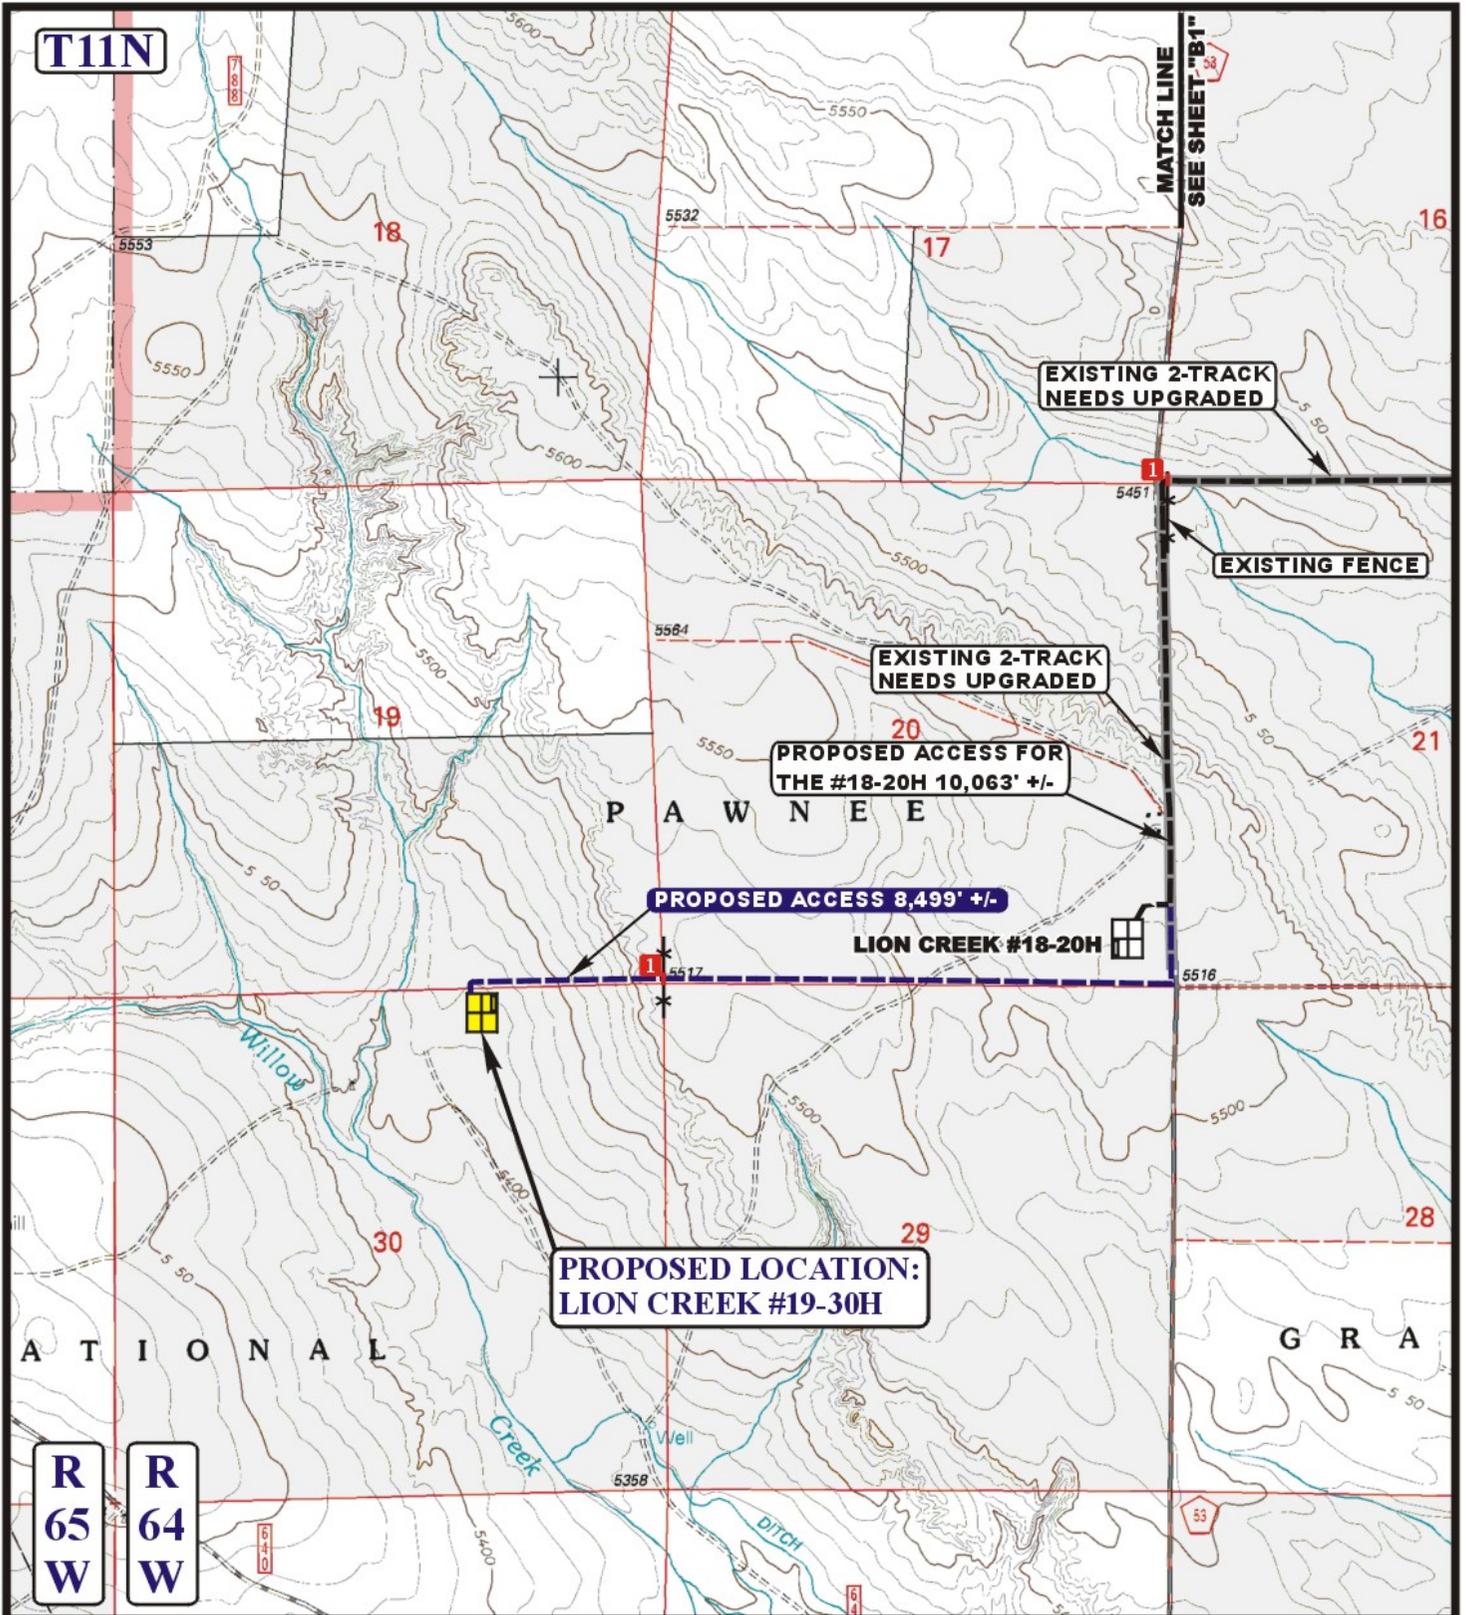

LEGEND:

- EXISTING ROAD
- PROPOSED ACCESS ROAD
- EXISTING FENCE
- EXISTING 2-TRACK
- INSTALL CATTLE GUARD

EOG RESOURCES, INC.

LION CREEK #19-30H
SECTION 30, T11N, R64W, 6th P.M.
301' FNL 1911' FEL

U&L S Utah Engineering & Land Surveying
 85 South 200 East Vernal, Utah 84078
 (435) 789-1017 * FAX (435) 789-1813

ACCESS ROAD MAP **01 28 11**
 MONTH DAY YEAR **B2 TOPO**
 SCALE: 1" = 2000' DRAWN BY: S.F. REVISED: 00-00-00

