
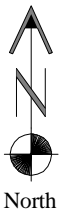
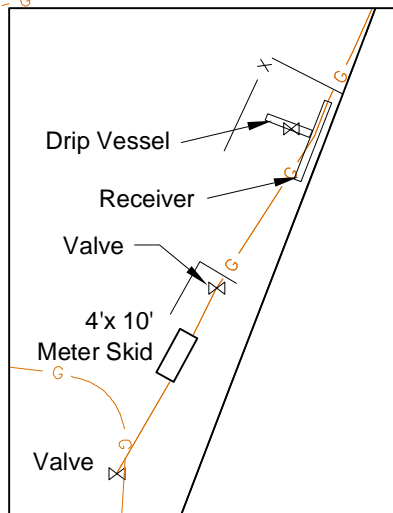


VEGETATION:
RESEEDED GRADED SITE

SURFACE USE:
RANGELAND

CONSTRUCTION LAYOUT DRAWING

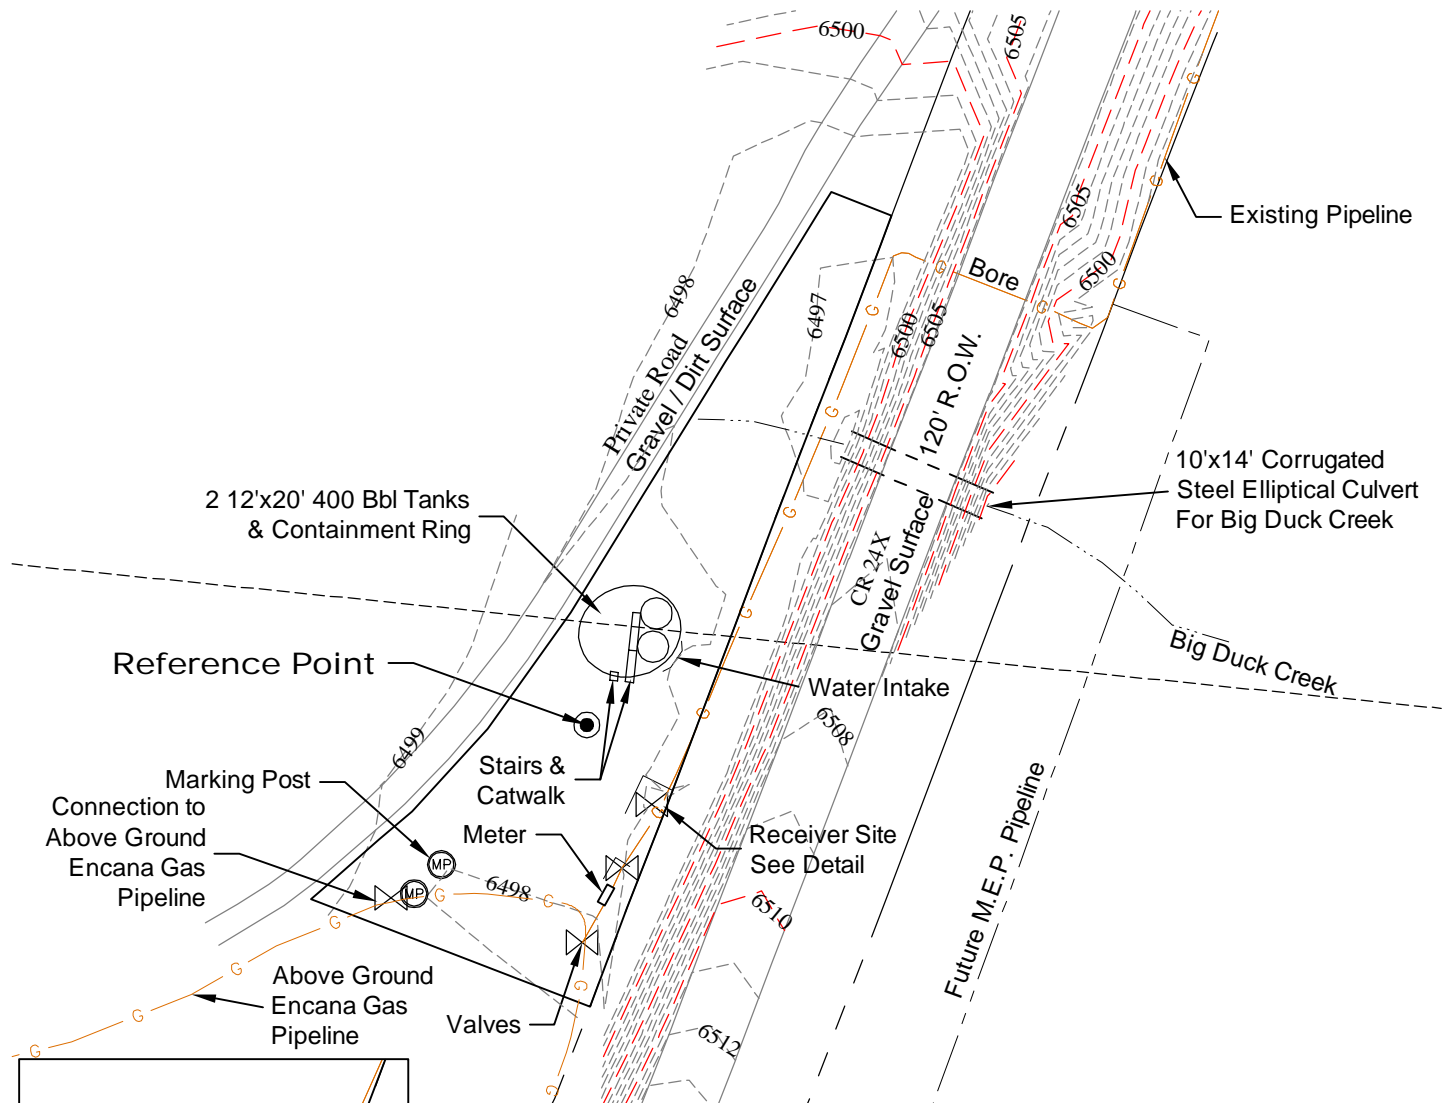

2/28/11

0 100 200
Graphic Scale in Feet
1" = 100'

GEO SURV
LAND SURVEYING AND MAPPING
LAFAYETTE - WINTER PARK
Ph 303 666 0379 Fx 303 665 6320

MESA ENERGY PARTNERS, LLC
Big Duck Creek Water Staging Facility

NW1/4 SE1/4 SEC. 11 T1S R99W
6th PM RIO BLANCO COUNTY COLORADO