

# Downhole Schematic for N PARACHUTE EF10D-28 C28 595



Project :North Piceance

API # :05045175940000

Surface Location : NENW Sec 28 T5S - R95W 6th P

Area : N Parachute

County :


BHL : NWSE-28-5S-95 W 6th PM

As Of : 12/05/2010

GL : 6175.0 ft

KB to GL : 22.0 ft

KB : 6197.0 ft

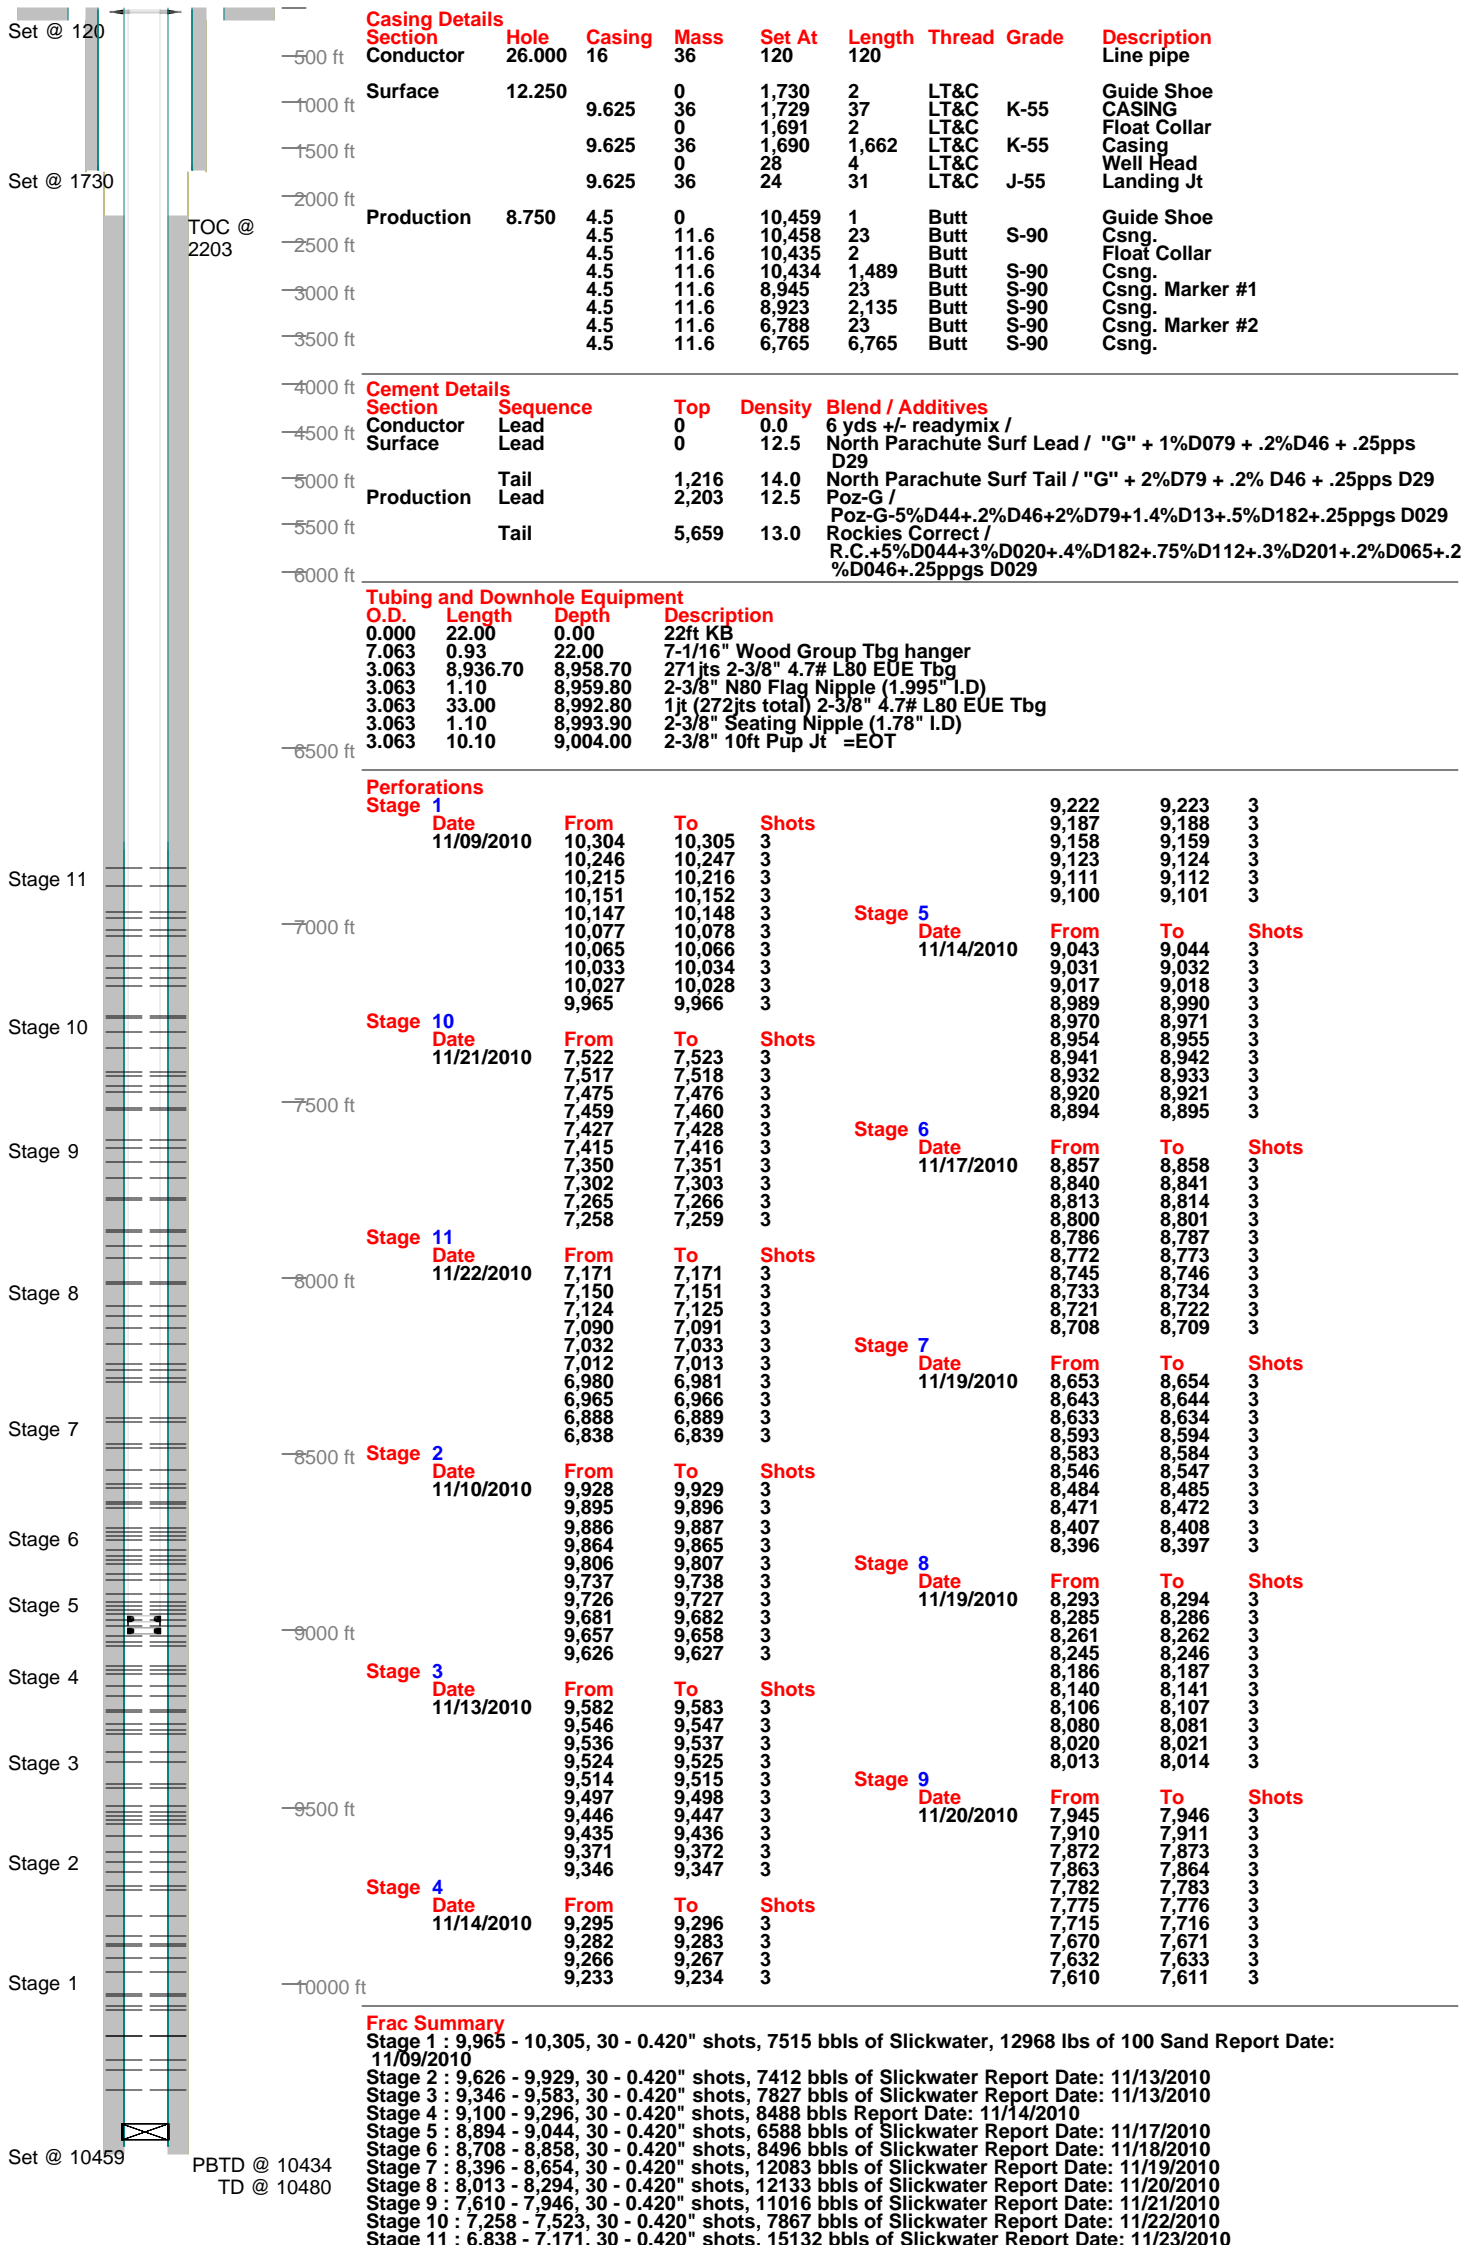

**Bridge Plug Details**

Depth	Date Set	Plug Type	Sacks Cement
10,400.0	08/09/2010	CIBP	0

**Comments**  
 2-3/8" 4.7# L80 EUE tbg  
 Mfg:Seah  
 Made in Korea