


EOG RESOURCES, INC.
IGO CREEK #27-35H
SECTION 35, T9N, R59W, 6th P.M.

PROCEED IN A SOUTHWESTERLY, THEN NORTHWESTERLY DIRECTION FROM RAYMER, COLORADO ALONG HIGHWAY 14 APPROXIMATELY 7.5 MILES TO THE JUNCTION OF THIS ROAD AND COUNTY ROAD 115 TO THE NORTH; TURN RIGHT AND PROCEED IN A NORTHERLY DIRECTION APPROXIMATELY 5.3 MILES TO THE BEGINNING OF THE PROPOSED ACCESS FOR THE IGO CREEK #24-30H TO THE NORTH; FOLLOW ROAD FLAGS IN A NORTHERLY, THEN NORTHWESTERLY, DIRECTION APPROXIMATELY 1,381' TO THE BEGINNING OF THE PROPOSED ACCESS FOR THE HORSE DITCH #02-03H TO THE EAST; FOLLOW ROAD FLAGS IN A SOUTHEASTERLY, THEN EASTERLY DIRECTION APPROXIMATELY 3,237' TO THE BEGINNING OF THE PROPOSED ACCESS TO THE EAST; FOLLOW ROAD FLAGS IN AN EASTERLY, THEN NORTHERLY DIRECTION APPROXIMATELY 7,095' TO THE PROPOSED LOCATION.

TOTAL DISTANCE FROM RAYMER, COLORADO TO THE PROPOSED LOCATION IS APPROXIMATELY 15.1 MILES.

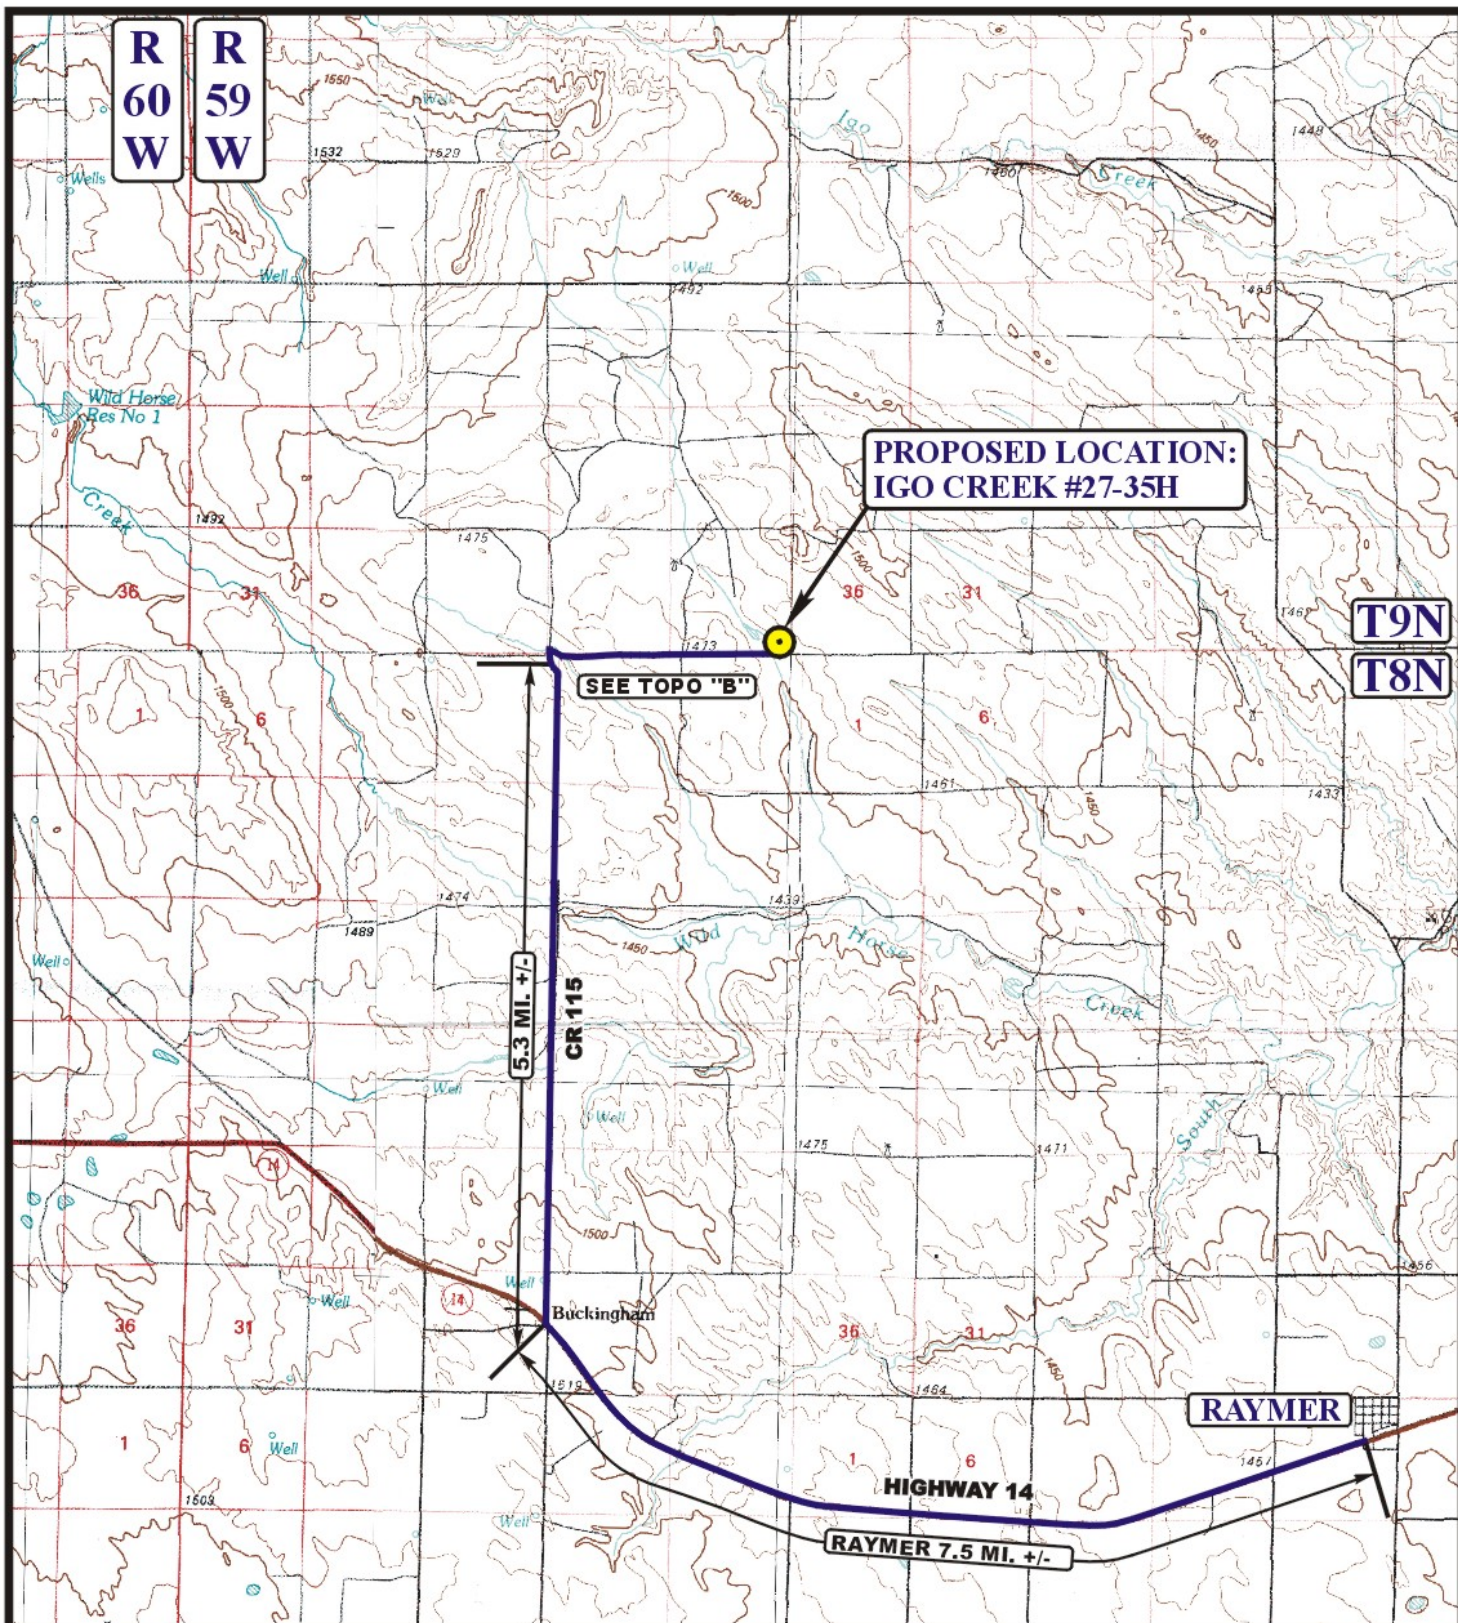

LEGEND:

● PROPOSED LOCATION

EOG RESOURCES, INC.

IGO CREEK #27-35H
SECTION 35, T9N, R59W, 6th P.M.
501' FSL 501' FEL



Uintah Engineering & Land Surveying
85 South 200 East Vernal, Utah 84078
(435) 789-1017 * FAX (435) 789-1813




ACCESS ROAD
MAP

01 19 11
MONTH DAY YEAR

SCALE: 1:100,000 **DRAWN BY: S.F.** **REVISED: 00-00-00**

A
TOPO

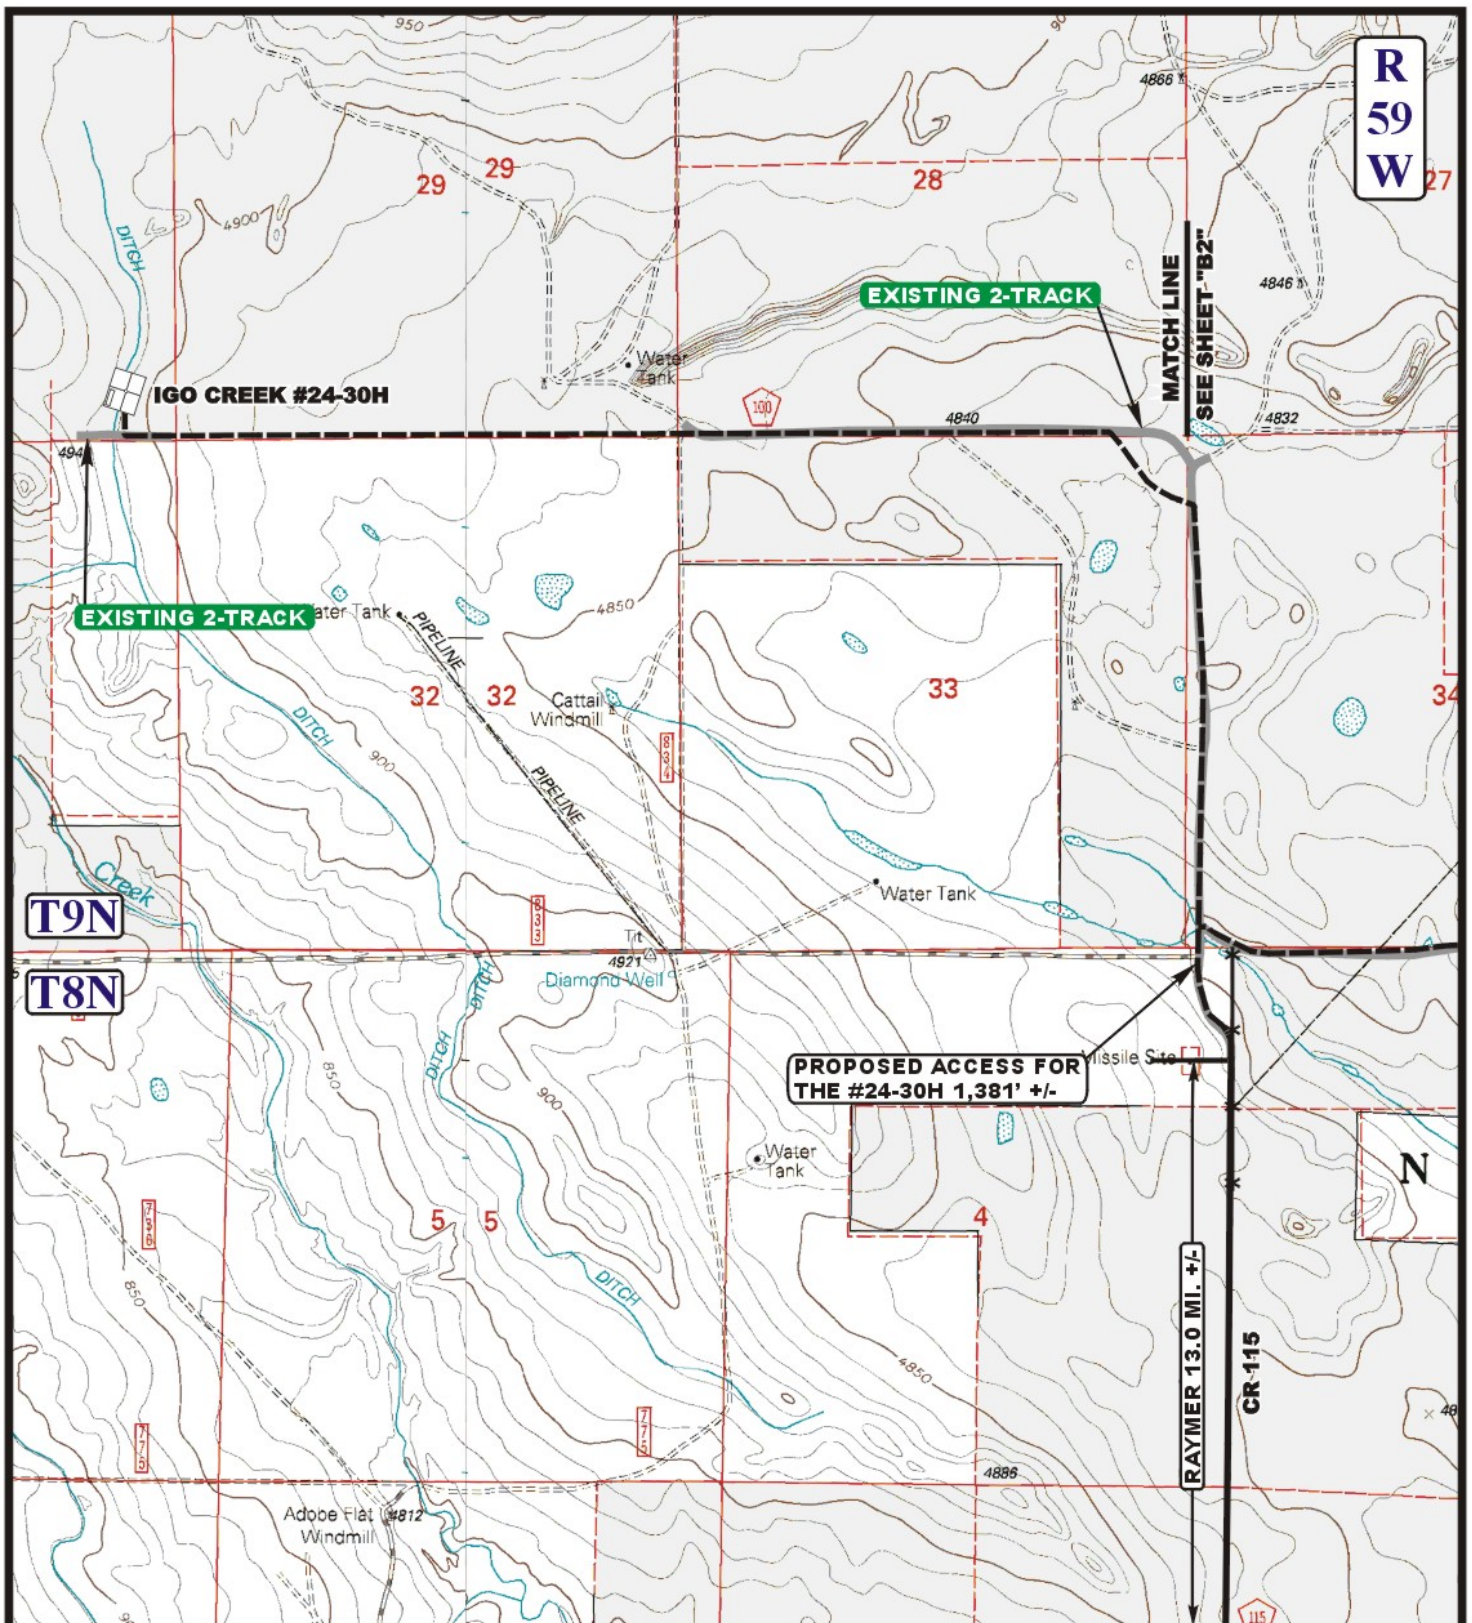

LEGEND:

- EXISTING ROAD
- PROPOSED ACCESS ROAD
- EXISTING FENCE
- EXISTING PIPELINE
- INSTALL CATTLE GUARD



Utah Engineering & Land Surveying
 85 South 200 East Vernal, Utah 84078
 (435) 789-1017 * FAX (435) 789-1813



EOG RESOURCES, INC.


IGO CREEK #27-35H
SECTION 35, T9N, R59W, 6th P.M.
501' FSL 501' FEL

ACCESS ROAD
MAP

01 19 11
 MONTH DAY YEAR

B1
TOPO

SCALE: 1" = 2000' DRAWN BY: S.F. REVISED: 00-00-00

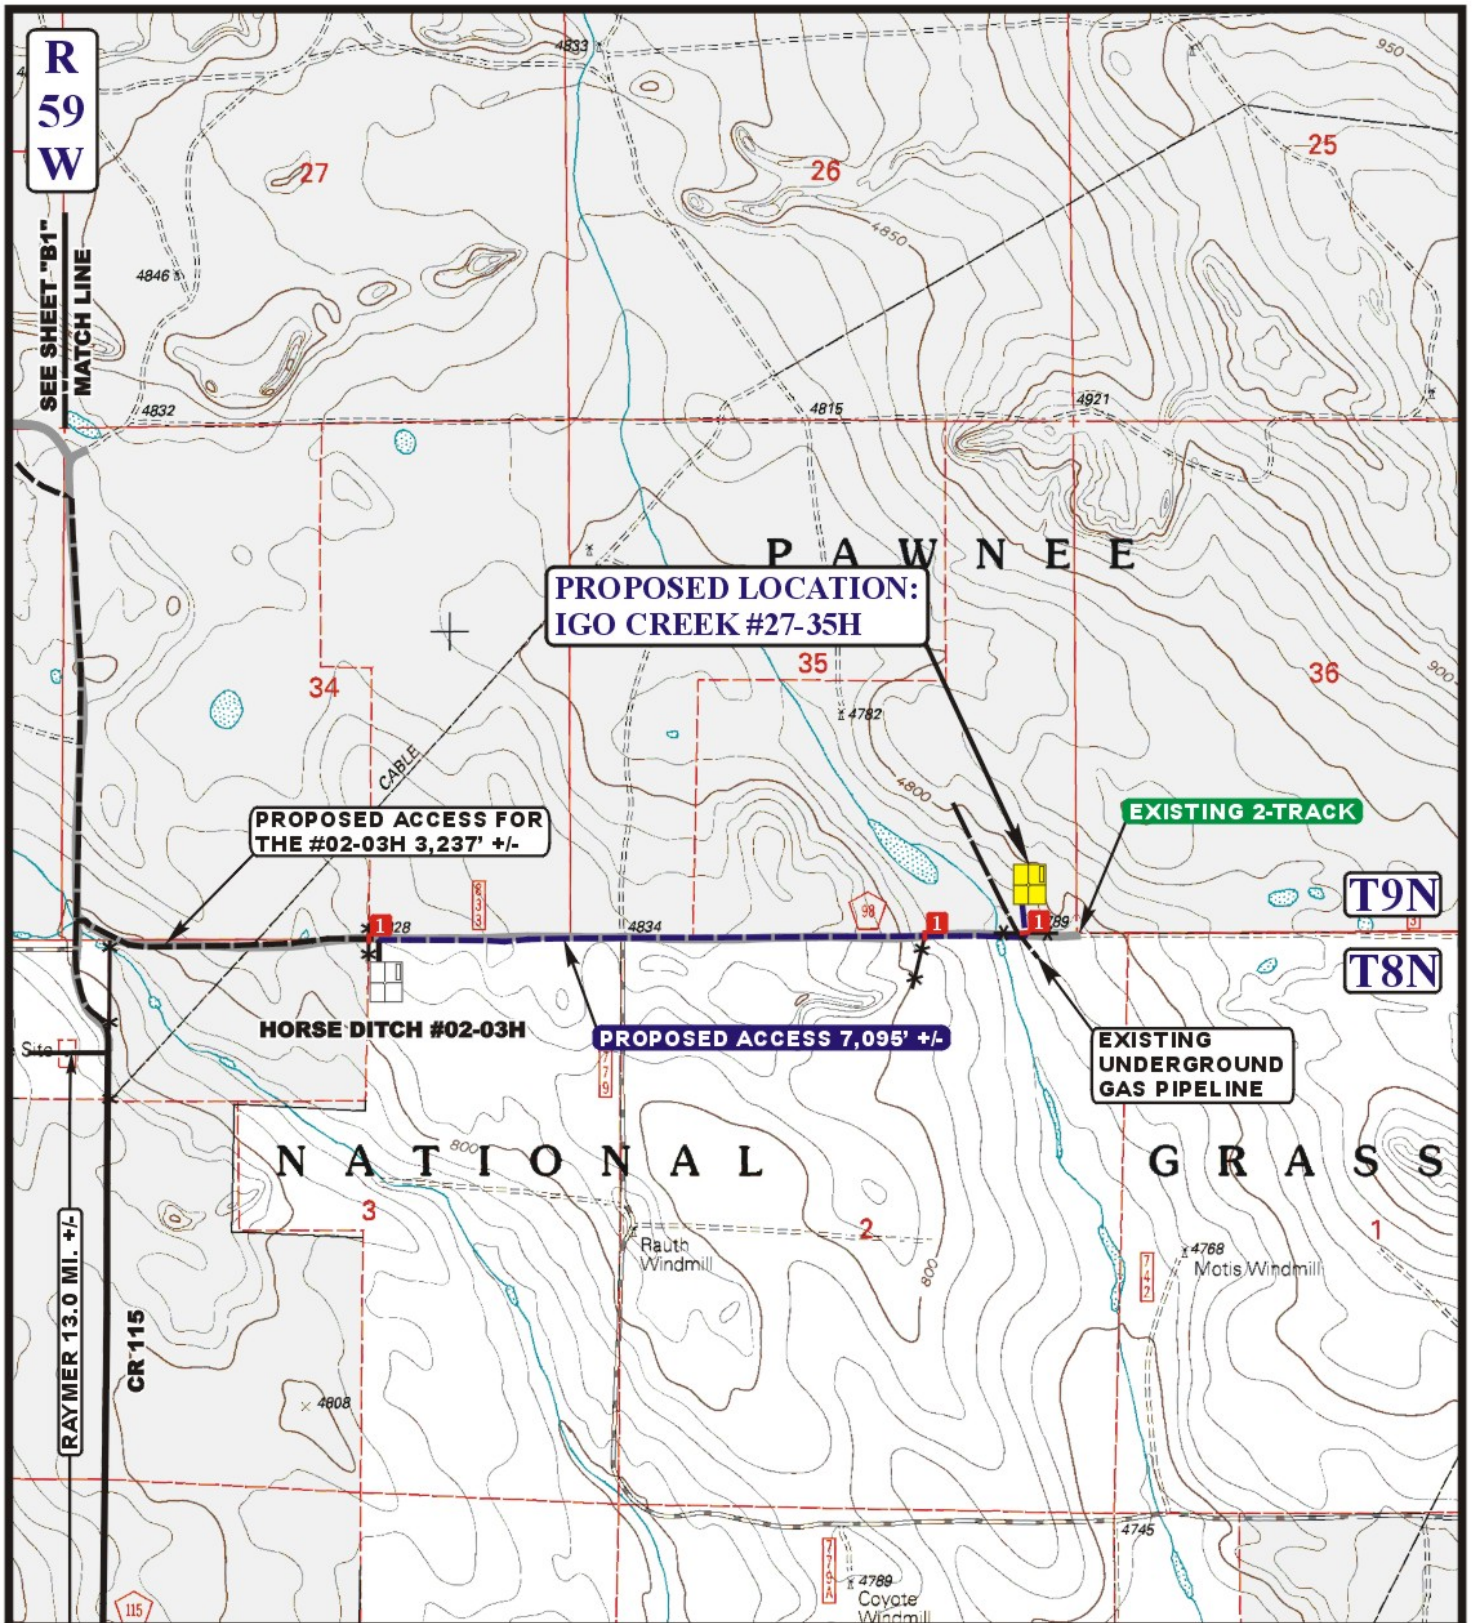

LEGEND:

- EXISTING ROAD
- PROPOSED ACCESS ROAD
- EXISTING FENCE
- EXISTING PIPELINE
- INSTALL CATTLE GUARD



Utah Engineering & Land Surveying
85 South 200 East Vernal, Utah 84078
(435) 789-1017 * FAX (435) 789-1813



EOG RESOURCES, INC.

IGO CREEK #27-35H
SECTION 35, T9N, R59W, 6th P.M.
501' FSL 501' FEL

ACCESS ROAD
MAP

01 19 11
MONTH DAY YEAR

B2
TOPO

SCALE: 1" = 2000' DRAWN BY: S.F. REVISED: 00-00-00