


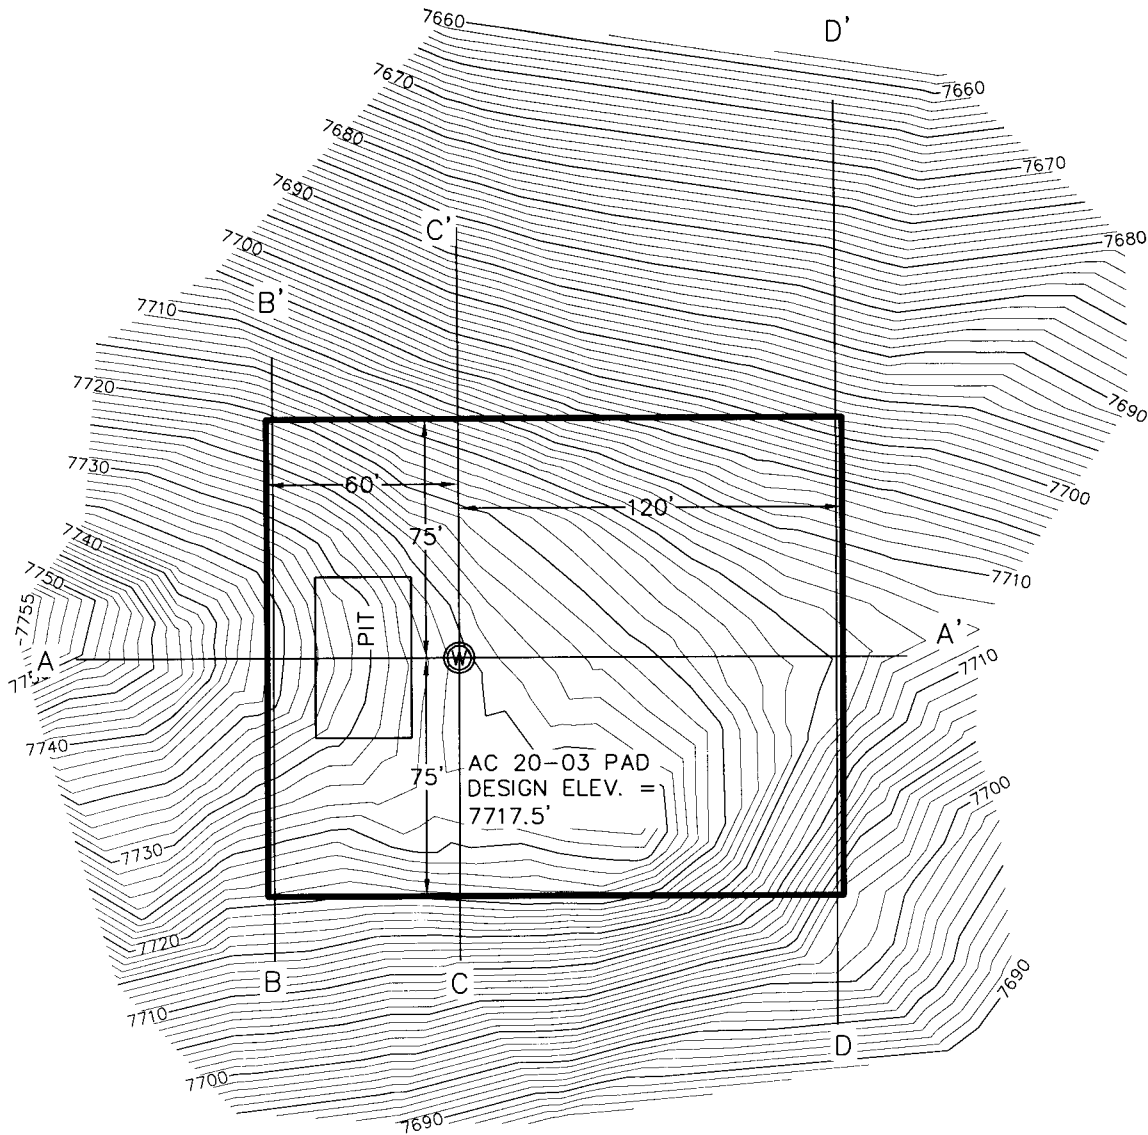

SCALE: 1" = 60'

CONSTRUCTION LAYOUT DRAWING

AC 20-03



NOTES:

1. UNGRADED ELEVATION AT WELLHEAD: 7725'
2. GRADED ELEVATION AT WELLHEAD: 7717.5'



DRAWN BY: NLE
DATE: 02/02/2011
AC 20-03 -CONST
DRAWING NAME:

APACHE CANYON 20-03
WELL PAD PLAN
XTO ENERGY INC.
LAS ANIMAS COUNTY, COLORADO


PAGE
1/4
REV
A



SCALE: 1" = 60'

CONSTRUCTION LAYOUT DRAWING

AC 20-03

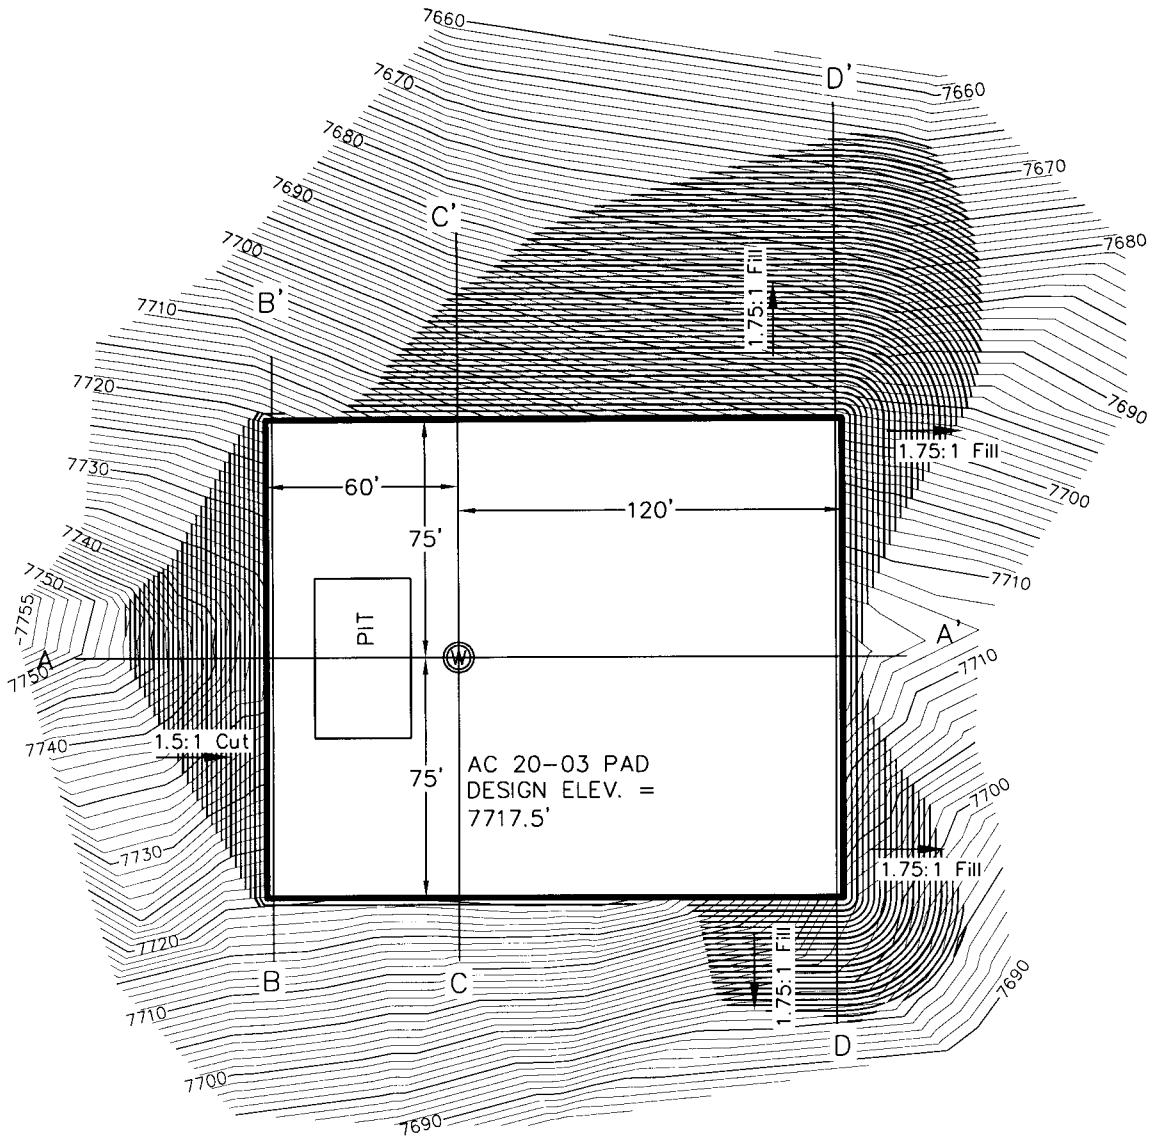

NOTES:

1. UNGRADED ELEVATION AT WELLHEAD: 7725'
2. GRADED ELEVATION AT WELLHEAD: 7717.5'



DRAWN BY: NLE
DATE: 02/02/2011
AC 20-03 -CONST
DRAWING NAME:

APACHE CANYON 20-03
WELL PAD PLAN
XTO ENERGY INC.
LAS ANIMAS COUNTY, COLORADO



PAGE 2/4
REV A



SCALE: 1" = 60'

CONSTRUCTION LAYOUT DRAWING

AC 20-03

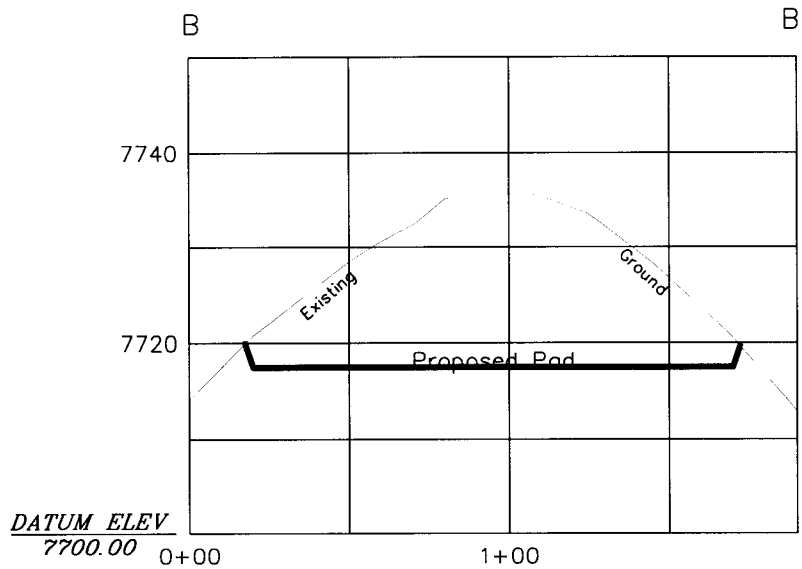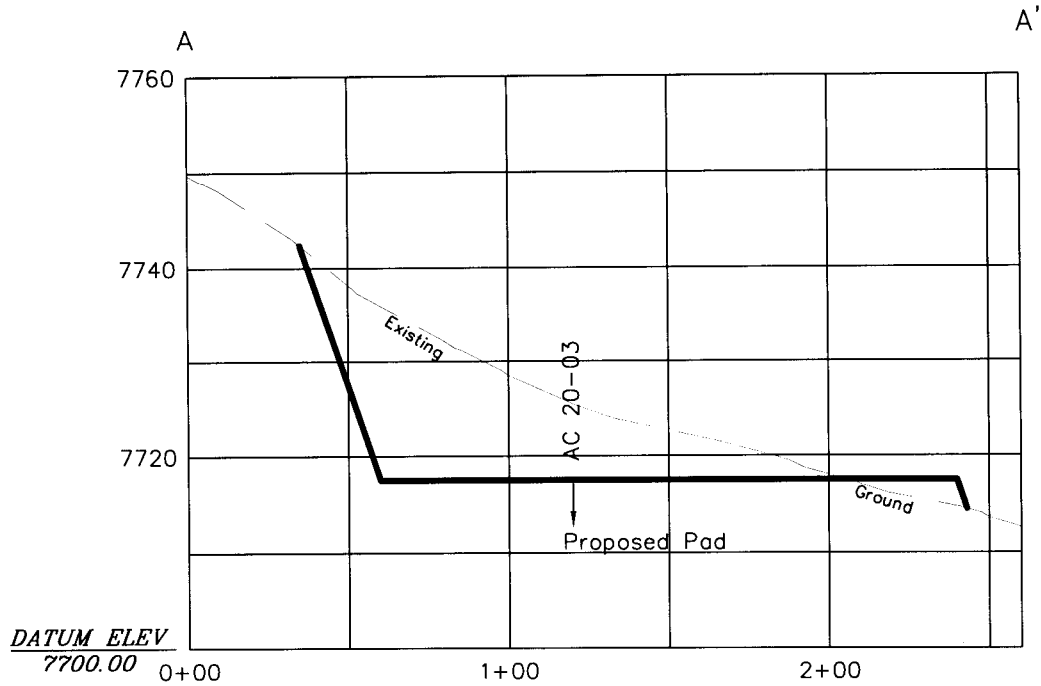

HORIZONTAL SCALE: 1" = 60'
VERTICAL SCALE: 1" = 20'



DRAWN BY: NLE
DATE: 02/02/2011
AC 20-03 -CONST
DRAWING NAME:

APACHE CANYON 20-03
WELL PAD PLAN
XTO ENERGY INC.
LAS ANIMAS COUNTY, COLORADO



PAGE
3/4
REV
A



SCALE: 1" = 60'

CONSTRUCTION LAYOUT DRAWING

AC 20-03

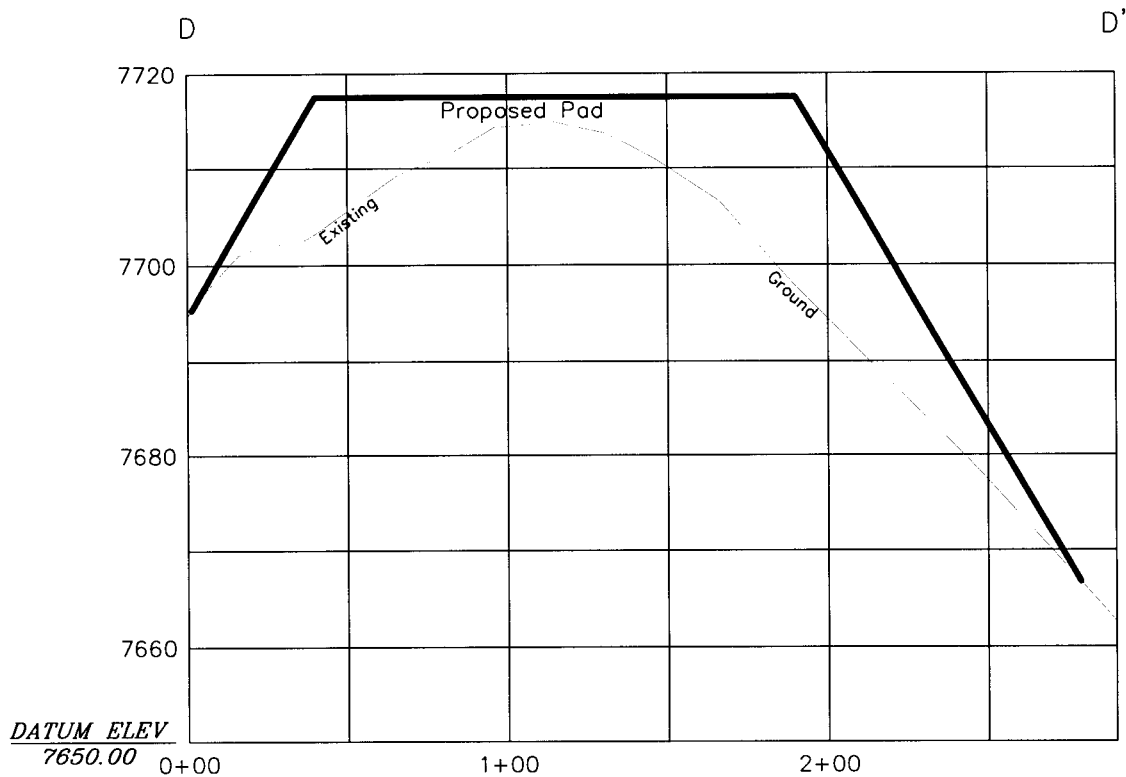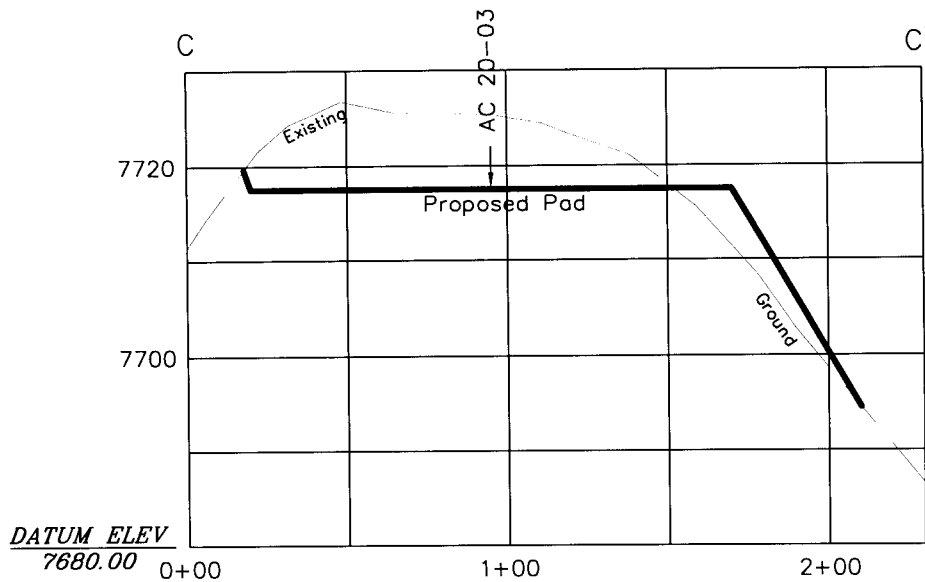

HORIZONTAL SCALE: 1" = 60'
VERTICAL SCALE: 1" = 20'



DRAWN BY: NLE
DATE: 02/02/2011
AC 20-03-CONST
DRAWING NAME:

APACHE CANYON 20-03
WELL PAD PLAN
XTO ENERGY INC.
LAS ANIMAS COUNTY, COLORADO

PAGE
4/4
REV
A