


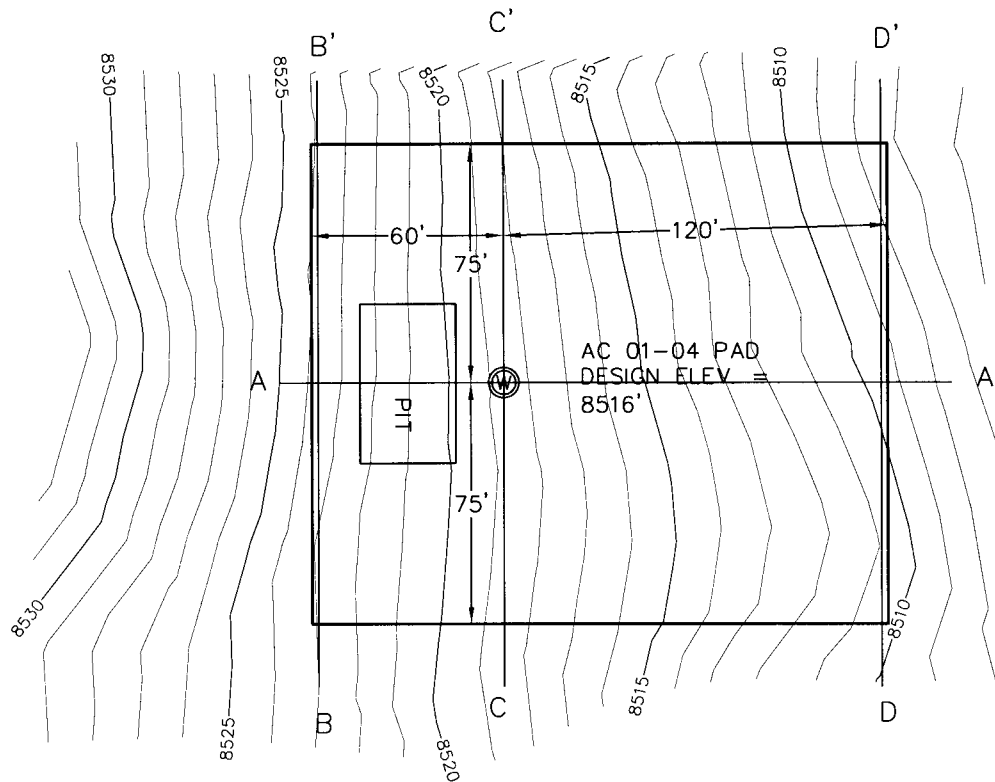

CONSTRUCTION LAYOUT DRAWING

AC 01-04

SCALE: 1" = 60'



NOTES:

1. UNGRADED ELEVATION AT WELLHEAD: 8519'
2. GRADED ELEVATION AT WELLHEAD: 8516'



DRAWN BY: NLE
DATE: 02/02/2011
AC 01-04 -CONST
DRAWING NAME:

APACHE CANYON 01-04
WELL PAD PLAN
XTO ENERGY INC.
LAS ANIMAS COUNTY, COLORADO


PAGE 1/4
REV A



CONSTRUCTION LAYOUT DRAWING

AC 01-04

SCALE: 1" = 60'

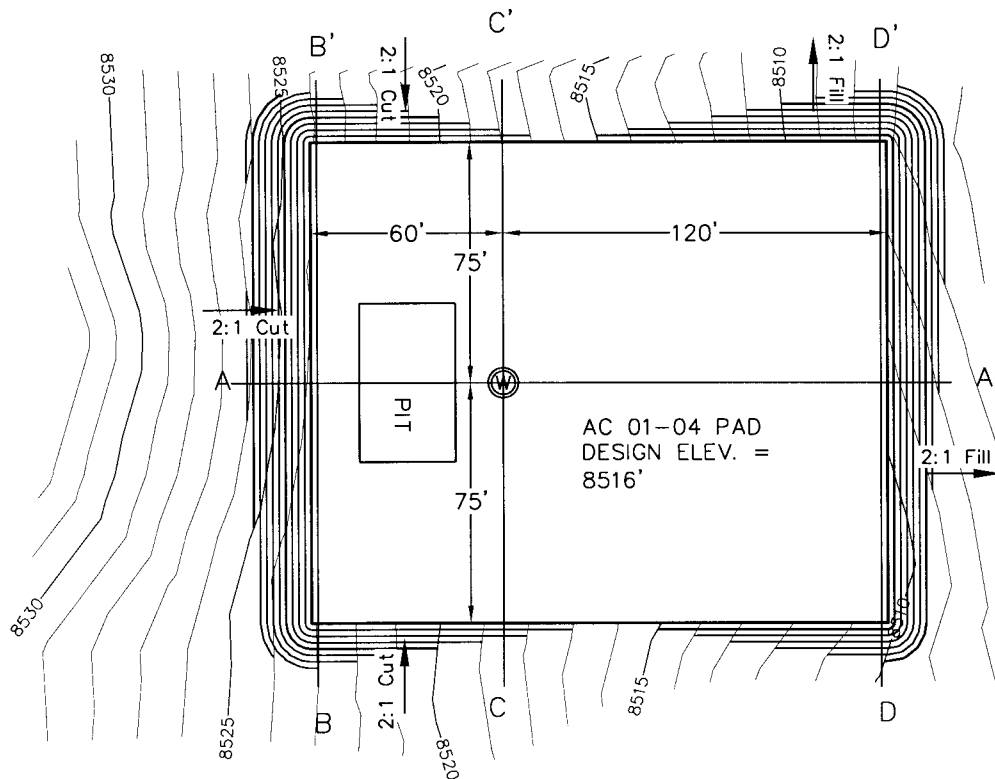

NOTES:

1. UNGRADED ELEVATION AT WELLHEAD: 8519'
2. GRADED ELEVATION AT WELLHEAD: 8516'



DRAWN BY: NLE
DATE: 02/02/2011
AC 01-04 -CONST
DRAWING NAME:

APACHE CANYON 01-04
WELL PAD PLAN
XTO ENERGY INC.
LAS ANIMAS COUNTY, COLORADO



PAGE 2/4
REV A



SCALE: 1" = 60'

CONSTRUCTION LAYOUT DRAWING

AC 01-04

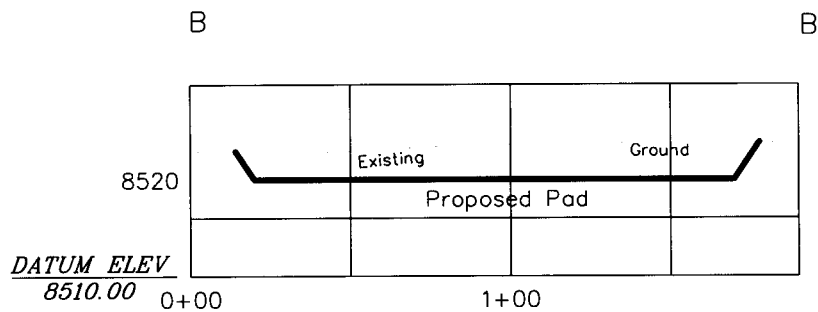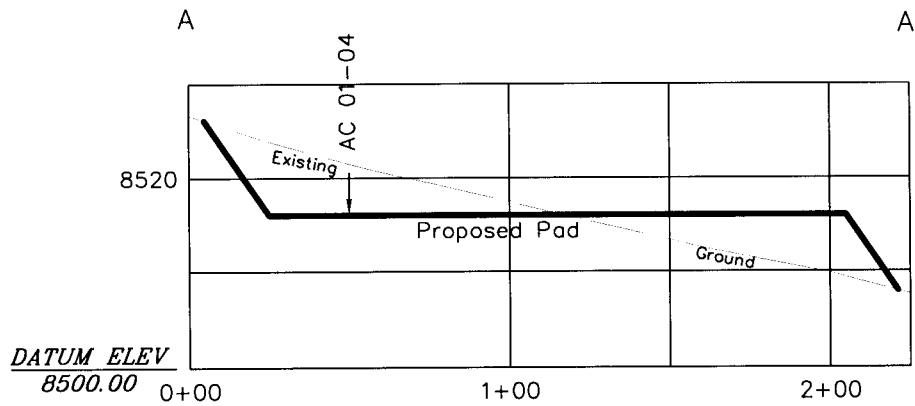

HORIZONTAL SCALE: 1" = 60'
VERTICAL SCALE: 1" = 20'



DRAWN BY: NLE
DATE: 02/02/2011
AC 01-04 -CONST
DRAWING NAME:

APACHE CANYON 01-04
WELL PAD PLAN
XTO ENERGY INC.
LAS ANIMAS COUNTY, COLORADO



PAGE
3/4
REV
A



SCALE: 1" = 60'

CONSTRUCTION LAYOUT DRAWING

AC 01-04

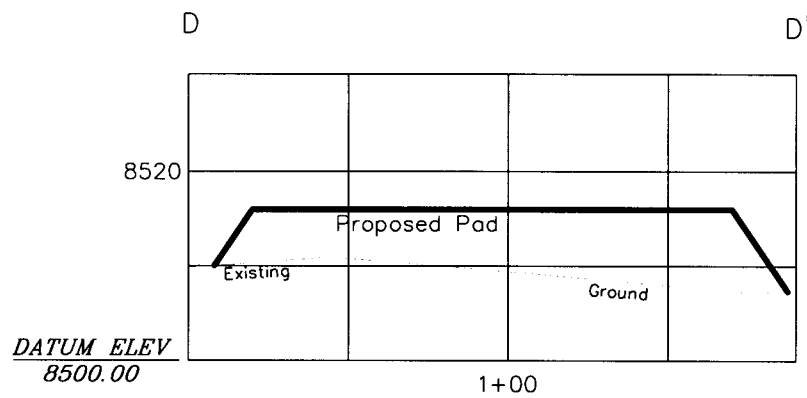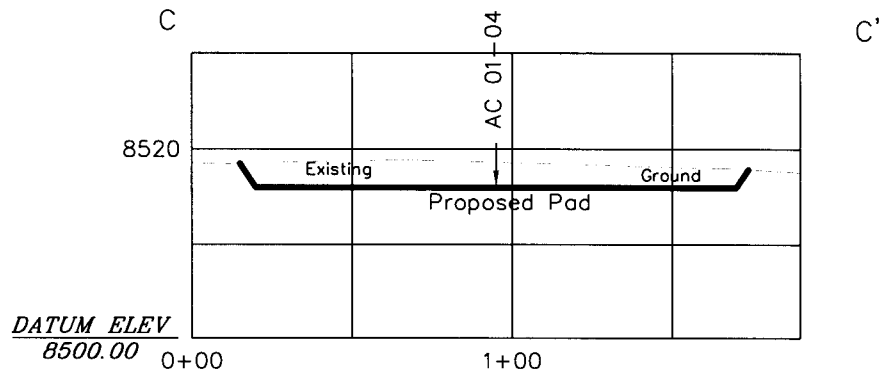

HORIZONTAL SCALE: 1" = 60'
VERTICAL SCALE: 1" = 20'



DRAWN BY: NLE
DATE: 02/02/2011
AC 01-04-CONST
DRAWING NAME:

APACHE CANYON 01-04
WELL PAD PLAN
XTO ENERGY INC.
LAS ANIMAS COUNTY, COLORADO

PAGE
4/4
REV
A