


Greeley, Colorado 80631

LOCATION PLAN

DUNN 1-13H

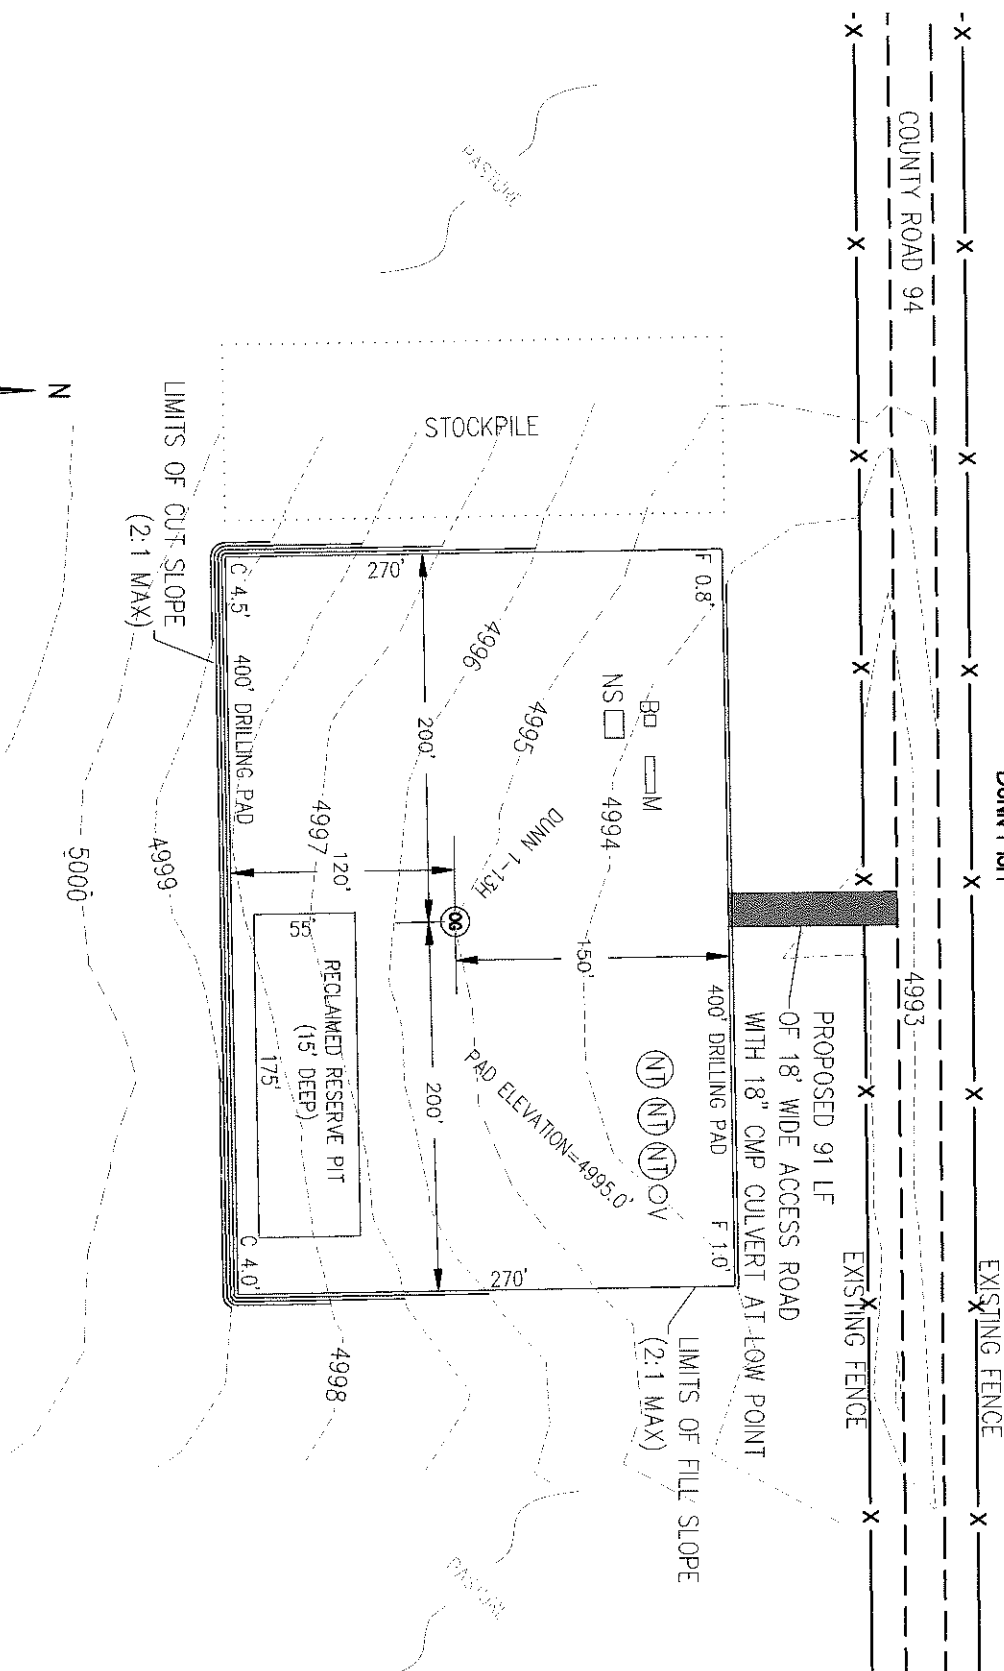

Score = 100%



DUNN 1-13H LOCATION PLAN

NE 1/4 NE 1/4 SECTION 13
TOWNSHIP 3 NORTH
RANGE 62 WEST

EXISTING ELEVATION AT WELL HEAD=4995.0'
PROPOSED ELEVATION AT WELL HEAD=4995.0'
EARTHWORK QUANTITY SUMMARY:
CUT VOLUME: 4.356 CY

LEGEND:

NOTE: NO SHRINK /SWELL FACTORS HAVE BEEN APPLIED TO THE ABOVE QUANTITIES. THE PAD WAS DESIGNED SUCH THAT THE CUT QUANTITY IS AT LEAST 20% MORE THAN THE FILL QUANTITY AND THE RESERVE PIT IS WITHIN A CUT AREA.

⑦ PROPOSED WATER VAULT
 (NT) PROPOSED TANK
 (NS) PROPOSED SEPARATOR
 (B) PROPOSED BURNER
 (M) PROPOSED FTM