


REVISED: 3/21/11

SG 14-23 Drill Pad - Plat 2
CONSTRUCTION LAYOUT

SCALE: 1" = 60'
DATE: 2/28/11
PLAT: 2 of 7
PROJECT: Williams Valley
DFT: cws



Section 23
T. 7 S., R 96 W

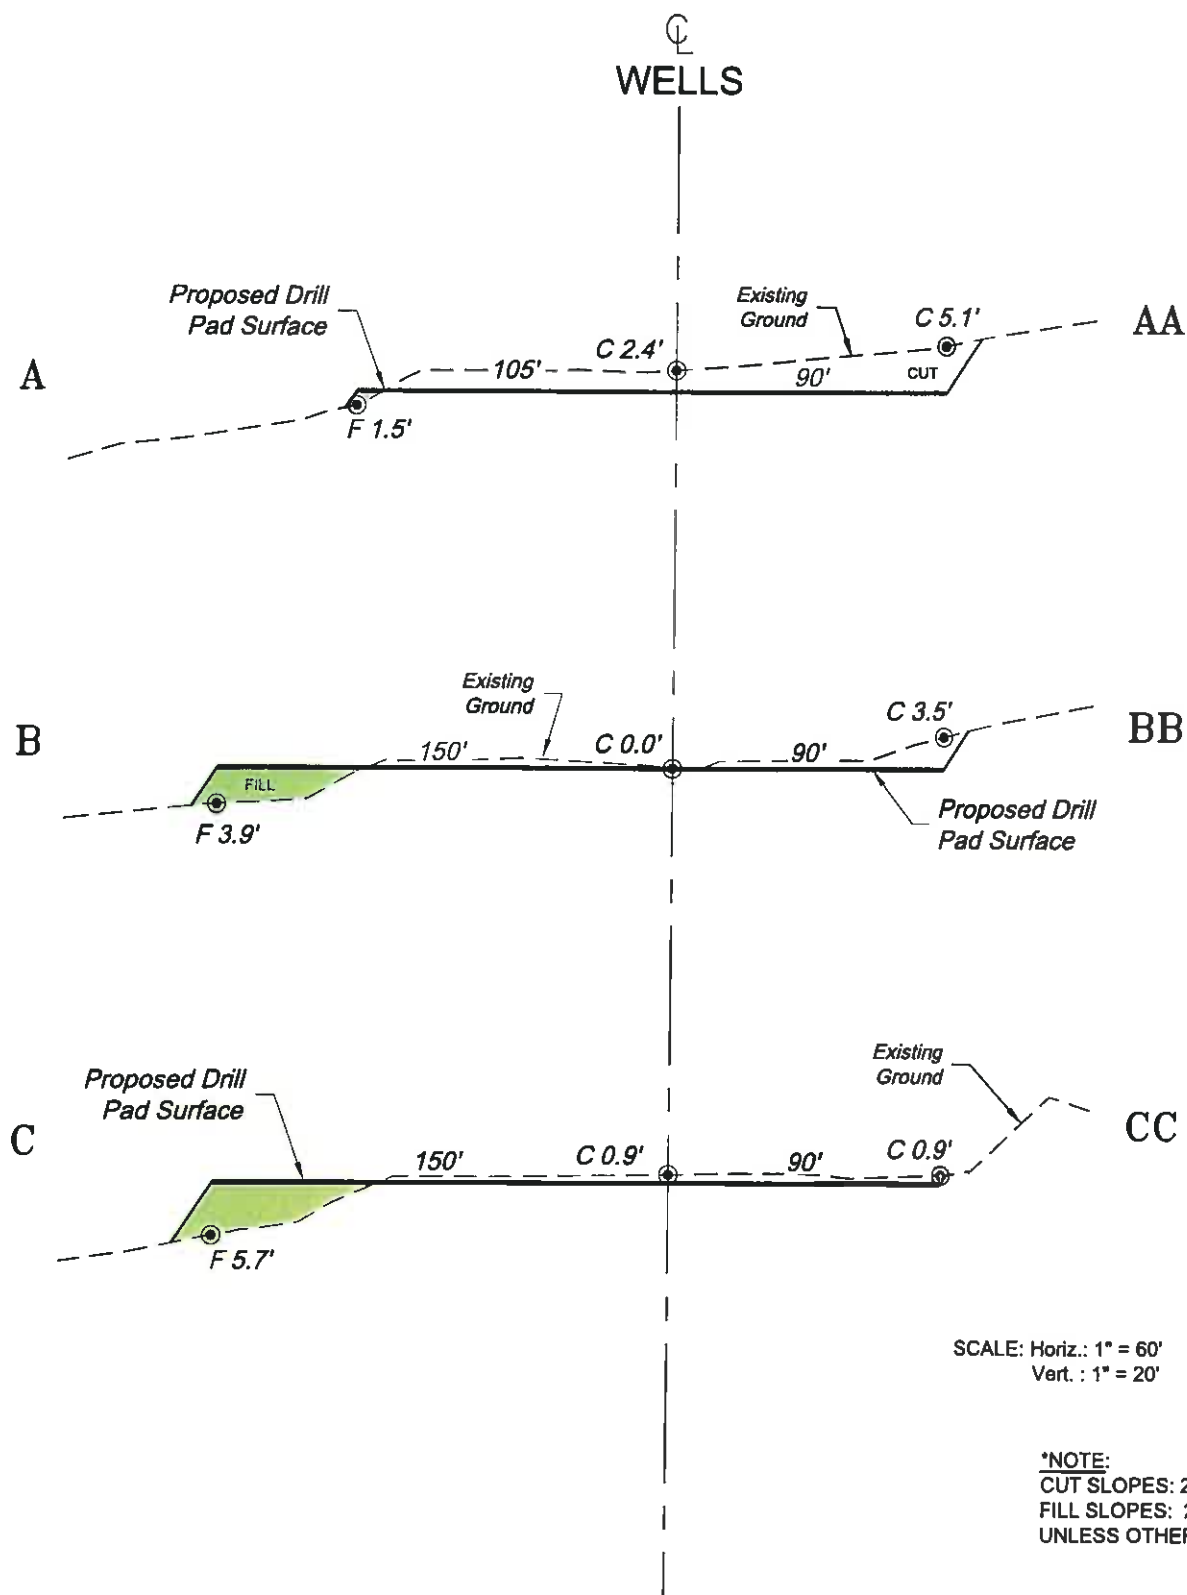

SCALE: Horiz.: 1" = 60'
Vert.: 1" = 20'

***NOTE:**
CUT SLOPES: 2:1
FILL SLOPES: 2:1,
UNLESS OTHERWISE NOTED.

Construction Plan Prepared for:
Williams. Williams Production, RMT

SG 14-23 Drill Pad - Plat 3
CONSTRUCTION LAYOUT
CROSS SECTIONS

SCALE: As Noted
DATE: 2/28/11
PLAT: 3 of 7
PROJECT: Williams Valley
DFT: cws

100 East Third Street
 P.O. Box 1000
 Phoenix, AZ 85001
 Phone: 602/625-2773

BOOKCLIFF
Survey Services, Inc.