


**ADDENDUM - 2
XTO ENERGY INC.
HOCKER #4-35
SURFACE HOLE: 945' FNL, 1,210,' FEL
SECTION 35, T-33-N, R-07-W, N.M.P.M.,
LA PLATA COUNTY, COLORADO**

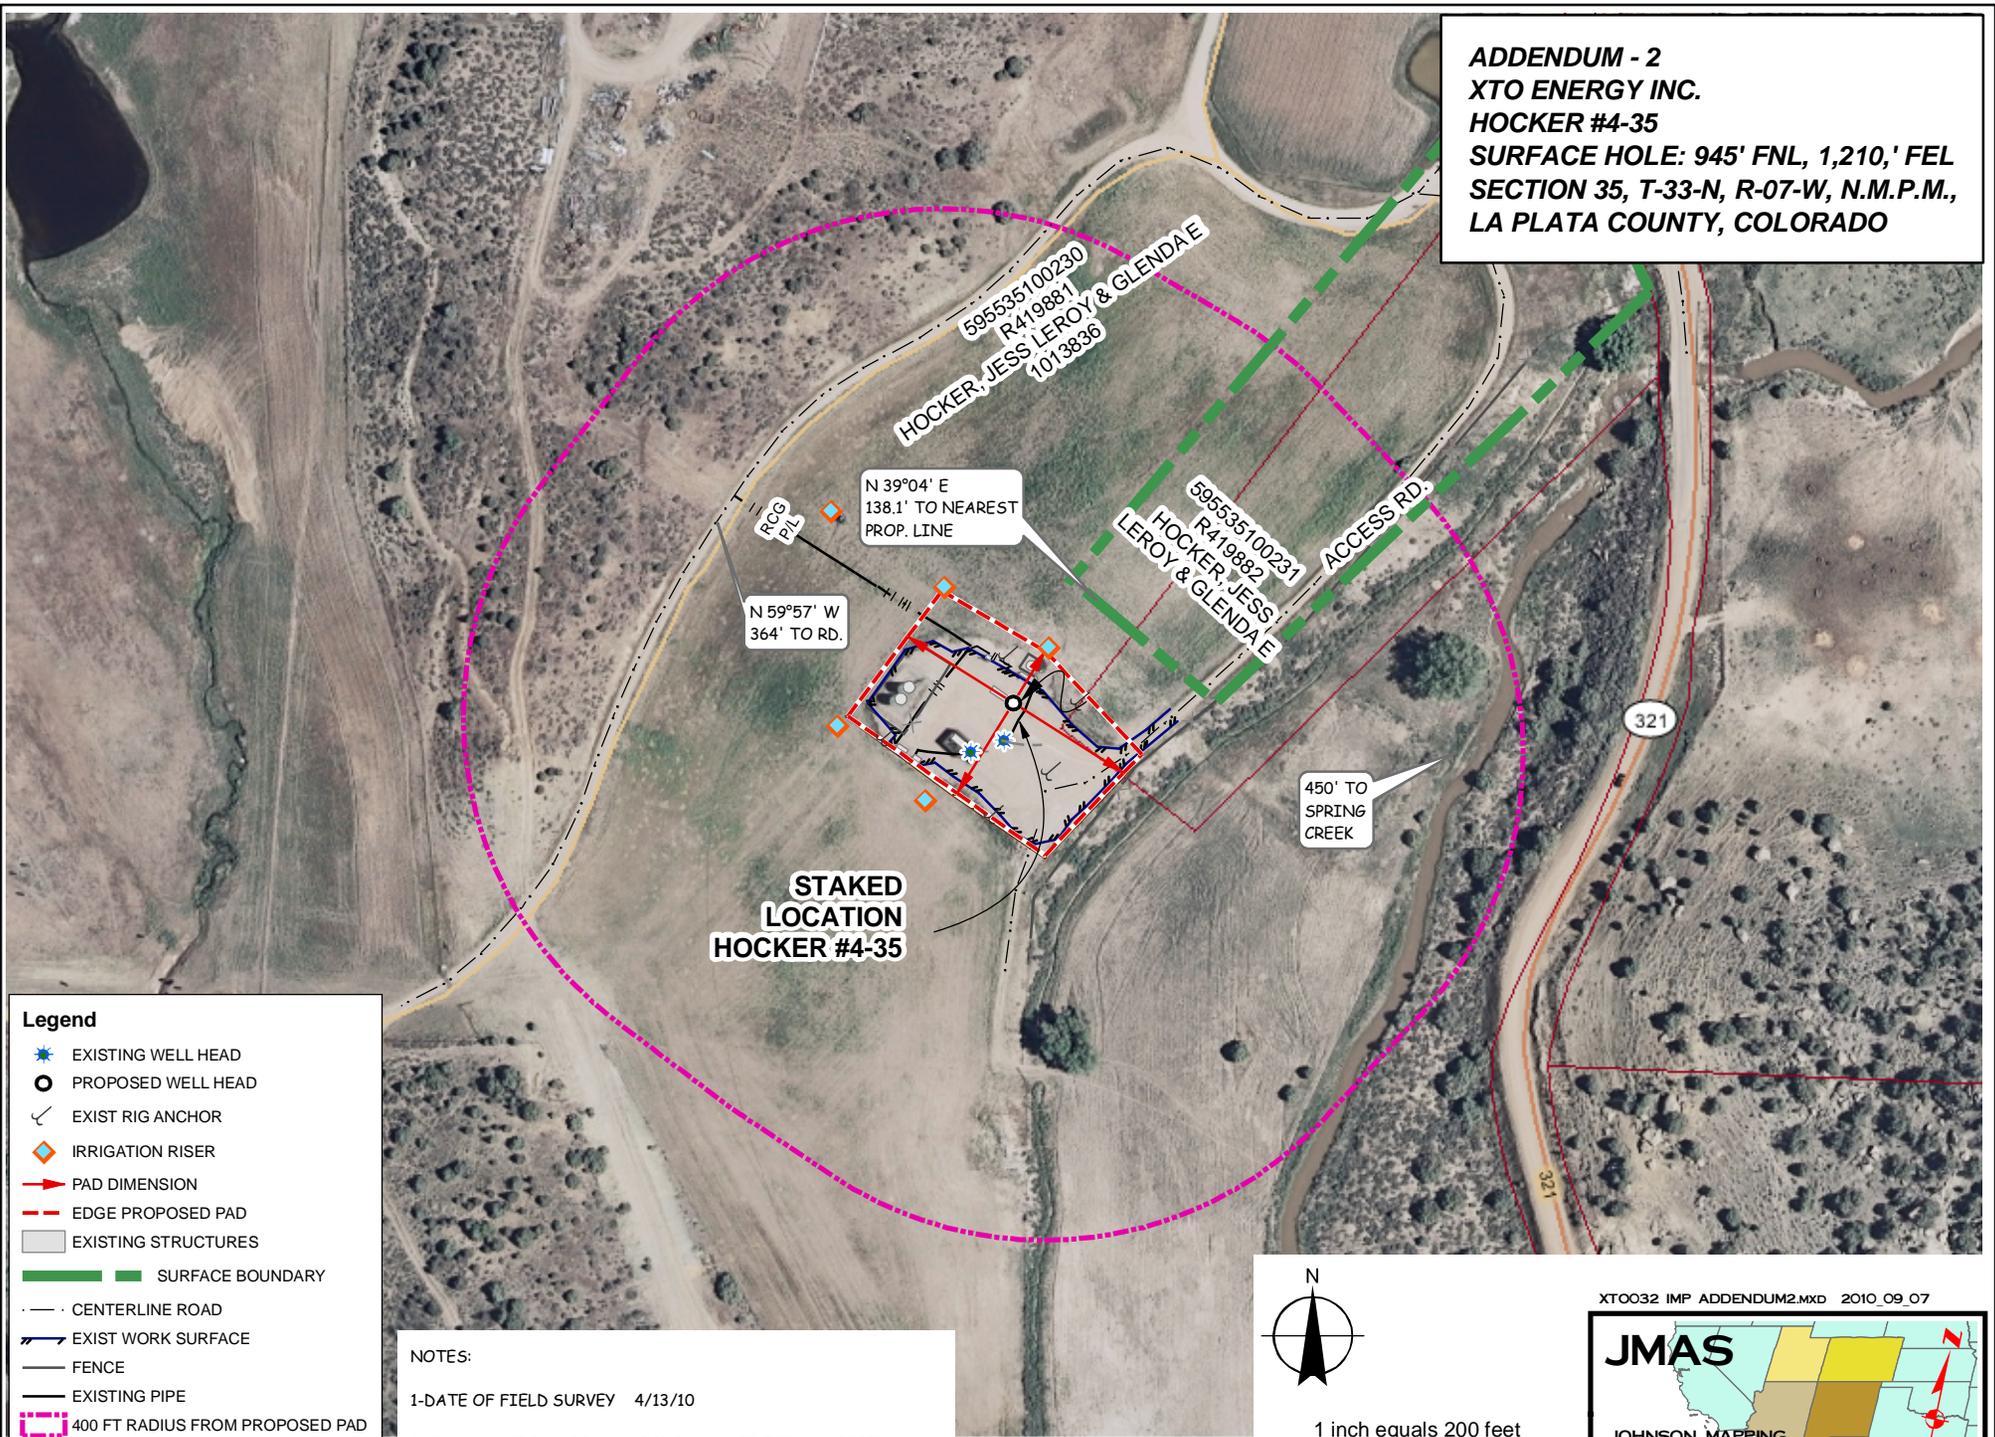


- Legend**
- EXISTING WELL HEAD
 - PROPOSED WELL HEAD
 - EXIST RIG ANCHOR
 - IRRIGATION RISER
 - PAD DIMENSION
 - EDGE PROPOSED PAD
 - EXISTING STRUCTURES
 - SURFACE BOUNDARY
 - CENTERLINE ROAD
 - EXIST WORK SURFACE
 - FENCE
 - EXISTING PIPE
 - 400 FT RADIUS FROM PROPOSED PAD
 - CUT
 - FILL

NOTES:

1-DATE OF FIELD SURVEY 4/13/10

2-THE LOCATIONS OF UNDERGROUND UTILITIES DEPICTED ARE APPROXIMATE. ACTUAL LOCATIONS OF UNDERGROUND UTILITIES MUST BE FIELD VERIFIED PRIOR TO CONSTRUCTION.

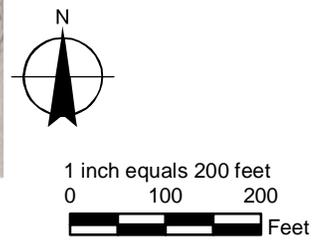

XTO032 IMP ADDENDUM2.MXD 2010_09_07

JMAS
JOHNSON MAPPING
AND SURVEYING, LLC
PO BOX 2174,
FARMINGTON NM 87499-2174