


SCALE: 1"= 100'
CONTOUR
INTERVAL 1'

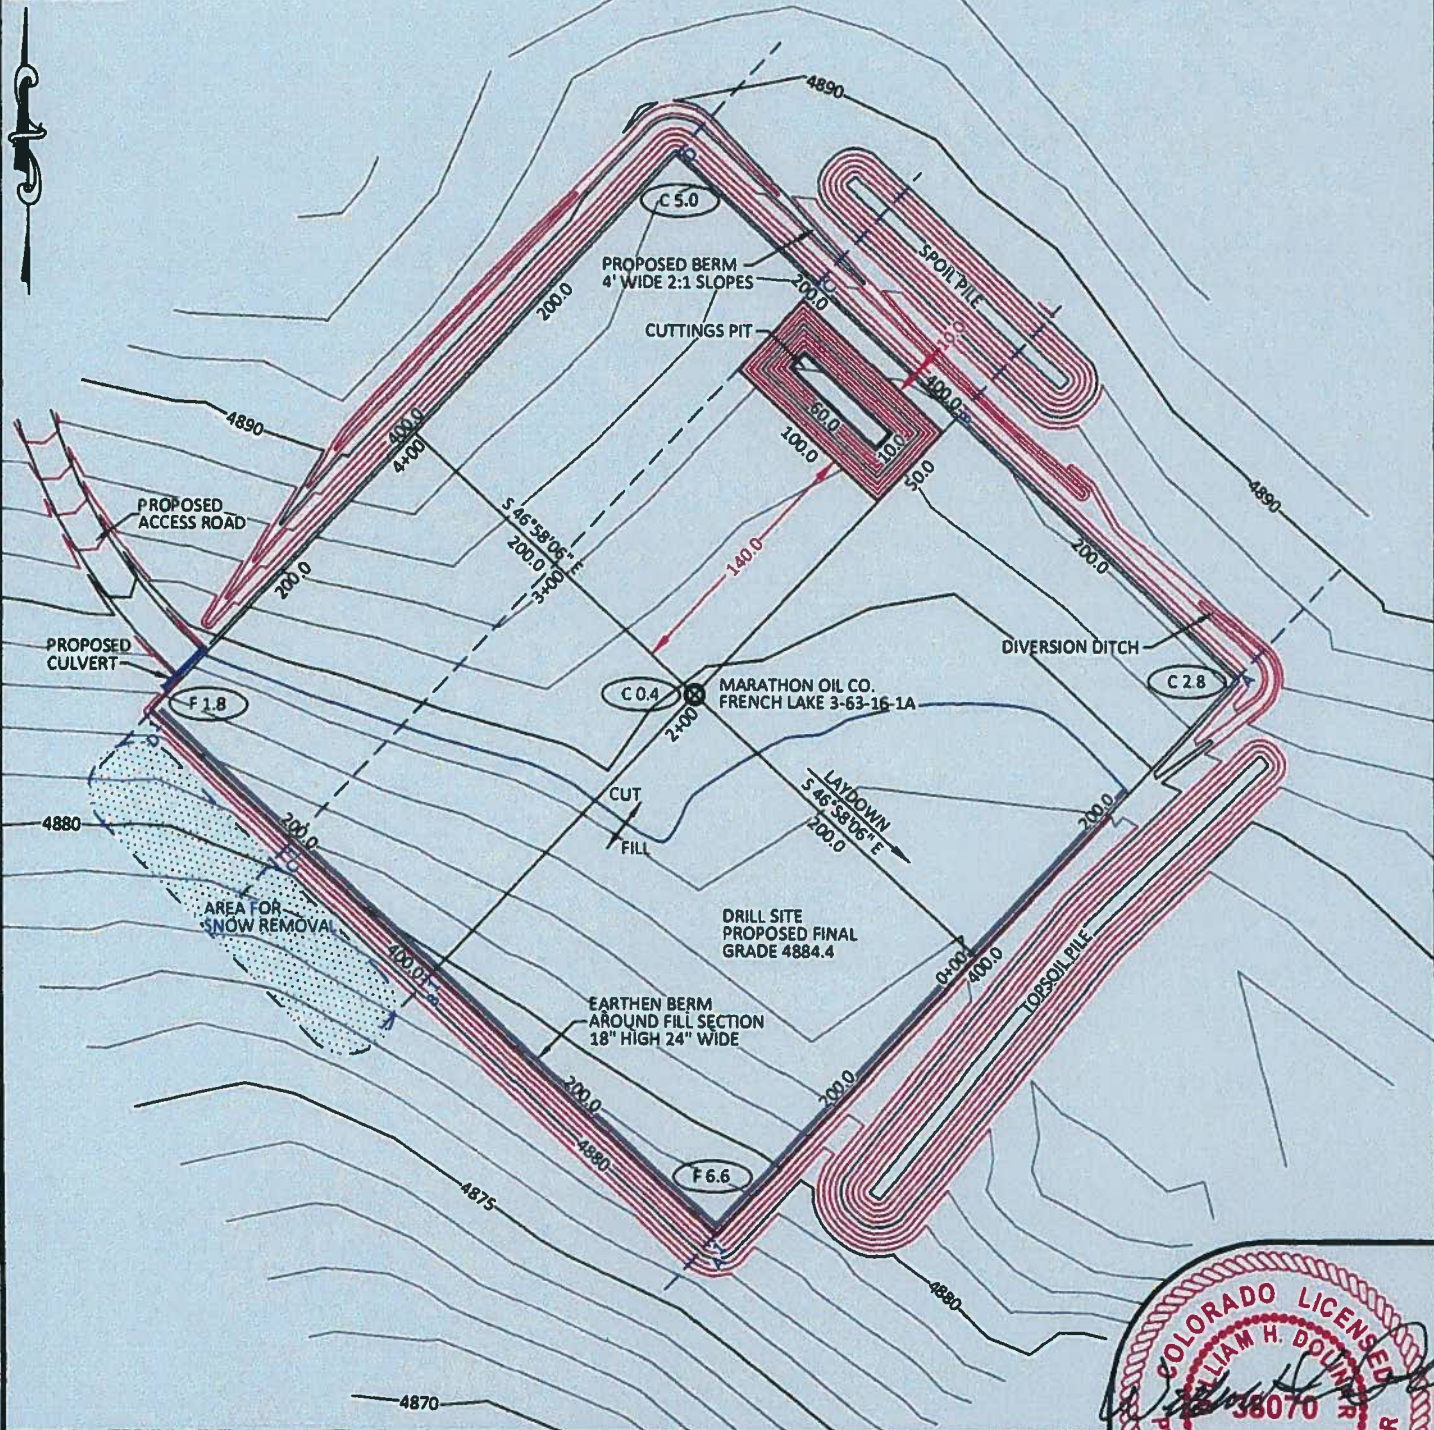

CUTTINGS PIT DATA

SIZE	100' X 50' X 10'
SLOPE	2:1
CAPACITY	25,315 CU. FT. 938 CU. YDS.

CONFIDENTIALITY NOTES:

The information contained in this plat is legally privileged and confidential information intended only for the use of the recipients. If you are not the intended recipients, you are hereby notified that any use, dissemination, distribution or copying of this information is strictly prohibited.



WILLIAM H. SMITH & ASSOCIATES P.C.

SURVEYING CONSULTANTS
150 EAST SECOND NORTH PHONE: 307-875-3638
GREEN RIVER, WY 307-875-3639
www.whsmithpc.com

DRAWN BY: CED	CHECKED BY: WHD
PROJECT NO: 363161A	JOB NO: 2011001
REVISIONS:	

CONSTRUCTION DATA

CUT SLOPE:	3:1
FILL SLOPE:	3:1
TOTAL CUT:	9,995 CU. YDS.
TOTAL FILL:	6,745 CU. YDS.
TOP SOIL AT 4"	2,188 CU. YDS.
SPOIL	1,061 CU. YDS.
DISTURBED AREA	179,034 SQ. FT.
DISTURBED AREA	4.11 ACRES


LOCATION:

FRENCH LAKE
3-63-16-1A
WITHIN THE NW/4
NW/4 SECTION 16,
T 3 N, R 63 W,
6TH PM.
WELD COUNTY,
COLORADO

MARATHON OIL COMPANY
PO BOX 3128, HOUSTON TX, 77253
5555 SAN FELIPE, HOUSTON TX, 77056

CONSTRUCTION LAYOUT

498' FWL	498' FNL
SCALE: 1"=100'	EXHIBIT "I"
DATE: 03/08/2011	SHEET 8 OF 11

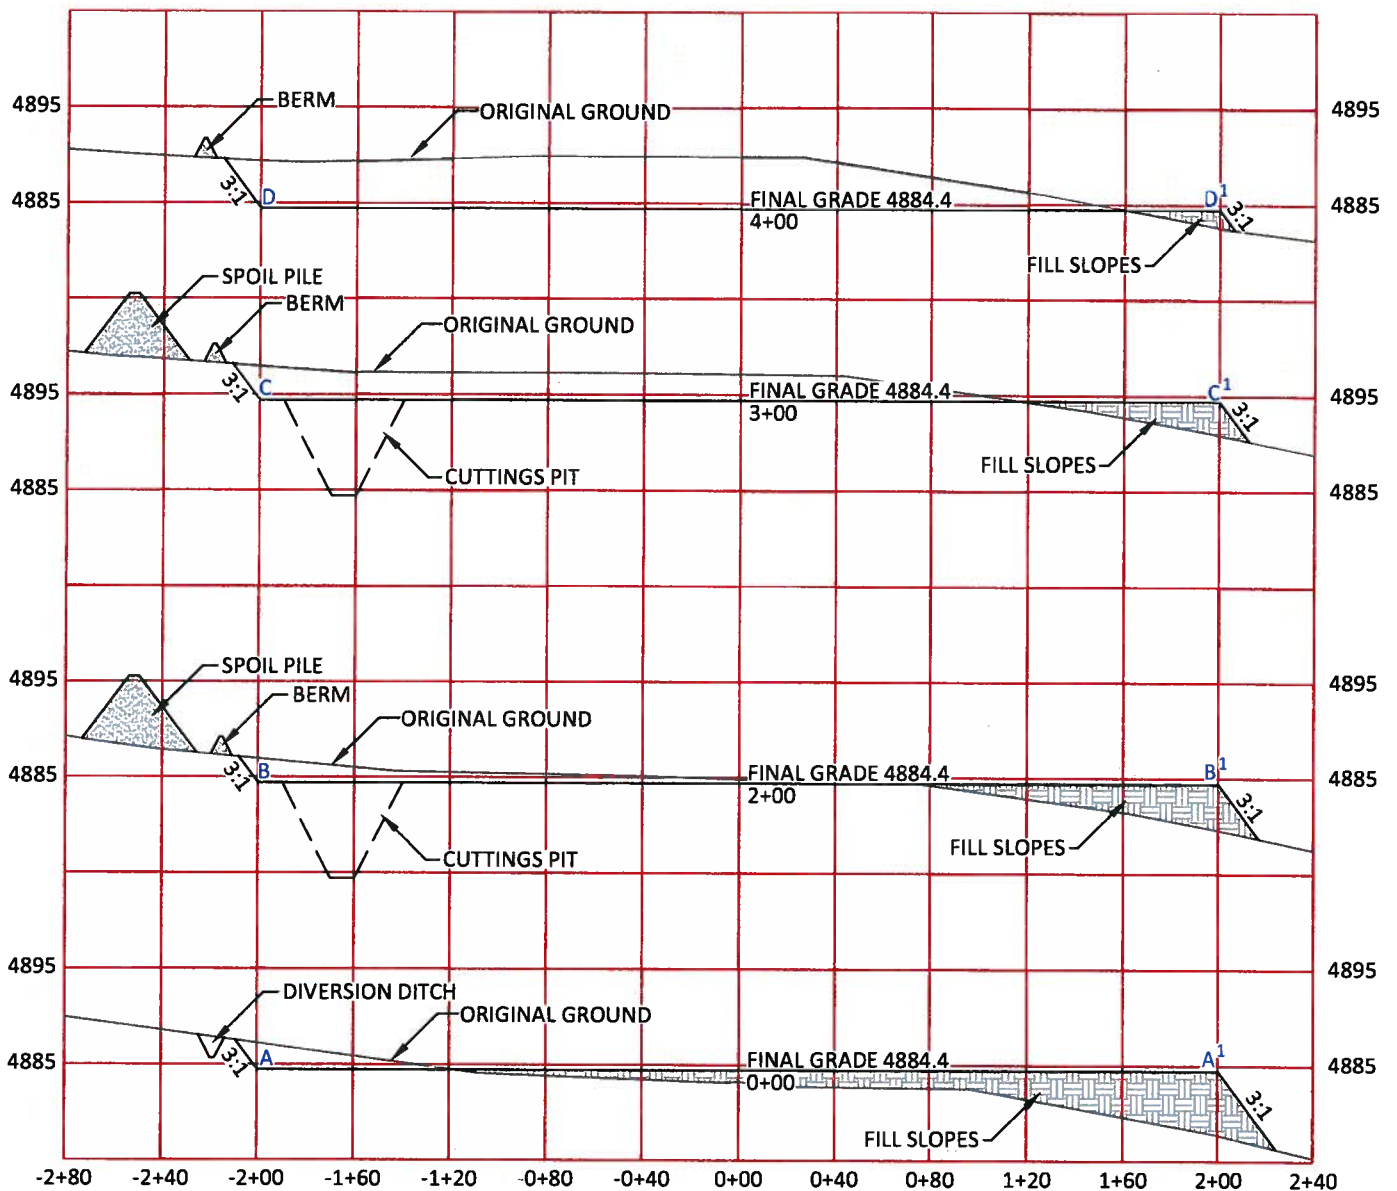

CUTTINGS PIT DATA

SIZE	100' X 50' X 10'
SLOPE	2:1
CAPACITY	25,315 CU. FT. 938 CU. YDS.

HORIZONTAL SCALE: 1"=60'
VERTICAL SCALE: 1"=20'

CONFIDENTIALITY NOTES:

The information contained in this plat is legally privileged and confidential information intended only for the use of the recipients. If you are not the intended recipients, you are hereby notified that any use, dissemination, distribution or copying of this information is strictly prohibited.



**WILLIAM H. SMITH
& ASSOCIATES P.C.**

SURVEYING CONSULTANTS
50 EAST SECOND NORTH PHONE: 307-875-3638
GREEN RIVER, WY 307-875-3639
www.whsmithpc.com

DRAWN BY: CED	CHECKED BY: WHD
PROJECT NO: 363161A	JOB NO: 2011001
REVISIONS:	

CONSTRUCTION DATA

CUT SLOPE:	3:1
FILL SLOPE:	3:1
TOTAL CUT:	4,316 CU. YDS.
TOTAL FILL:	2,095 CU. YDS.
TOP SOIL AT 4"	1,072 CU. YDS.
SPOIL	1,149 CU. YDS.
DISTURBED AREA	87,699 SQ. FT.
DISTURBED AREA	2.01 ACRES


LOCATION:

FRENCH LAKE
3-63-16-1A
WITHIN THE NW/4
NW/4 SECTION 16,
T 3 N, R 63 W,
6TH PM.
WELD COUNTY,
COLORADO

MARATHON OIL COMPANY
PO BOX 3128, HOUSTON TX, 77253
5555 SAN FELIPE, HOUSTON TX, 77056


CONSTRUCTION LAYOUT CROSS SECTIONS


SCALE: NOTED	EXHIBIT "J"
DATE: 03/08/2011	SHEET 9 OF 11

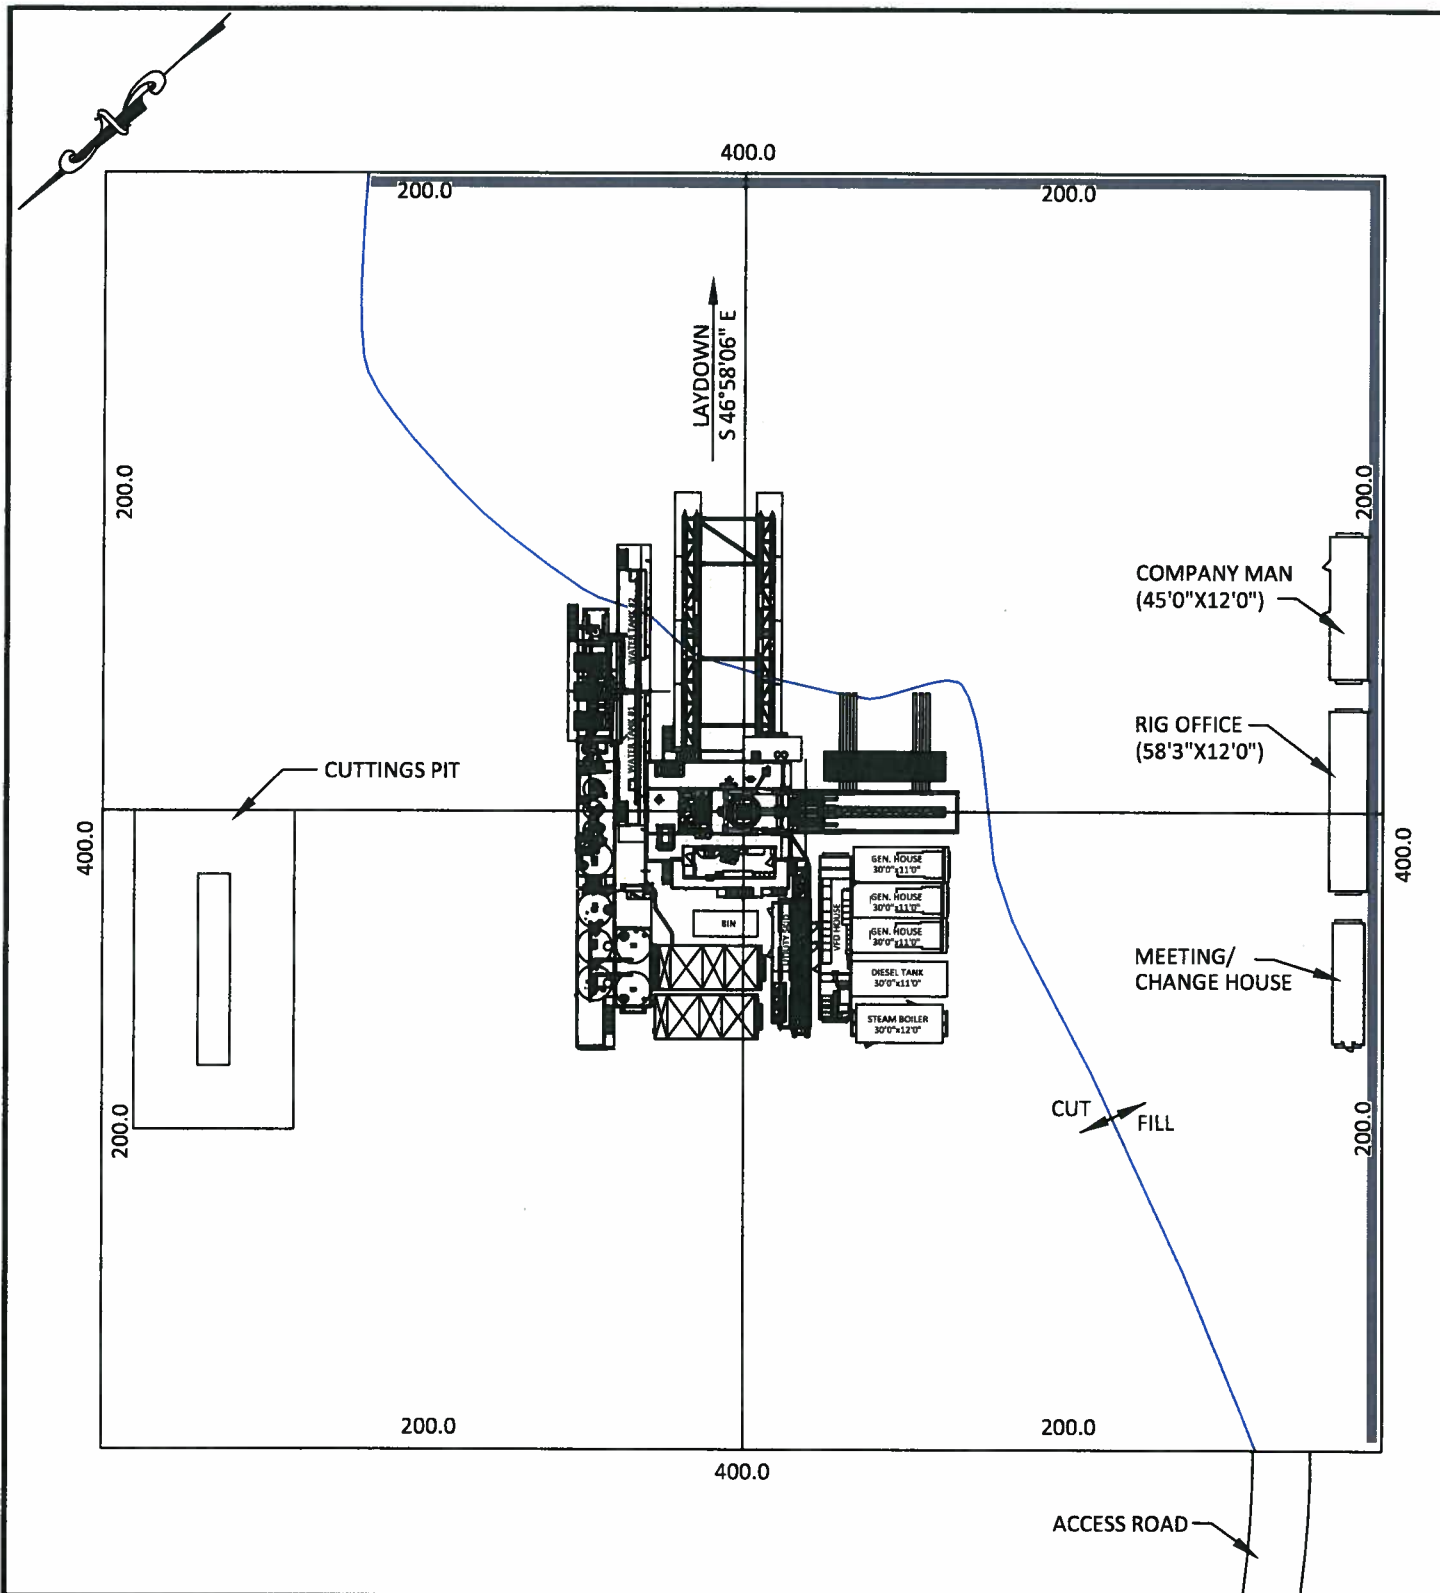

CONFIDENTIALITY NOTES:


The information contained in this plat is legally privileged and confidential information intended only for the use of the recipients. If you are not the intended recipients, you are hereby notified that any use, dissemination, distribution or copying of this information is strictly prohibited.

 <div><p>WILLIAM H. SMITH & ASSOCIATES P.C. SURVEYING CONSULTANTS 150 EAST SECOND NORTH PHONE: 307-875-3638 GREEN RIVER, WY 307-875-3639 www.whsmithpc.com</p></div>	CUTTINGS PIT DATA		LOCATION: FRENCH LAKE 3-63-16-1A WITHIN THE NW/4 NW/4 SECTION 16, T 3 N, R 63 W, 6TH PM. WELD COUNTY, COLORADO	MARATHON OIL COMPANY PO BOX 3128, HOUSTON TX, 77253 5555 SAN FELIPE, HOUSTON TX, 77056	
	SIZE	100' X 50' X 10'		DRILLING FACILITIES	
	SLOPE	2:1			
	CAPACITY	5,164 CU. FT. 938 CU. YDS.			
DRAWN BY: CED	CHECKED BY: WHD				
PROJECT NO: 363161A	JOB NO: 2011001				
REVISIONS:					

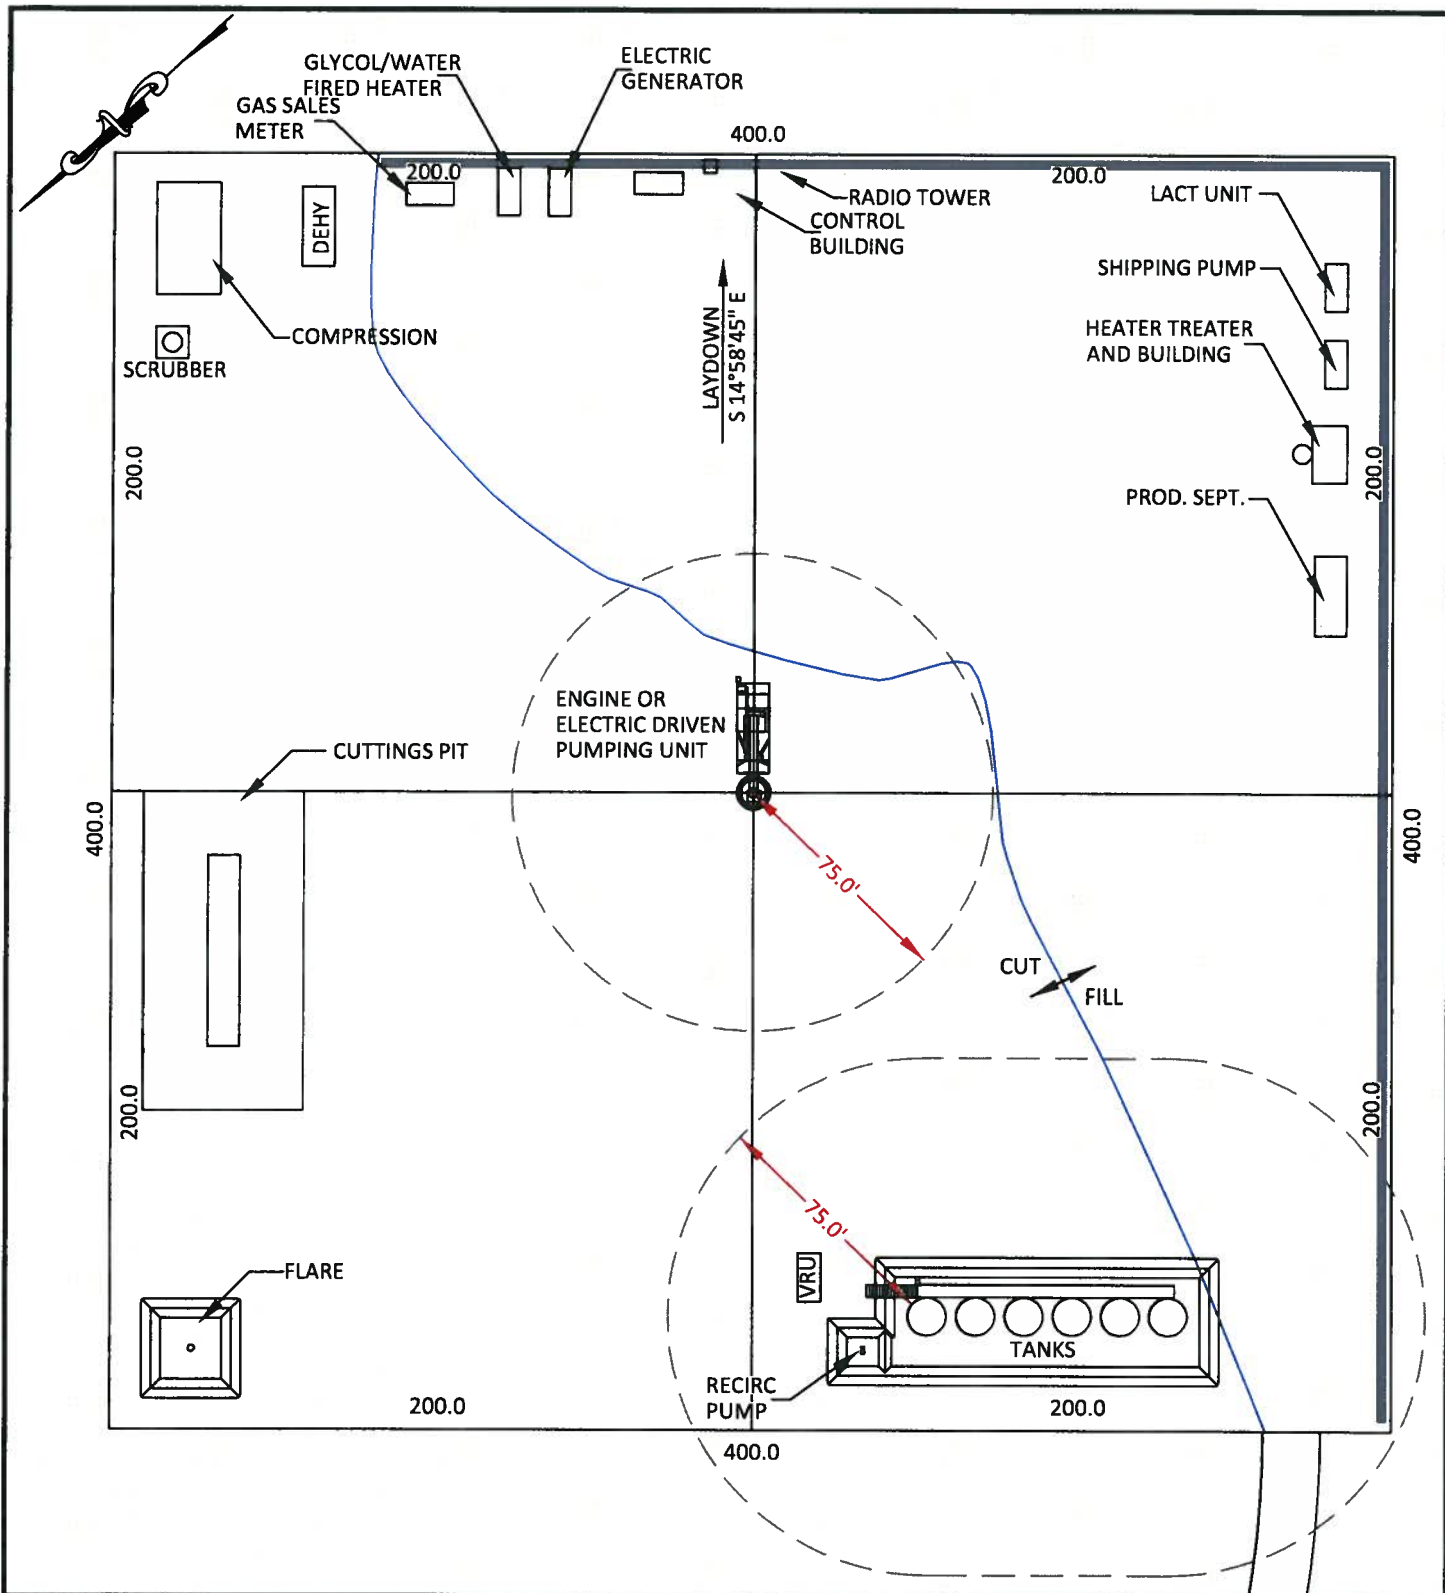

CONFIDENTIALITY NOTES:

The information contained in this plat is legally privileged and confidential information intended only for the use of the recipients. If you are not the intended recipients, you are hereby notified that any use, dissemination, distribution or copying of this information is strictly prohibited.

	WILLIAM H. SMITH & ASSOCIATES P.C.		
	SURVEYING CONSULTANTS		
	350 EAST SECOND NORTH PHONE: 307-875-3638 GREEN RIVER, WY 307-875-3639 www.whsmithpc.com		
	DRAWN BY: CED	CHECKED BY: WHD	
PROJECT NO: 363161A		JOB NO: 2011001	
REVISIONS:			

CUTTINGS PIT DATA	
SIZE	100' X 50' X 10'
SLOPE	2:1
CAPACITY	5,164 CU. FT. 938 CU. YDS.

LOCATION:	
FRENCH LAKE 3-63-16-1A WITHIN THE NW/4 NW/4 SECTION 16, T 3 N, R 63 W, 6TH PM. WELD COUNTY, COLORADO	

MARATHON OIL COMPANY PO BOX 3128, HOUSTON TX, 77253 5555 SAN FELIPE, HOUSTON TX, 77056	
PRODUCTION FACILITIES	
SCALE: 1"=60'	EXHIBIT "L"
DATE: 03/08/2011	SHEET 11 OF 11