

SCALE: 1" = 80'
CONTOUR INTERVAL 1'

PROPOSED ACCESS ROAD

AREA FOR SNOW REMOVAL

F 1.1

C 5.1

DRILL SITE PROPOSED FINAL GRADE 4704.7

200.0

400.0

0+00

2+00

0/0

MARATHON OIL CO. FRENCH LAKE 3-62-6-18

LAYDOWN N 10° 23' 04" W

200.0

140.0

100.0

CUTTINGS PIT

50.0

200.0

400.0

3+00

N 10° 23' 04" W

200.0

CUT

FILL

4+00

200.0

400.0

200.0

F 2.5

C 1

200.0

400.0

TOPSOIL PILE

110.3

11.5

OVERHEAD POWER LINE

EXISTING FENCE

4703

4704

4705

4706

4707

4708

4709

4710

4711

4712

4713

4714

8074

4706

4705

COLORADO LICENSED SURVEYOR

WILLIAM H. DOWNEY

38070

SIZE	100' X 50' X 10'
SLOPE	2:1
CAPACITY	25,315 CU. FT. 938 CU. YDS.


The information contained in this plat is legally privileged and confidential information intended only for the use of the recipients. If you are not the intended recipients, you are hereby notified that any use, dissemination, distribution or copying of this information is strictly prohibited.



CUT SLOPE:	3:1
FILL SLOPE:	3:1
TOTAL CUT:	9,840 CU. YDS.
TOTAL FILL:	6,377 CU. YDS.
TOP SOIL AT 4"	2,081 CU. YDS.
SPOIL	1,381 CU. YDS.
DISTURBED AREA	170,303 SQ. FT.
DISTURBED AREA	3.91 ACRES

FRENCH LAKE 3-62-6-1B
WITHIN LOT 4,
SECTION 6,
T 3 N, R 62 W,
6TH PM.
WELD COUNTY,
COLORADO

460' FWL	699' FSL
SCALE: 1"=80'	EXHIBIT "I"
DATE: 03/15/2011	SHEET 8 OF 11

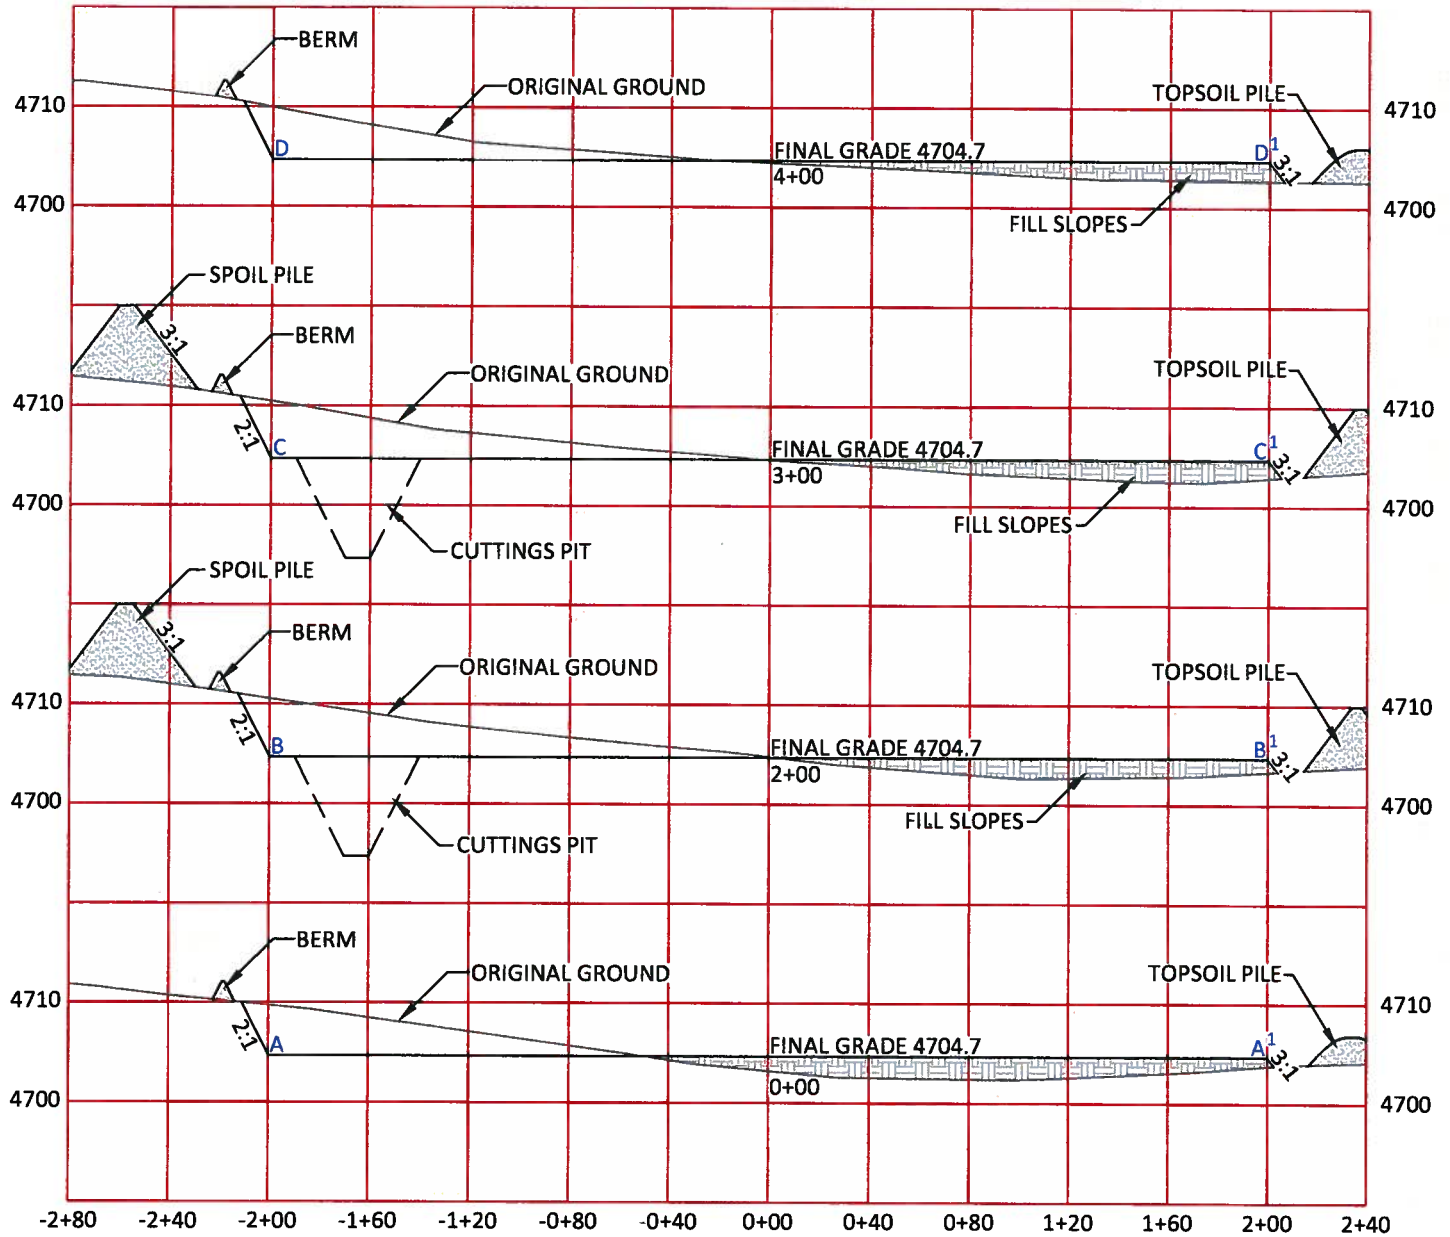

CUTTINGS PIT DATA

SIZE	100' X 50' X 10'
SLOPE	2:1
CAPACITY	25,315 CU. FT. 938 CU. YDS.

HORIZONTAL SCALE: 1"=80'
VERTICAL SCALE: 1"=20'

CONFIDENTIALITY NOTES:

The information contained in this plat is legally privileged and confidential information intended only for the use of the recipients. If you are not the intended recipients, you are hereby notified that any use, dissemination, distribution or copying of this information is strictly prohibited.



**WILLIAM H. SMITH
& ASSOCIATES P.C.**

SURVEYING CONSULTANTS
50 EAST SECOND NORTH PHONE: 307-875-3638
GREEN RIVER, WY 307-875-3639
www.whsmithpc.com

DRAWN BY: DTW	CHECKED BY: WHD
PROJECT NO: 36261B	JOB NO: 2011001
REVISIONS:	

CONSTRUCTION DATA

CUT SLOPE:	3:1
FILL SLOPE:	3:1
TOTAL CUT:	9,840 CU. YDS.
TOTAL FILL:	6,377 CU. YDS.
TOP SOIL AT 4"	2,081 CU. YDS.
SPOIL	1,381 CU. YDS.
DISTURBED AREA	170,303 SQ. FT.
DISTURBED AREA	3.91 ACRES


LOCATION:

FRENCH LAKE 3-62-6-1B
WITHIN LOT 4,
SECTION 6,
T 3 N, R 62 W,
6TH PM.
WELD COUNTY,
COLORADO

MARATHON OIL COMPANY
PO BOX 3128, HOUSTON TX, 77253
5555 SAN FELIPE, HOUSTON TX, 77056


CONSTRUCTION LAYOUT CROSS SECTIONS


SCALE: NOTED	EXHIBIT "J"
DATE: 03/15/2011	SHEET 9 OF 11

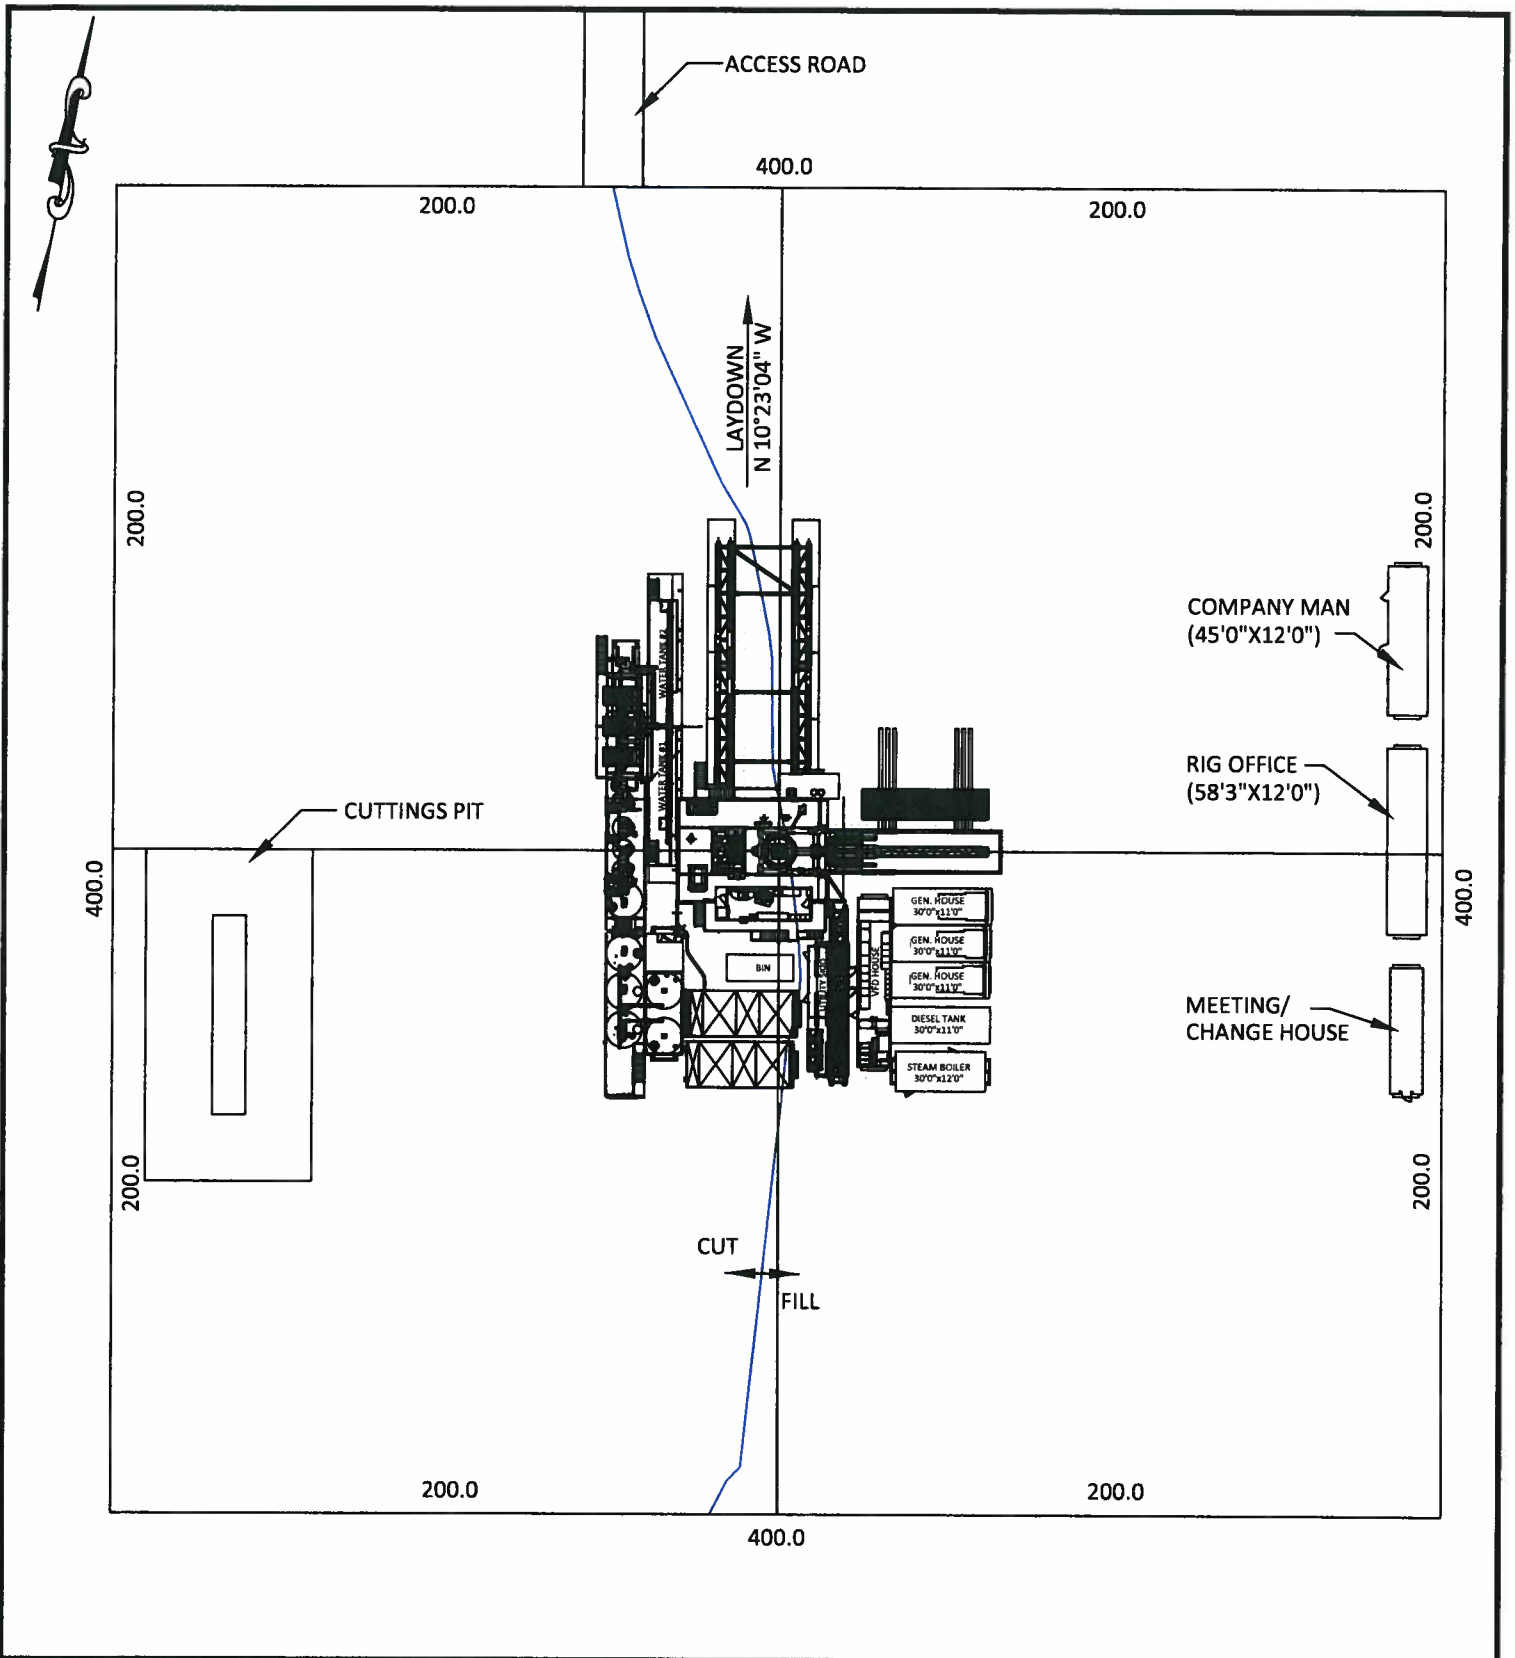

CONFIDENTIALITY NOTES:


The information contained in this plat is legally privileged and confidential information intended only for the use of the recipients. If you are not the intended recipients, you are hereby notified that any use, dissemination, distribution or copying of this information is strictly prohibited.

 <div>WILLIAM H. SMITH & ASSOCIATES P.C. SURVEYING CONSULTANTS 150 EAST SECOND NORTH PHONE: 307-875-3638 GREEN RIVER, WY 307-875-3639 www.whsmithpc.com</div>	CUTTINGS PIT DATA		LOCATION: FRENCH LAKE 3-62-6-1B WITHIN LOT 4, SECTION 6, T 3 N, R 62 W, 6TH PM. WELD COUNTY, COLORADO	MARATHON OIL COMPANY PO BOX 3128, HOUSTON TX, 77253 5555 SAN FELIPE, HOUSTON TX, 77056
	SIZE	100' X 50' X 10'		
	SLOPE	2:1		
	CAPACITY	25,315 CU. FT. 938 CU. YDS.		
DRAWN BY: DTW	CHECKED BY: WHD	DRILLING FACILITIES		
PROJECT NO: 36261B	JOB NO: 2011001			
REVISIONS:				
		SCALE: 1"=60'	EXHIBIT "K"	
		DATE: 03/15/2011	SHEET 10 OF 11	

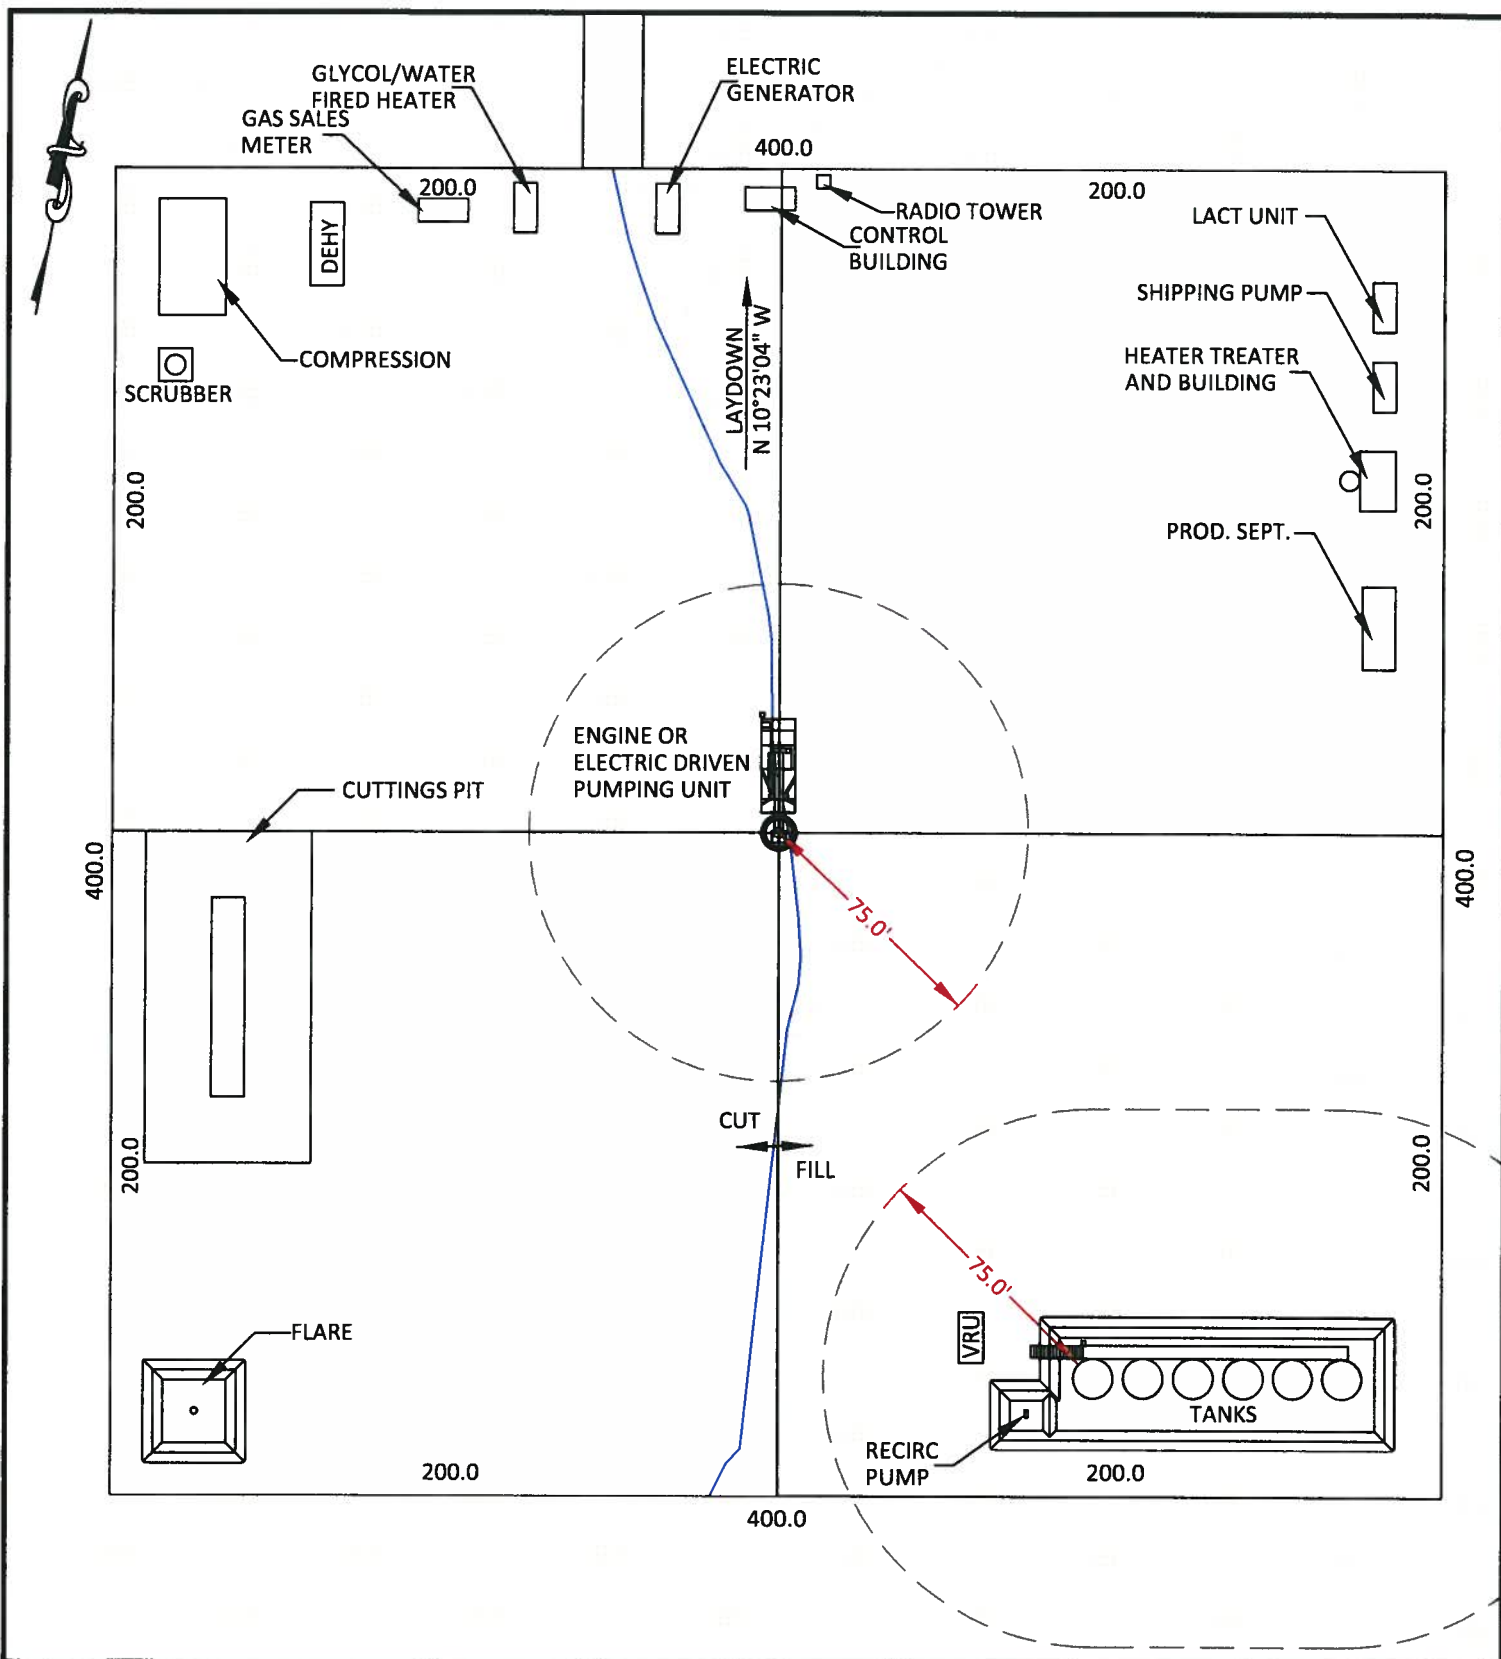

CONFIDENTIALITY NOTES:

The information contained in this plat is legally privileged and confidential information intended only for the use of the recipients. If you are not the intended recipients, you are hereby notified that any use, dissemination, distribution or copying of this information is strictly prohibited.

 <p>WILLIAM H. SMITH & ASSOCIATES P.C. SURVEYING CONSULTANTS 550 EAST SECOND NORTH PHONE: 307-875-3638 GREEN RIVER, WY 307-875-3639 www.whsmithpc.com</p>	CUTTINGS PIT DATA		LOCATION: FRENCH LAKE 3-62-6-1B WITHIN LOT 4, SECTION 6, T 3 N, R 62 W, 6TH PM. WELD COUNTY, COLORADO	MARATHON OIL COMPANY PO BOX 3128, HOUSTON TX, 77253 5555 SAN FELIPE, HOUSTON TX, 77056	
	SIZE	100' X 50' X 10'		PRODUCTION FACILITIES	
	SLOPE	2:1			
	CAPACITY	25,315 CU. FT. 938 CU. YDS.			
DRAWN BY: DTW	CHECKED BY: WHD				
PROJECT NO: 36261B	JOB NO: 2011001				
REVISIONS:					