
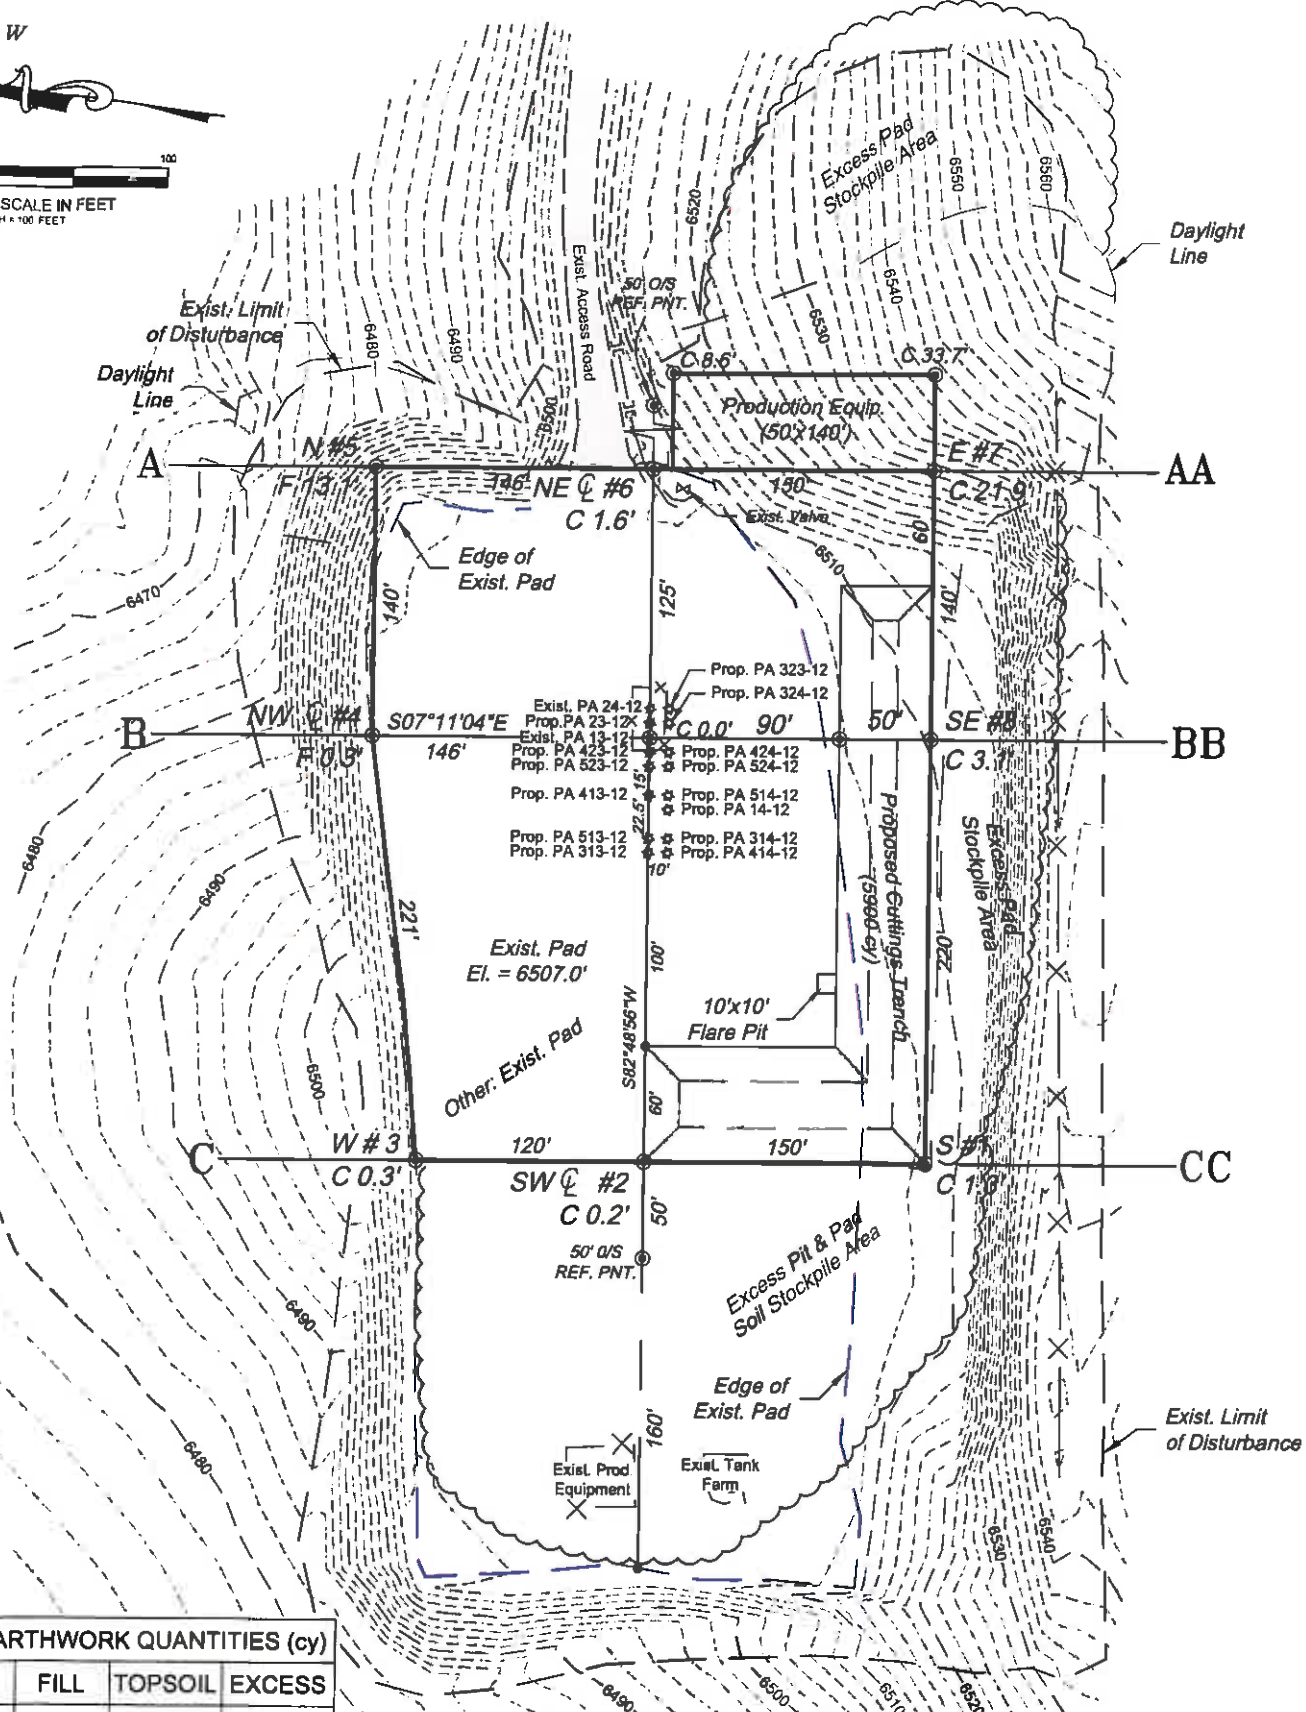


Section 12
T. 7 S., R 95 W

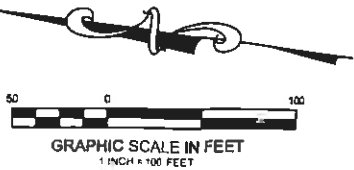

ESTIMATED EARTHWORK QUANTITIES (cy)

ITEM	CUT	FILL	TOPSOIL	EXCESS
PAD	17554	3081	0	14473
PIT	5900			5900
TOTALS	23454	3081	0	20373

NOTE:
1.) Total Disturbed Area = 7.95 ac.

REVISED: 12/2/10

Construction Plan Prepared for:


Williams. Williams Production, RMT

PA 23-12 Drill Pad - Plat 2
CONSTRUCTION LAYOUT

136 West Third Street
Bldg. C, Colorado #1630
P.O. #7701 825-2230
Fax #970 825-2773

BOOKCLIFF
Survey Services, Inc.

SCALE: 1" = 100'
DATE: 7/1/10
PLAT: 2 of 9
PROJECT: Williams Valley
DFT: cws

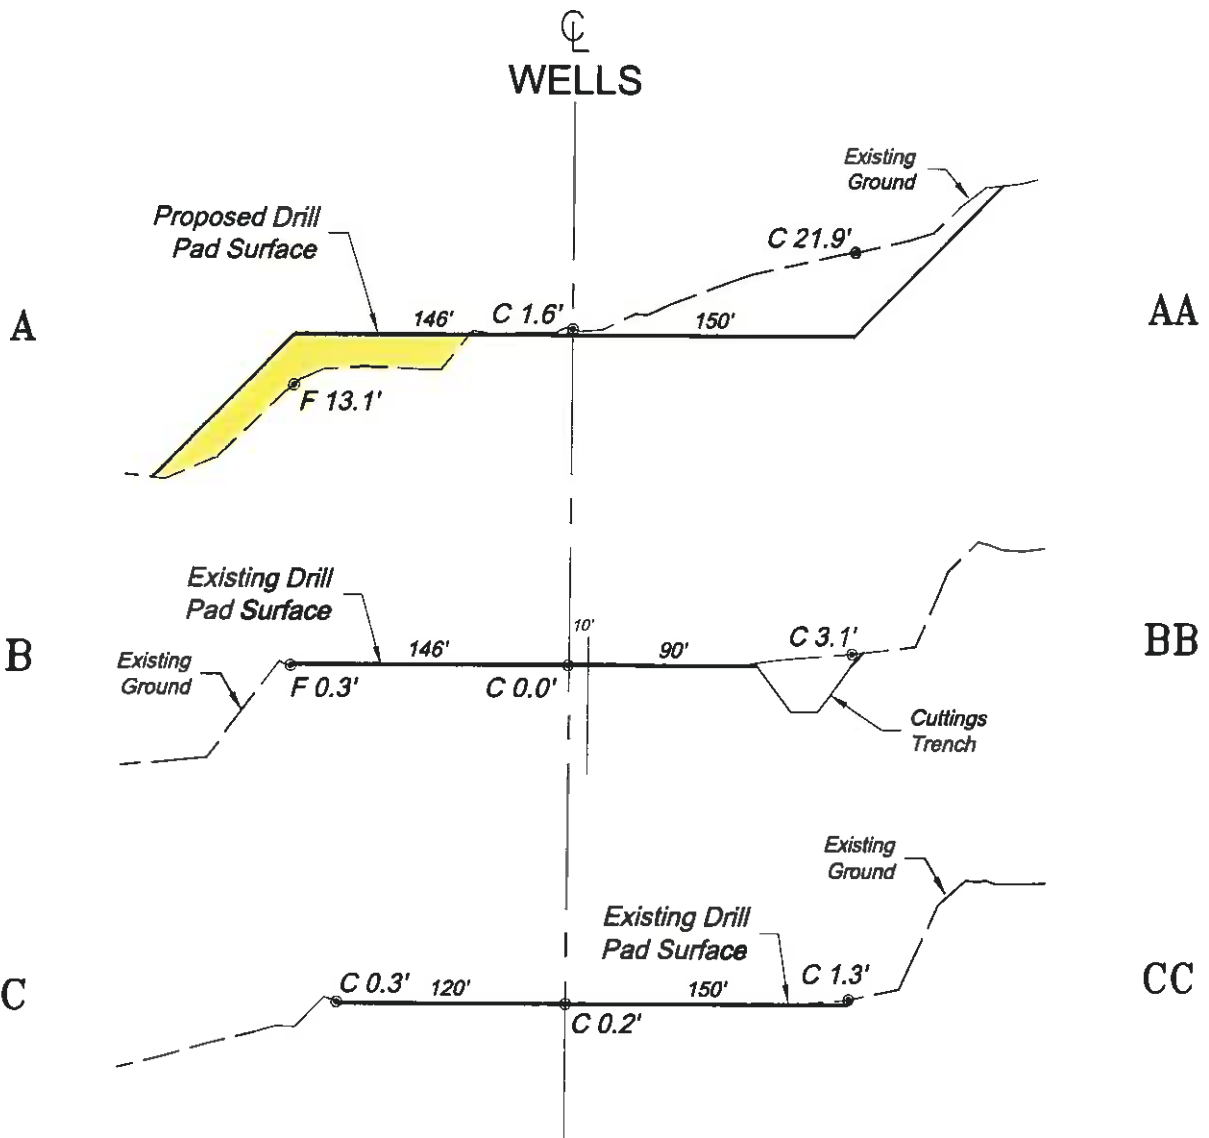

SCALE: Horiz.: 1" = 100'
Vert. : 1" = 50'

*NOTE:
CUT SLOPES: 2:1
FILL SLOPES: 2:1,
UNLESS OTHERWISE NOTED.

REVISED: 12/2/10

Construction Plan Prepared for:

Williams Williams Production, RMT

PA 23-12 Drill Pad - Plat 3
CONSTRUCTION LAYOUT
CROSS SECTIONS

104 East Third Street
P.O. Box 10185
P.O. Box 10185
P.O. Box 10185
P.O. Box 10185



SCALE: As Noted
DATE: 7/1/10
PLAT: 3 of 9
PROJECT: Williams Valley
DFT: CL/S