


LOCATION PLAN

PLANCK 1-14H

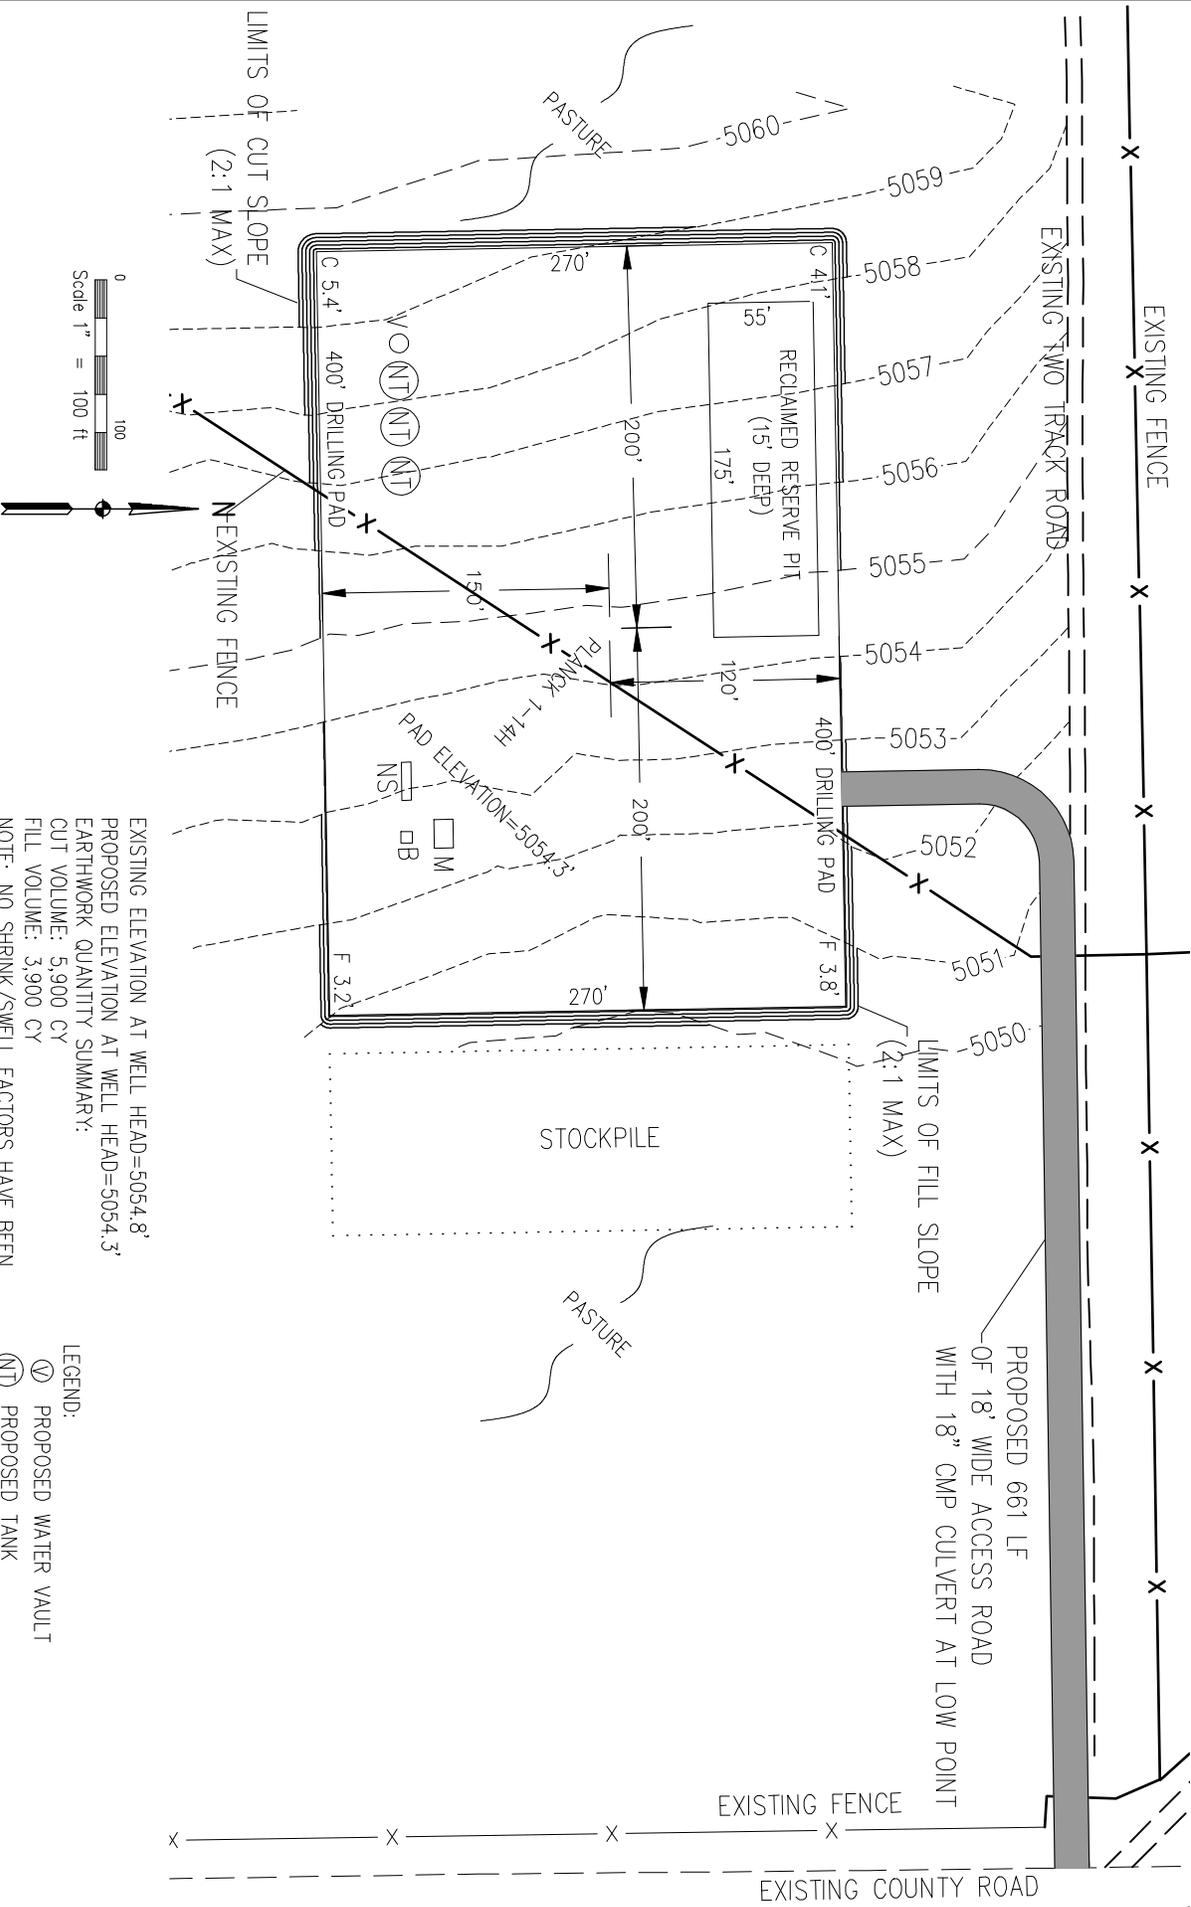

1
S1 S1

PLANCK 1-14H LOCATION PLAN

NE1/4 NE1/4 SECTION 14
TOWNSHIP 8 NORTH
RANGE 62 WEST

EXISTING ELEVATION AT WELL HEAD=5054.8'
PROPOSED ELEVATION AT WELL HEAD=5054.3'
EARTHWORK QUANTITY SUMMARY:
CUT VOLUME: 5,900 CY
FILL VOLUME: 3,900 CY

NOTE: NO SHRINK/SWELL FACTORS HAVE BEEN APPLIED TO THE ABOVE QUANTITIES. THE PAD WAS DESIGNED SUCH THAT THE CUT QUANTITY IS AT LEAST 20% MORE THAN THE FILL QUANTITY AND THE RESERVE PIT IS WITHIN A CUT AREA.

- LEGEND:
- ⊕ PROPOSED WATER VAULT
 - ⊙ PROPOSED TANK
 - ⊠ PROPOSED SEPARATOR
 - ⊞ PROPOSED BURNER
 - ⊡ PROPOSED EFM