


LOCATION DRAWING


LINDBLAD PC MM25-15

SECTION: 25
TOWNSHIP: 7N
RANGE: 67W

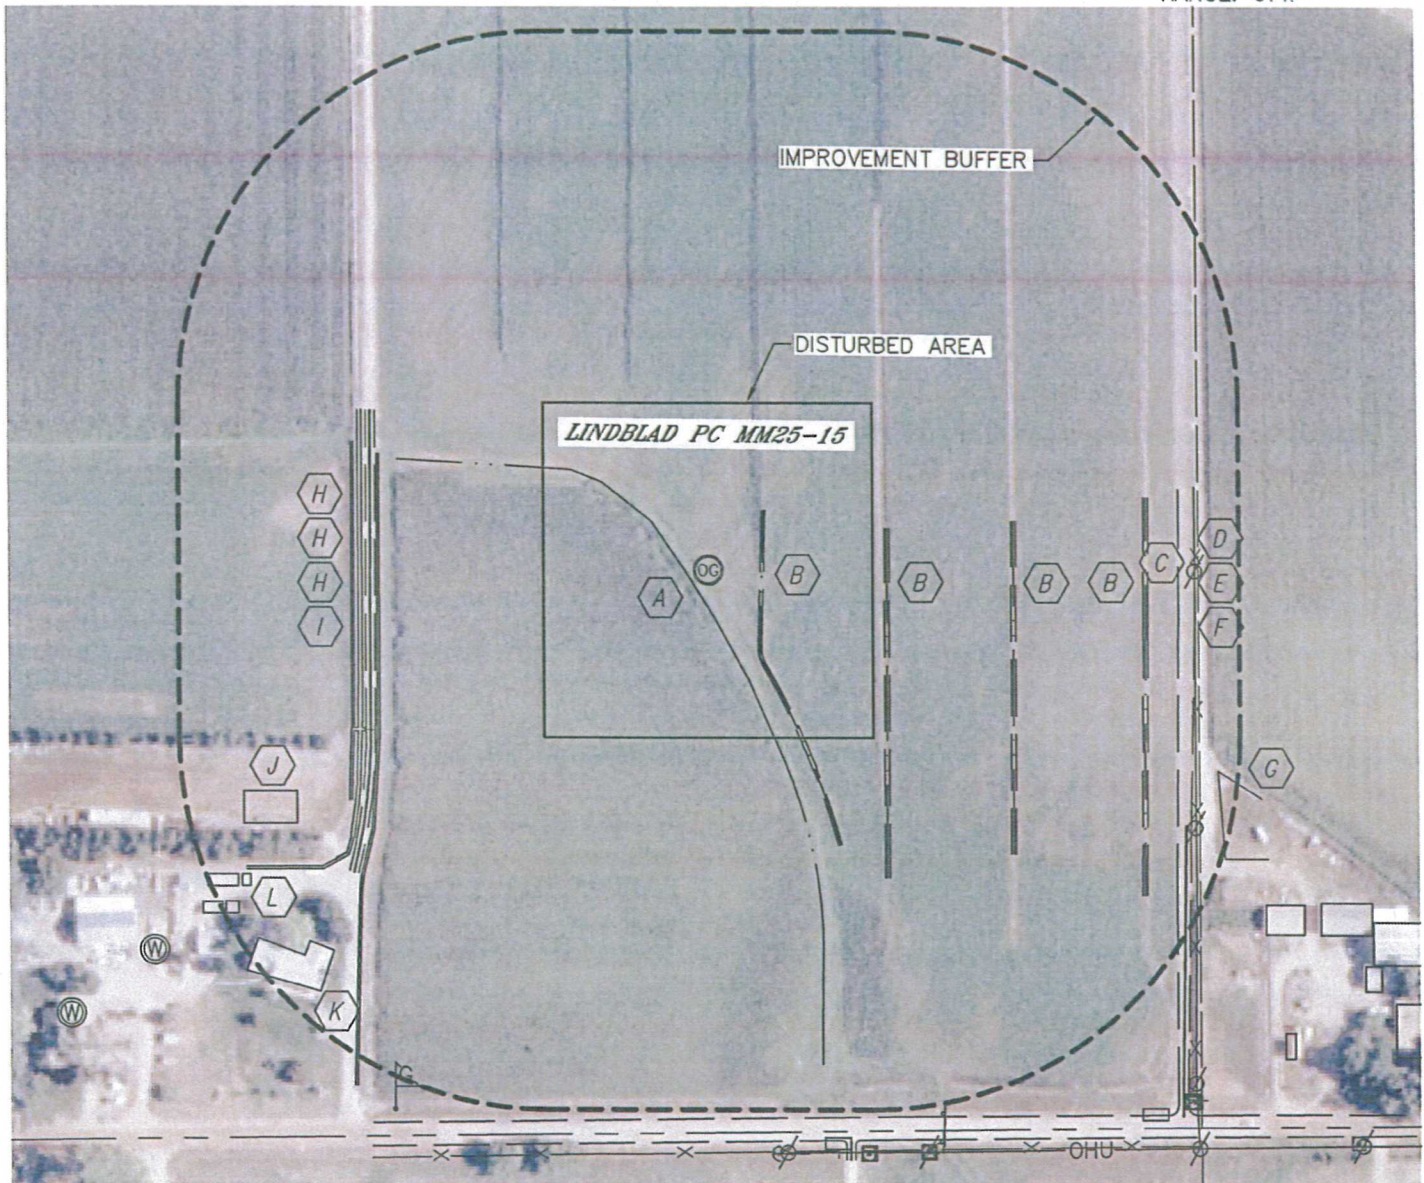

- A** DRY SWALE 22' SW
- B** WEST EDGE DIRT IRRIGATION DITCH 56', 193', 331', 475' E
- C** WEST EDGE GRAVEL ROAD 514' E
- D** FENCE 532' E
- E** OVERHEAD UTILITY LINE 532' E
- F** PROPERTY LINE 535' E
- G** FENCE 596' SE
- H** EAST EDGE CONCRETE IRRIGATION DITCH 361', 380', 389' W
- I** EAST EDGE FIELD ROAD 365' W
- J** NE CORNER BARN 511' SW
- K** NE CORNER HOUSE 581' SW
- L** NE CORNER SHED 600', 611', 627', 642' SW

NEAREST
BUILDING=511' SW
PUBLIC ROAD=590' S
ABOVE GROUND UTILITY=532' E
RAILROAD=±3200' S (ABANDONED)
PROPERTY LINE=535' E

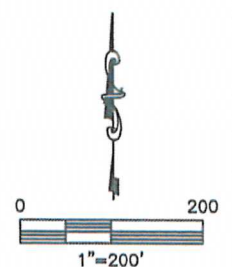

PROJECT#: 2011085