


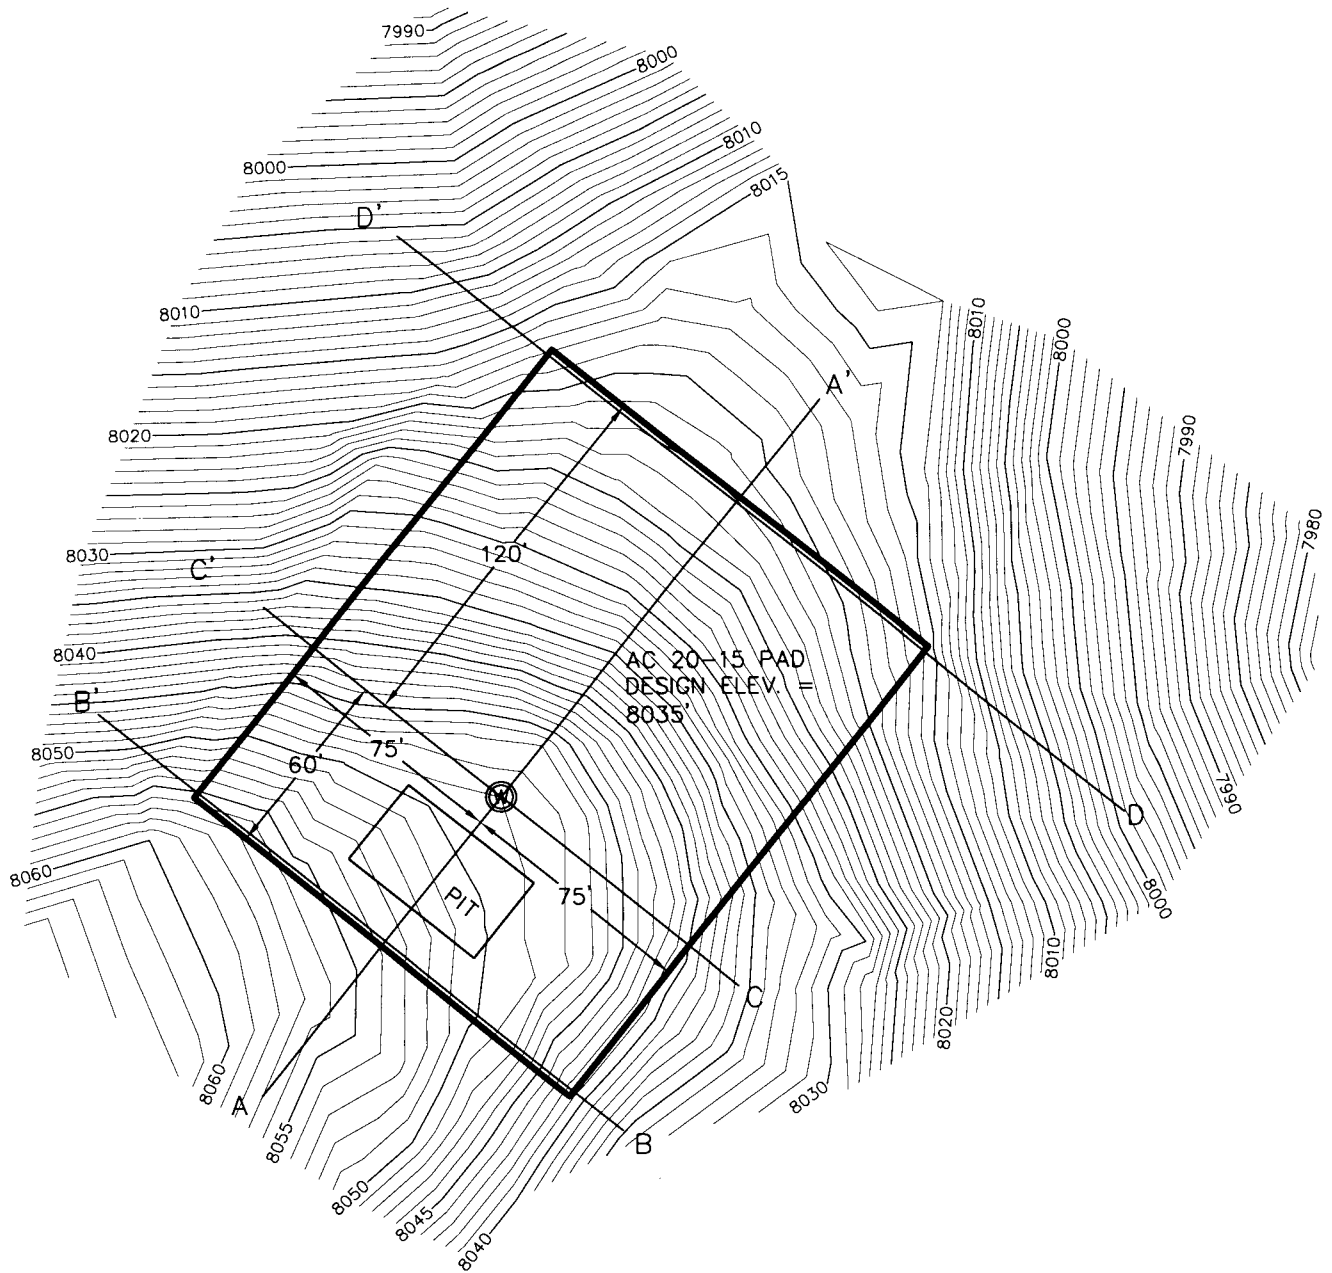

CONSTRUCTION LAYOUT DRAWING AC 20-15

SCALE: 1" = 60'



NOTES:

1. UNGRADED ELEVATION AT WELLHEAD: 8049'
2. GRADED ELEVATION AT WELLHEAD: 8035'



DRAWN BY: NLE
DATE: 02/02/2011
AC 20-15 -CONST
DRAWING NAME:


APACHE CANYON 20-15
WELL PAD PLAN
XTO ENERGY INC.
LAS ANIMAS COUNTY, COLORADO

PAGE
1/4
REV
A



SCALE: 1" = 60'

CONSTRUCTION LAYOUT DRAWING AC 20-15

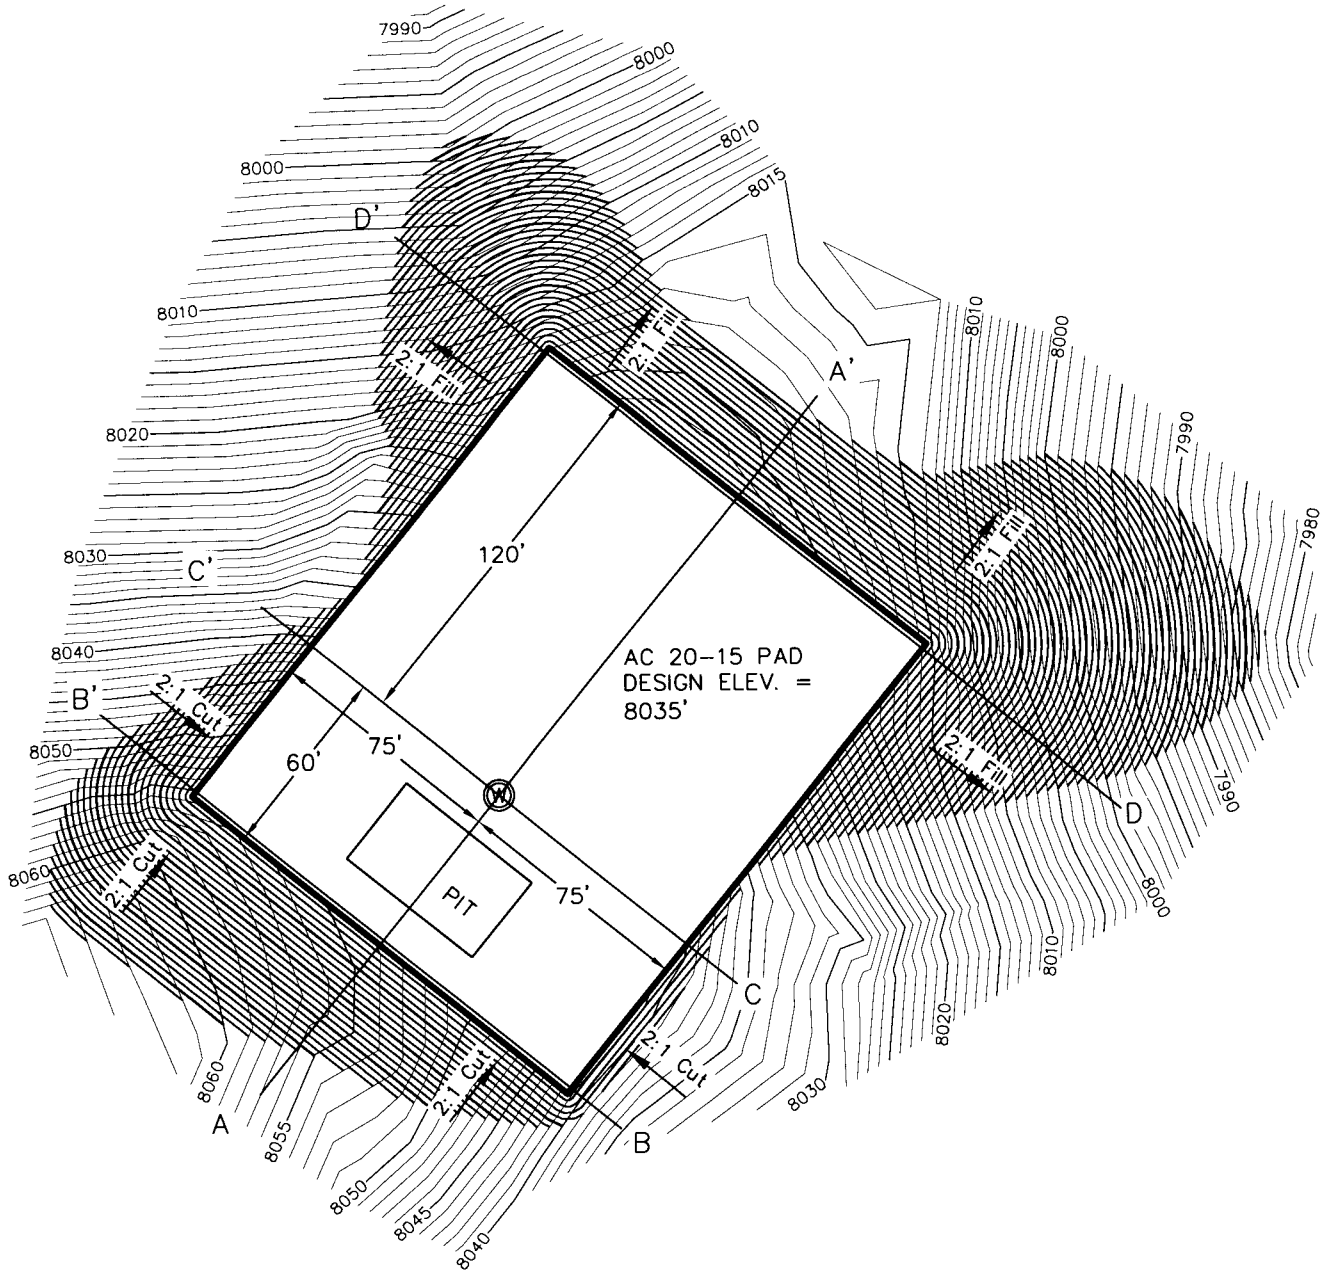



	DRAWN BY: NLE	APACHE CANYON 20-15 WELL PAD PLAN	PAGE 2/4
	DATE: 02/02/2011		
	AC 20-15 -CONST	XTO ENERGY INC. LAS ANIMAS COUNTY, COLORADO	REV A
	DRAWING NAME:		



SCALE: 1" = 60'

CONSTRUCTION LAYOUT DRAWING

AC 20-15

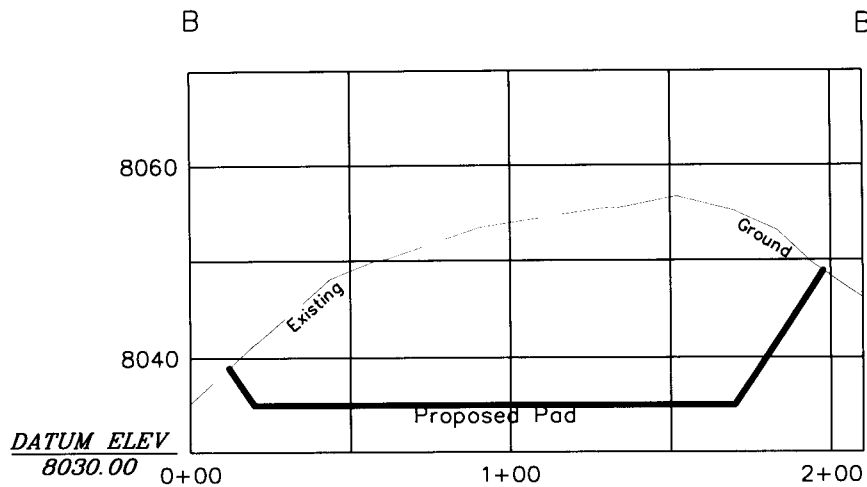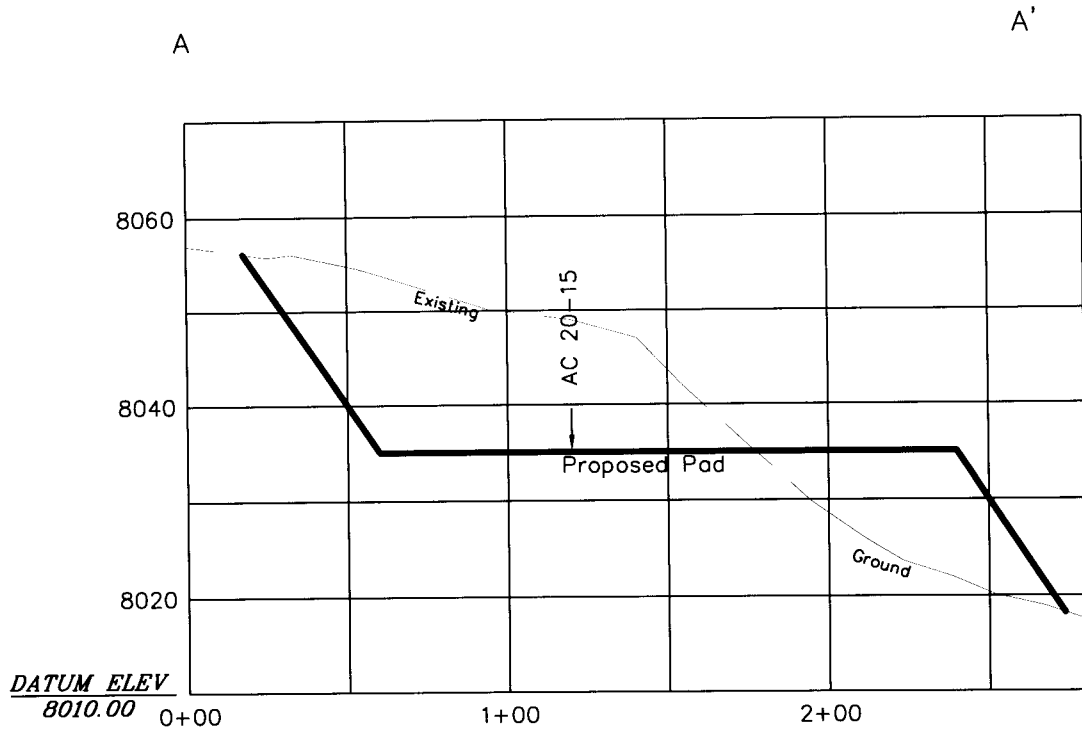

HORIZONTAL SCALE: 1" = 60'
VERTICAL SCALE: 1" = 20'



DRAWN BY: NLE
DATE: 02/02/2011
AC 20-15 -CONST
DRAWING NAME:

APACHE CANYON 20-15
WELL PAD PLAN
XTO ENERGY INC.
LAS ANIMAS COUNTY, COLORADO



PAGE 3/4
REV A



SCALE: 1" = 60'

CONSTRUCTION LAYOUT DRAWING

AC 20-15

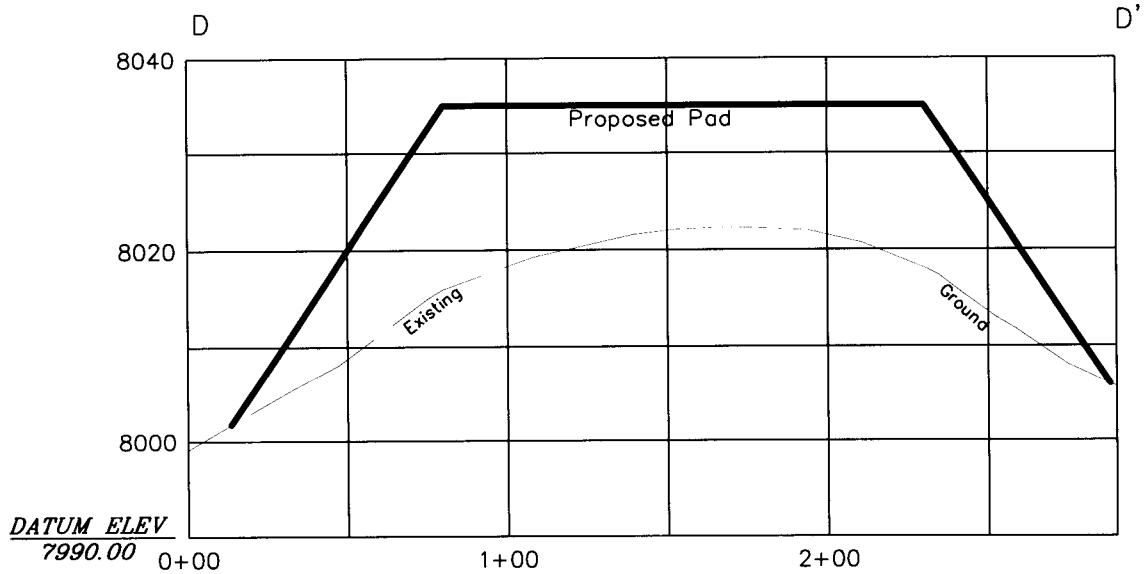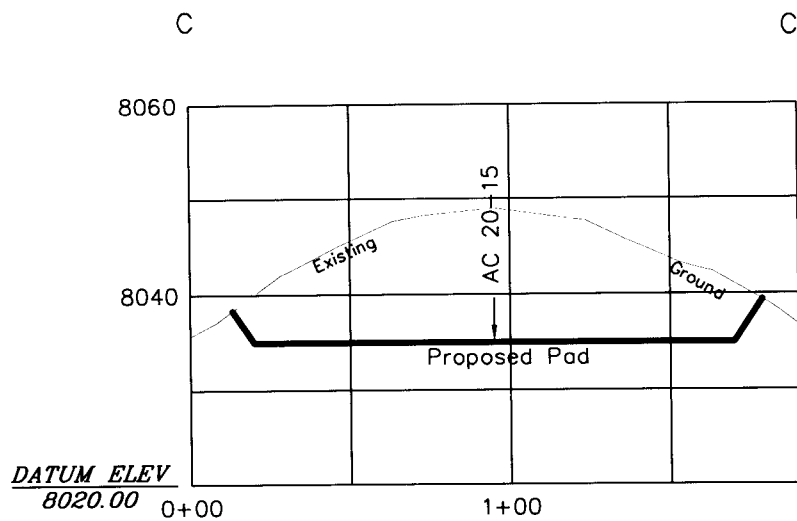

HORIZONTAL SCALE: 1" = 60'
VERTICAL SCALE: 1" = 20'



DRAWN BY: NLE
DATE: 02/02/2011
AC 20-15-CONST
DRAWING NAME:

APACHE CANYON 20-15
WELL PAD PLAN
XTO ENERGY INC.
LAS ANIMAS COUNTY, COLORADO

PAGE
4/4
REV
A