


SURFACE WATER

- A. MEAD LATERAL DITCH — 1241' SW
- B. CONCRETE IRRIGATION DITCH — 563' E

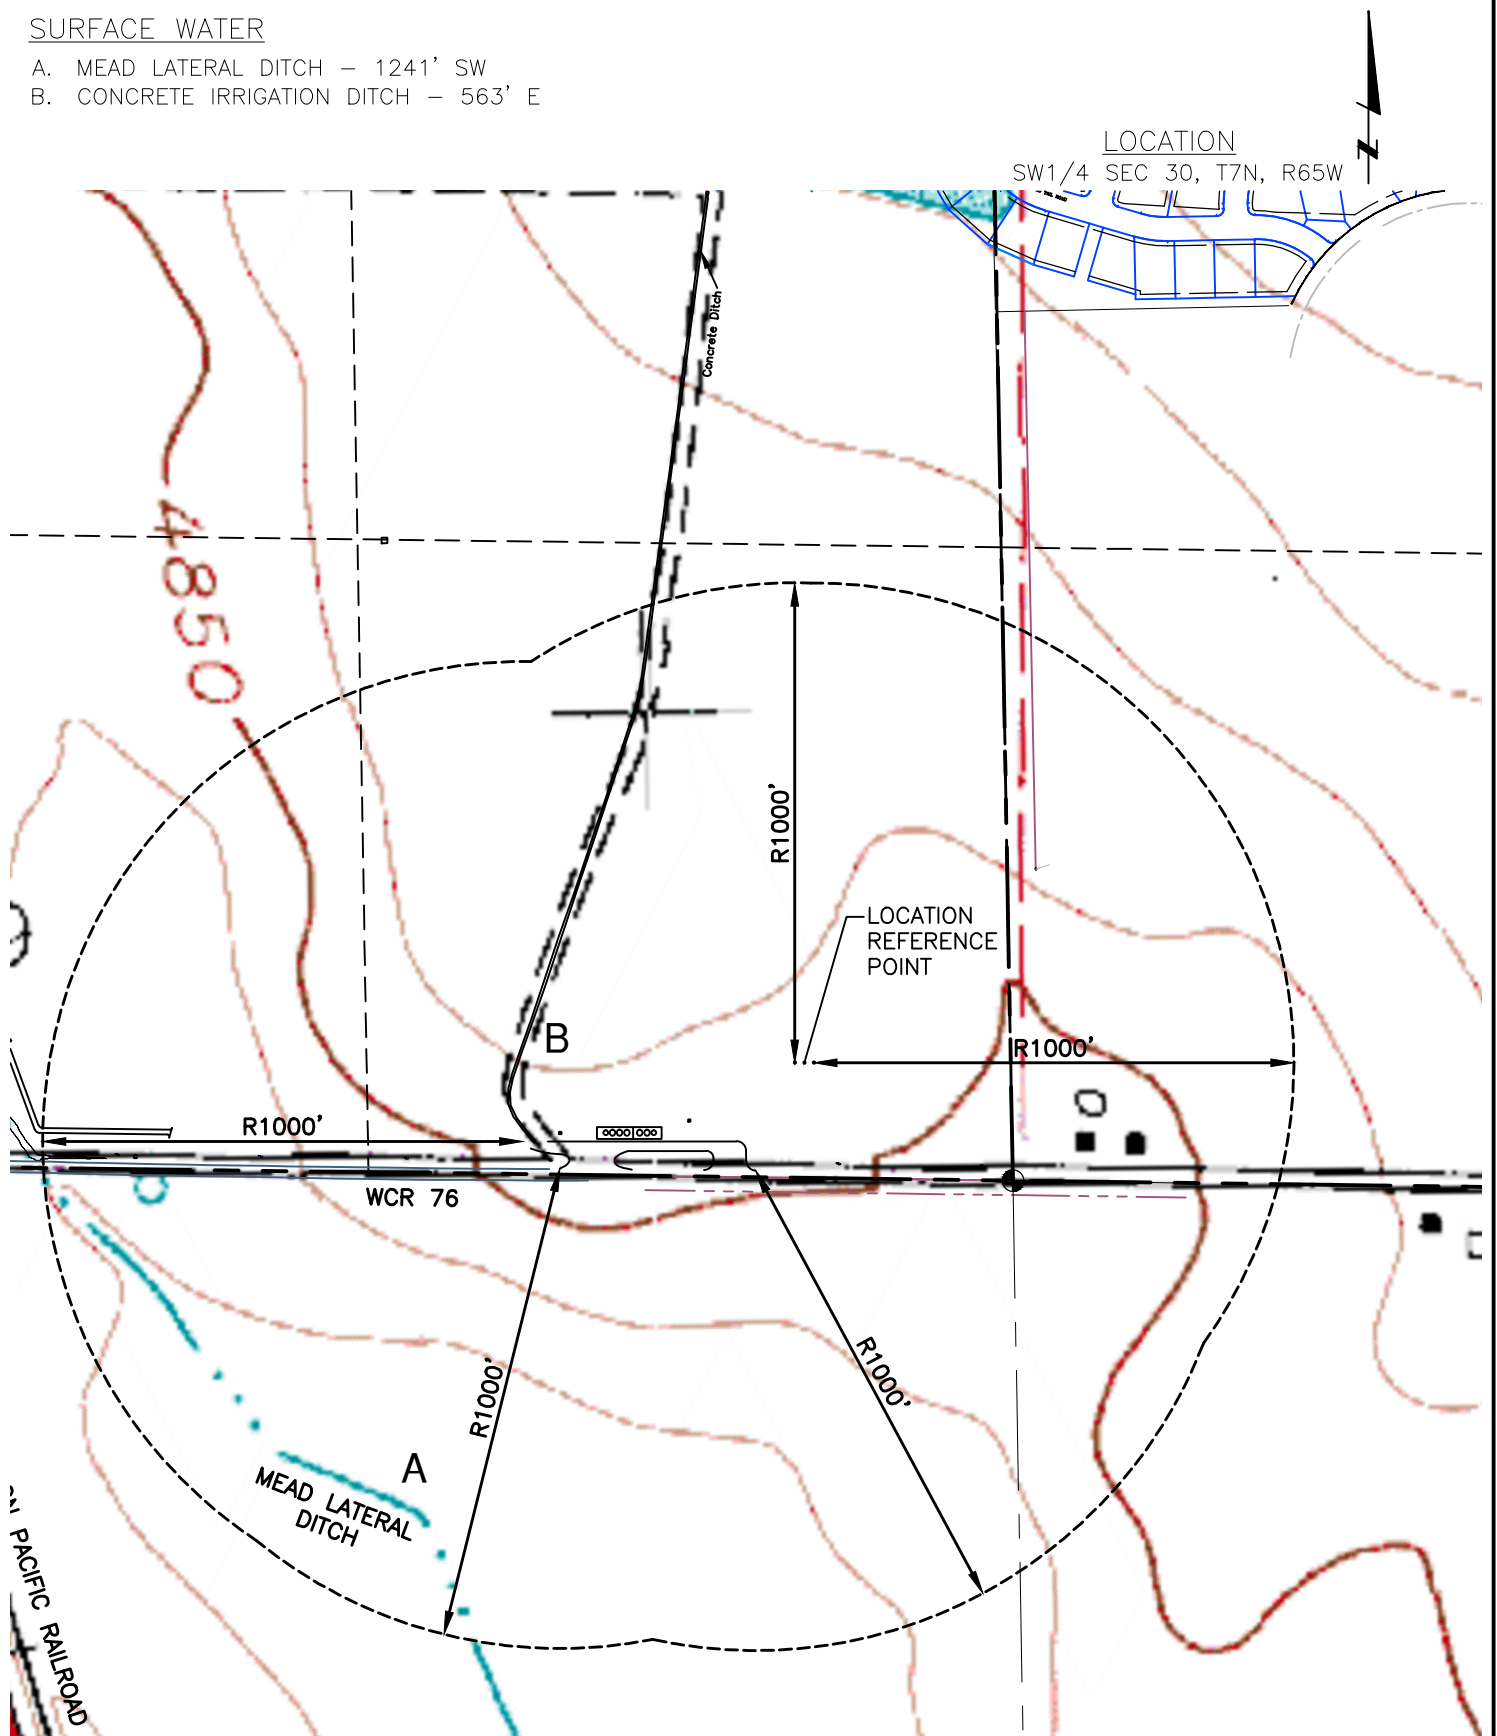

LAMP RYNEARSON
& ASSOCIATES

4715 Innovation Drive
Fort Collins, CO 80525
www.LRA-Inc.com
970.226.0342 | P
970.226.0879 | F

**EATON FIELD #2
HYDROLOGY
MAP**

drawn by: EKM
designer: EKM
job number-tasks: 0210045.00
date: 4/13/2011
scale: 1" = 400'
file name: