

CUTTINGS PIT DATA

SIZE	100' X 50' X 10'
SLOPE	2:1
CAPACITY	25,315 CU. FT. 938 CU. YDS.

CONFIDENTIALITY NOTES:

The information contained in this plat is legally privileged and confidential information intended only for the use of the recipients. If you are not the intended recipients, you are hereby notified that any use, dissemination, distribution or copying of this information is strictly prohibited.

WILLIAM H. SMITH & ASSOCIATES P.C.
SURVEYING CONSULTANTS
150 EAST SECOND NORTH PHONE: 307-875-3638
GREEN RIVER, WY 307-875-3639
www.wsmithpc.com

CONSTRUCTION DATA

CUT SLOPE:	3:1
FILL SLOPE:	3:1
TOTAL CUT:	5,374 CU. YDS.
TOTAL FILL:	1,036 CU. YDS.
TOP SOIL AT 6"	3,082 CU. YDS.
SPOIL:	1,256 CU. YDS.
DISTURBED AREA	166,438 SQ. FT.
DISTURBED AREA	3.82 ACRES

LOCATION:

OWL CREEK
8-64-6-1A
WITHIN LOT 4 OF
SECTION 6,
T 8 N, R 64 W,
6TH PM.
WELD COUNTY,
COLORADO


MARATHON OIL COMPANY
PO BOX 3128, HOUSTON TX, 77253
5555 SAN FELIPE, HOUSTON TX, 77056

CONSTRUCTION LAYOUT

605' FWL	600' FNL
SCALE: 1"=80'	EXHIBIT "I"
DATE: 03/23/2011	SHEET 8 OF 14

DRAWN BY: DTW
PROJECT NO: 86461A
REVISIONS:

CHECKED BY: WHD
JOB NO: 2011001

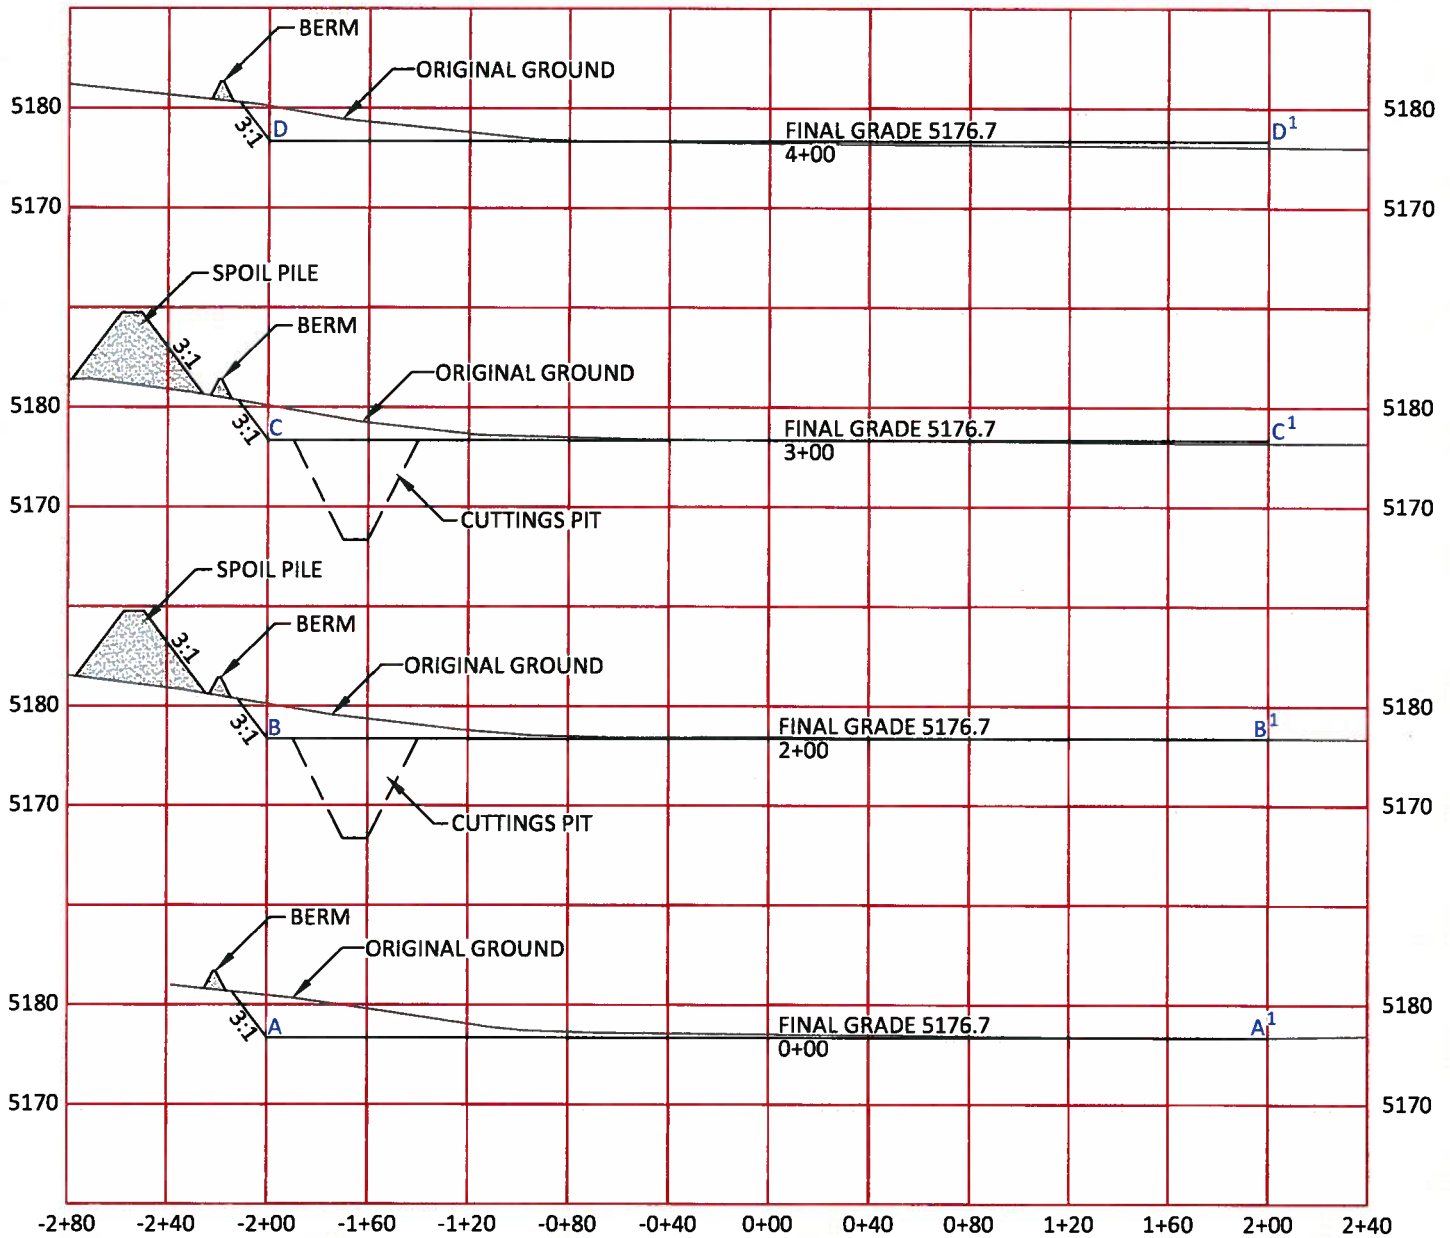

CUTTINGS PIT DATA

SIZE	100' X 50' X 10'
SLOPE	2:1
CAPACITY	25,315 CU. FT. 938 CU. YDS.

HORIZONTAL SCALE: 1"=80'
VERTICAL SCALE: 1"=20'

CONFIDENTIALITY NOTES:

The information contained in this plat is legally privileged and confidential information intended only for the use of the recipients. If you are not the intended recipients, you are hereby notified that any use, dissemination, distribution or copying of this information is strictly prohibited.



**WILLIAM H. SMITH
& ASSOCIATES P.C.**

SURVEYING CONSULTANTS
150 EAST SECOND NORTH PHONE: 307-875-3638
GREEN RIVER, WY 307-875-3639
www.whsmithpc.com

DRAWN BY: DTW	CHECKED BY: WHD
PROJECT NO: 86461A	JOB NO: 2011001
REVISIONS:	

CONSTRUCTION DATA

CUT SLOPE:	3:1
FILL SLOPE:	3:1
TOTAL CUT:	5,374 CU. YDS.
TOTAL FILL:	1,036 CU. YDS.
TOP SOIL AT 8"	3,082 CU. YDS.
SPOIL:	1,256 CU. YDS.
DISTURBED AREA	166,438 SQ. FT.
DISTURBED AREA	3.82 ACRES


LOCATION:

OWL CREEK
8-64-6-1A
WITHIN LOT 4 OF
SECTION 6,
T 8 N, R 64 W,
6TH PM.
WELD COUNTY,
COLORADO

MARATHON OIL COMPANY
PO BOX 3128, HOUSTON TX, 77253
5555 SAN FELIPE, HOUSTON TX, 77056


CONSTRUCTION LAYOUT CROSS SECTIONS

SCALE: NOTED	EXHIBIT "J"
DATE: 03/23/2011	SHEET 9 OF 14

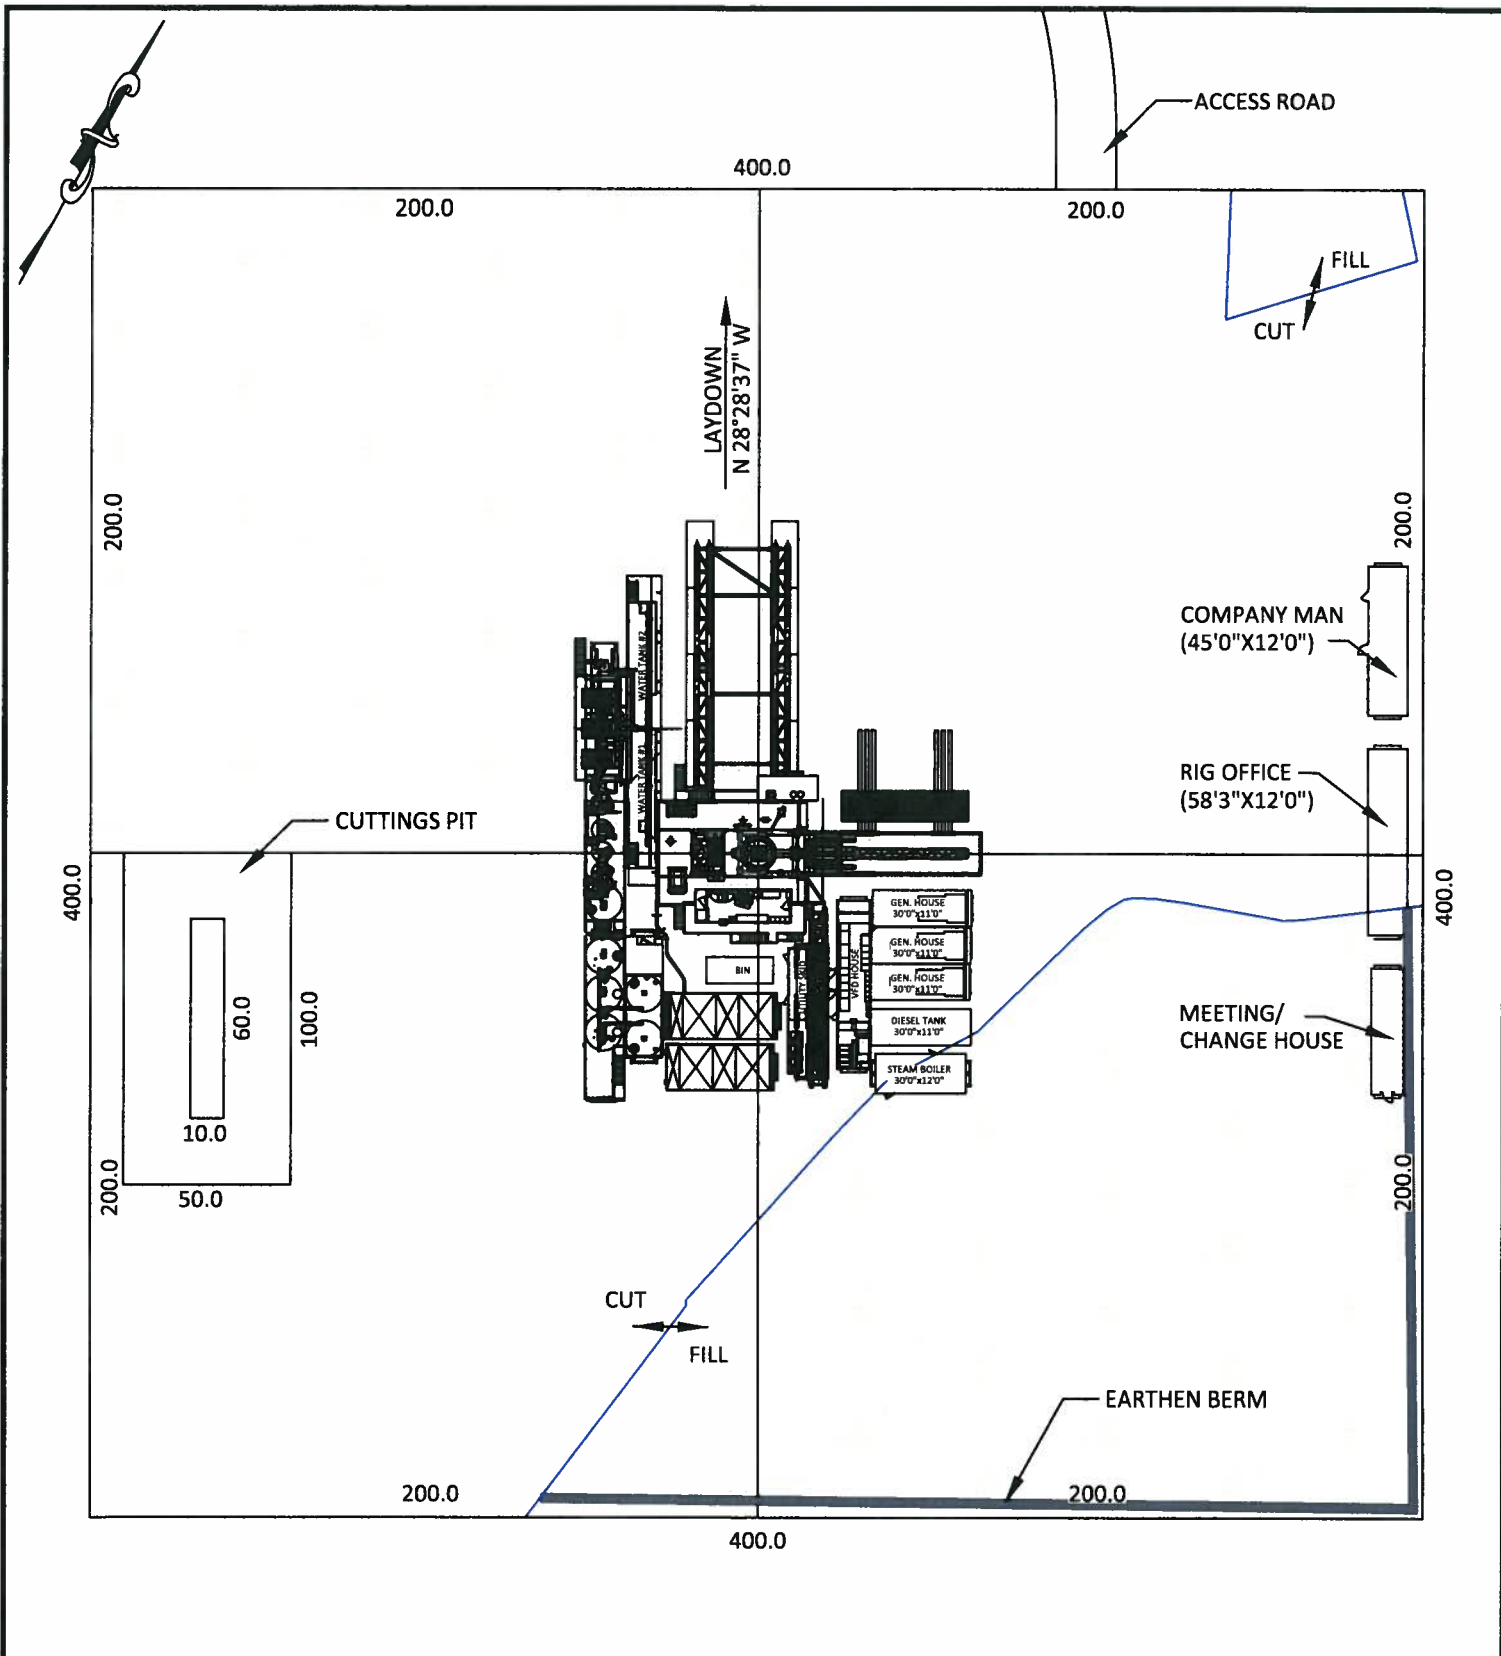


CONFIDENTIALITY NOTES:
 The information contained in this plat is legally privileged and confidential information intended only for the use of the recipients. If you are not the intended recipients, you are hereby notified that any use, dissemination, distribution or copying of this information is strictly prohibited.

	WILLIAM H. SMITH & ASSOCIATES P.C. SURVEYING CONSULTANTS 150 EAST SECOND NORTH PHONE: 307-875-3638 GREEN RIVER, WY 307-875-3639 www.whsmithpc.com		CUTTINGS PIT DATA		LOCATION: OWL CREEK 8-64-6-1A WITHIN LOT 4 OF SECTION 6, T 8 N, R 64 W, 6TH PM. WELD COUNTY, COLORADO	MARATHON OIL COMPANY PO BOX 3128, HOUSTON TX, 77253 5555 SAN FELIPE, HOUSTON TX, 77056	
	DRAWN BY: DTW PROJECT NO: 86461A REVISIONS:	CHECKED BY: WHD JOB NO: 2011001	SIZE: 100' X 50' X 10' SLOPE: 2:1 CAPACITY: 25,315 CU. FT. 938 CU. YDS.	SCALE: 1"=60' DATE: 03/23/2011		DRILLING FACILITIES EXHIBIT "K" SHEET 10 OF 14	

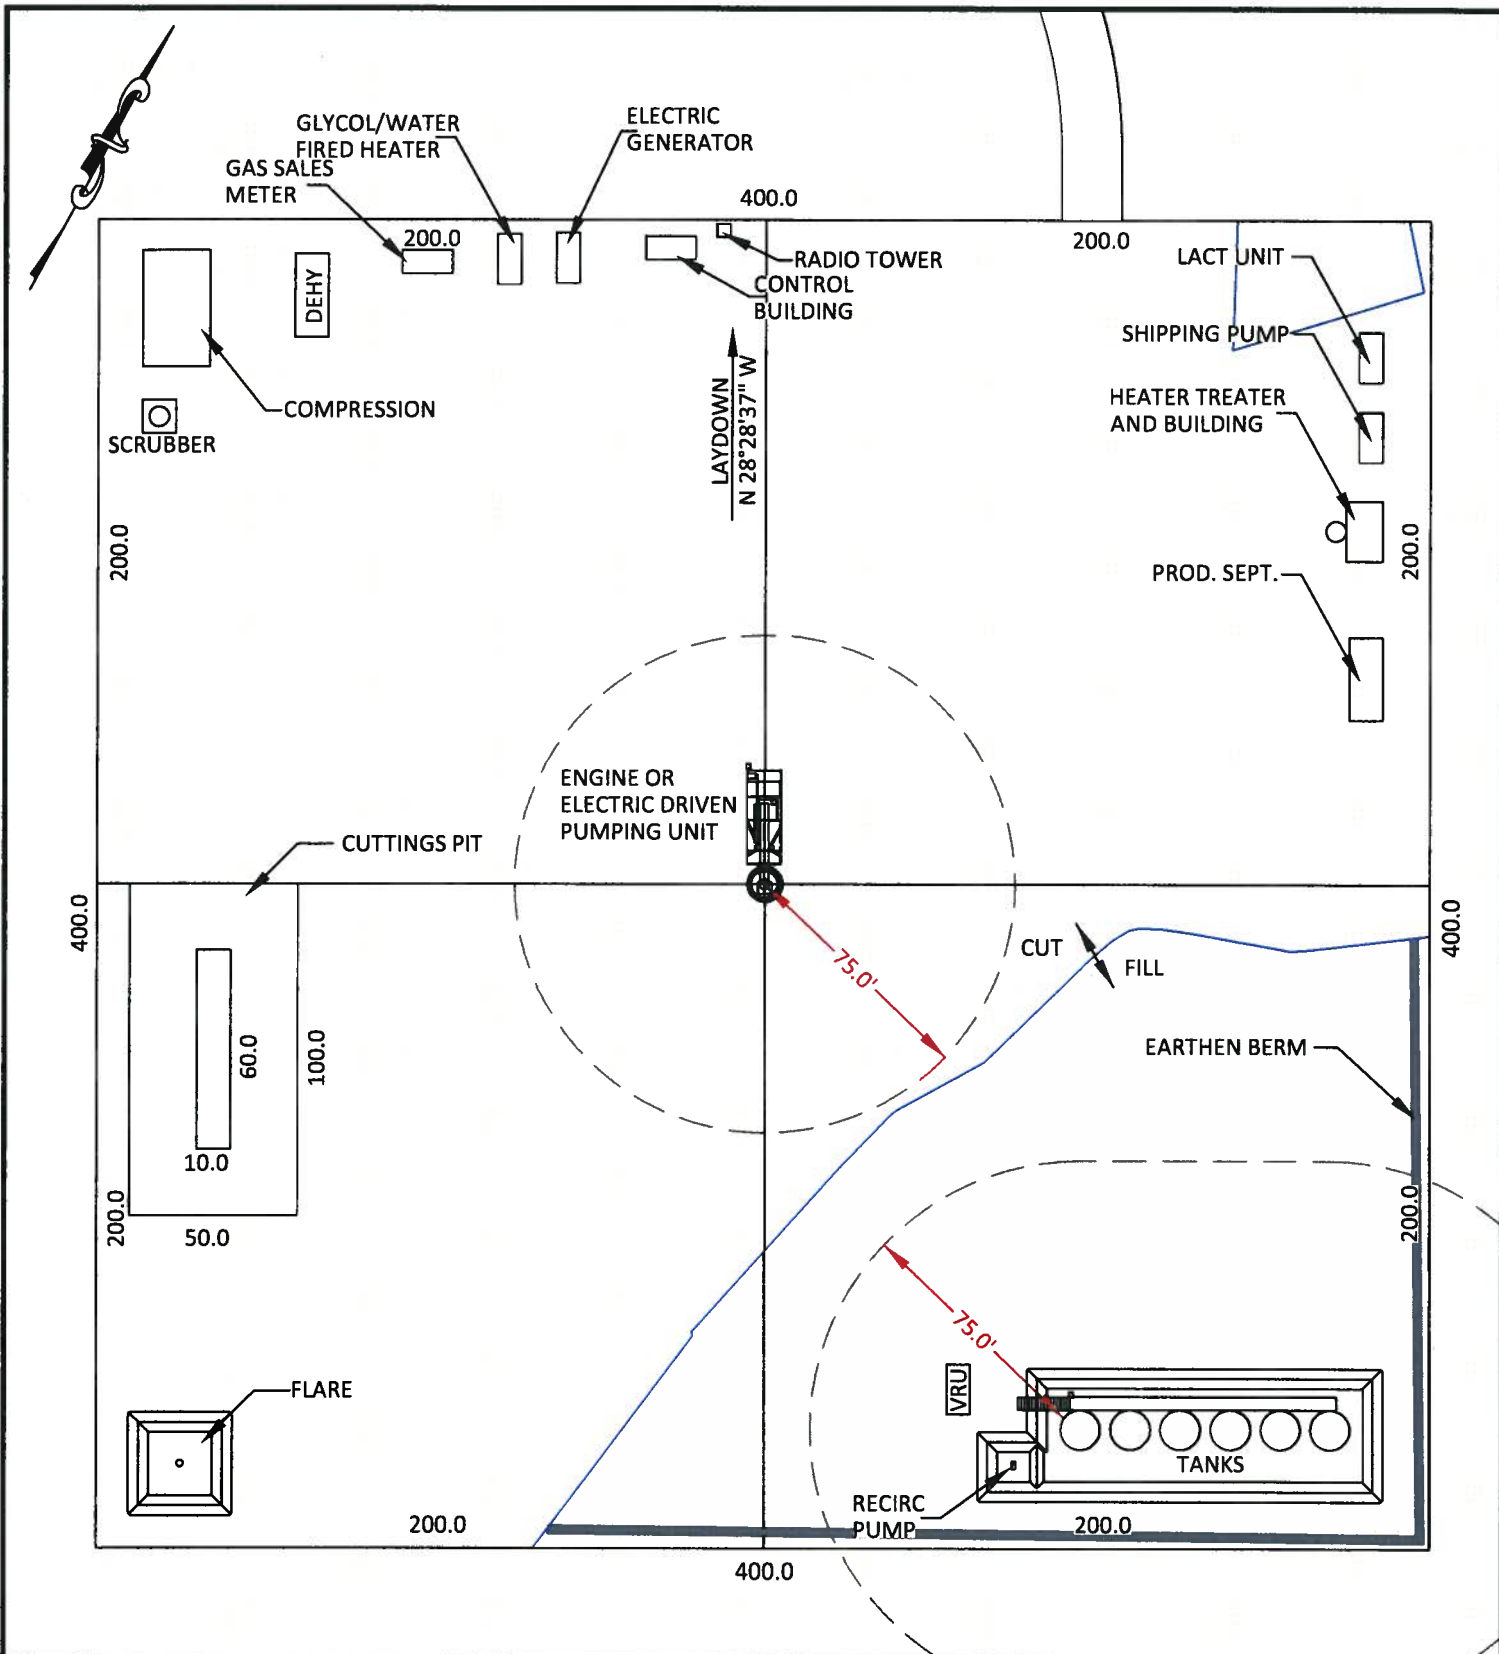

CONFIDENTIALITY NOTES:
 The information contained in this plat is legally privileged and confidential information intended only for the use of the recipients. If you are not the intended recipients, you are hereby notified that any use, dissemination, distribution or copying of this information is strictly prohibited.

 <p>WILLIAM H. SMITH & ASSOCIATES P.C. SURVEYING CONSULTANTS 50 EAST SECOND NORTH GREEN RIVER, WY PHONE: 307-875-3638 307-875-3639 www.whsmithpc.com</p>	<p align="center">CUTTINGS PIT DATA</p> <table border="1"> <tr> <td>SIZE</td> <td>100' X 50' X 10'</td> </tr> <tr> <td>SLOPE</td> <td>2:1</td> </tr> <tr> <td>CAPACITY</td> <td>25,315 CU. FT. 938 CU. YDS.</td> </tr> </table>		SIZE	100' X 50' X 10'	SLOPE	2:1	CAPACITY	25,315 CU. FT. 938 CU. YDS.	<p>LOCATION: OWL CREEK 8-64-6-1A WITHIN LOT 4 OF SECTION 6, T 8 N, R 64 W, 6TH PM. WELD COUNTY, COLORADO</p>	<p align="center">MARATHON OIL COMPANY PO BOX 3128, HOUSTON TX, 77253 5555 SAN FELIPE, HOUSTON TX, 77056</p> <p align="center">PRODUCTION FACILITIES</p>	
	SIZE	100' X 50' X 10'									
SLOPE	2:1										
CAPACITY	25,315 CU. FT. 938 CU. YDS.										
<table border="1"> <tr> <td>DRAWN BY: DTW</td> <td>CHECKED BY: WHD</td> </tr> <tr> <td>PROJECT NO: 86461A</td> <td>JOB NO: 2011001</td> </tr> <tr> <td colspan="2">REVISIONS:</td> </tr> </table>	DRAWN BY: DTW	CHECKED BY: WHD	PROJECT NO: 86461A	JOB NO: 2011001	REVISIONS:		<table border="1"> <tr> <td>SCALE: 1"=60'</td> <td>EXHIBIT "L"</td> </tr> <tr> <td>DATE: 03/23/2011</td> <td>SHEET 11 OF 14</td> </tr> </table>	SCALE: 1"=60'	EXHIBIT "L"	DATE: 03/23/2011	SHEET 11 OF 14
DRAWN BY: DTW	CHECKED BY: WHD										
PROJECT NO: 86461A	JOB NO: 2011001										
REVISIONS:											
SCALE: 1"=60'	EXHIBIT "L"										
DATE: 03/23/2011	SHEET 11 OF 14										