



SCALE: 1" = 80'
 CONTOUR
 INTERVAL 1'

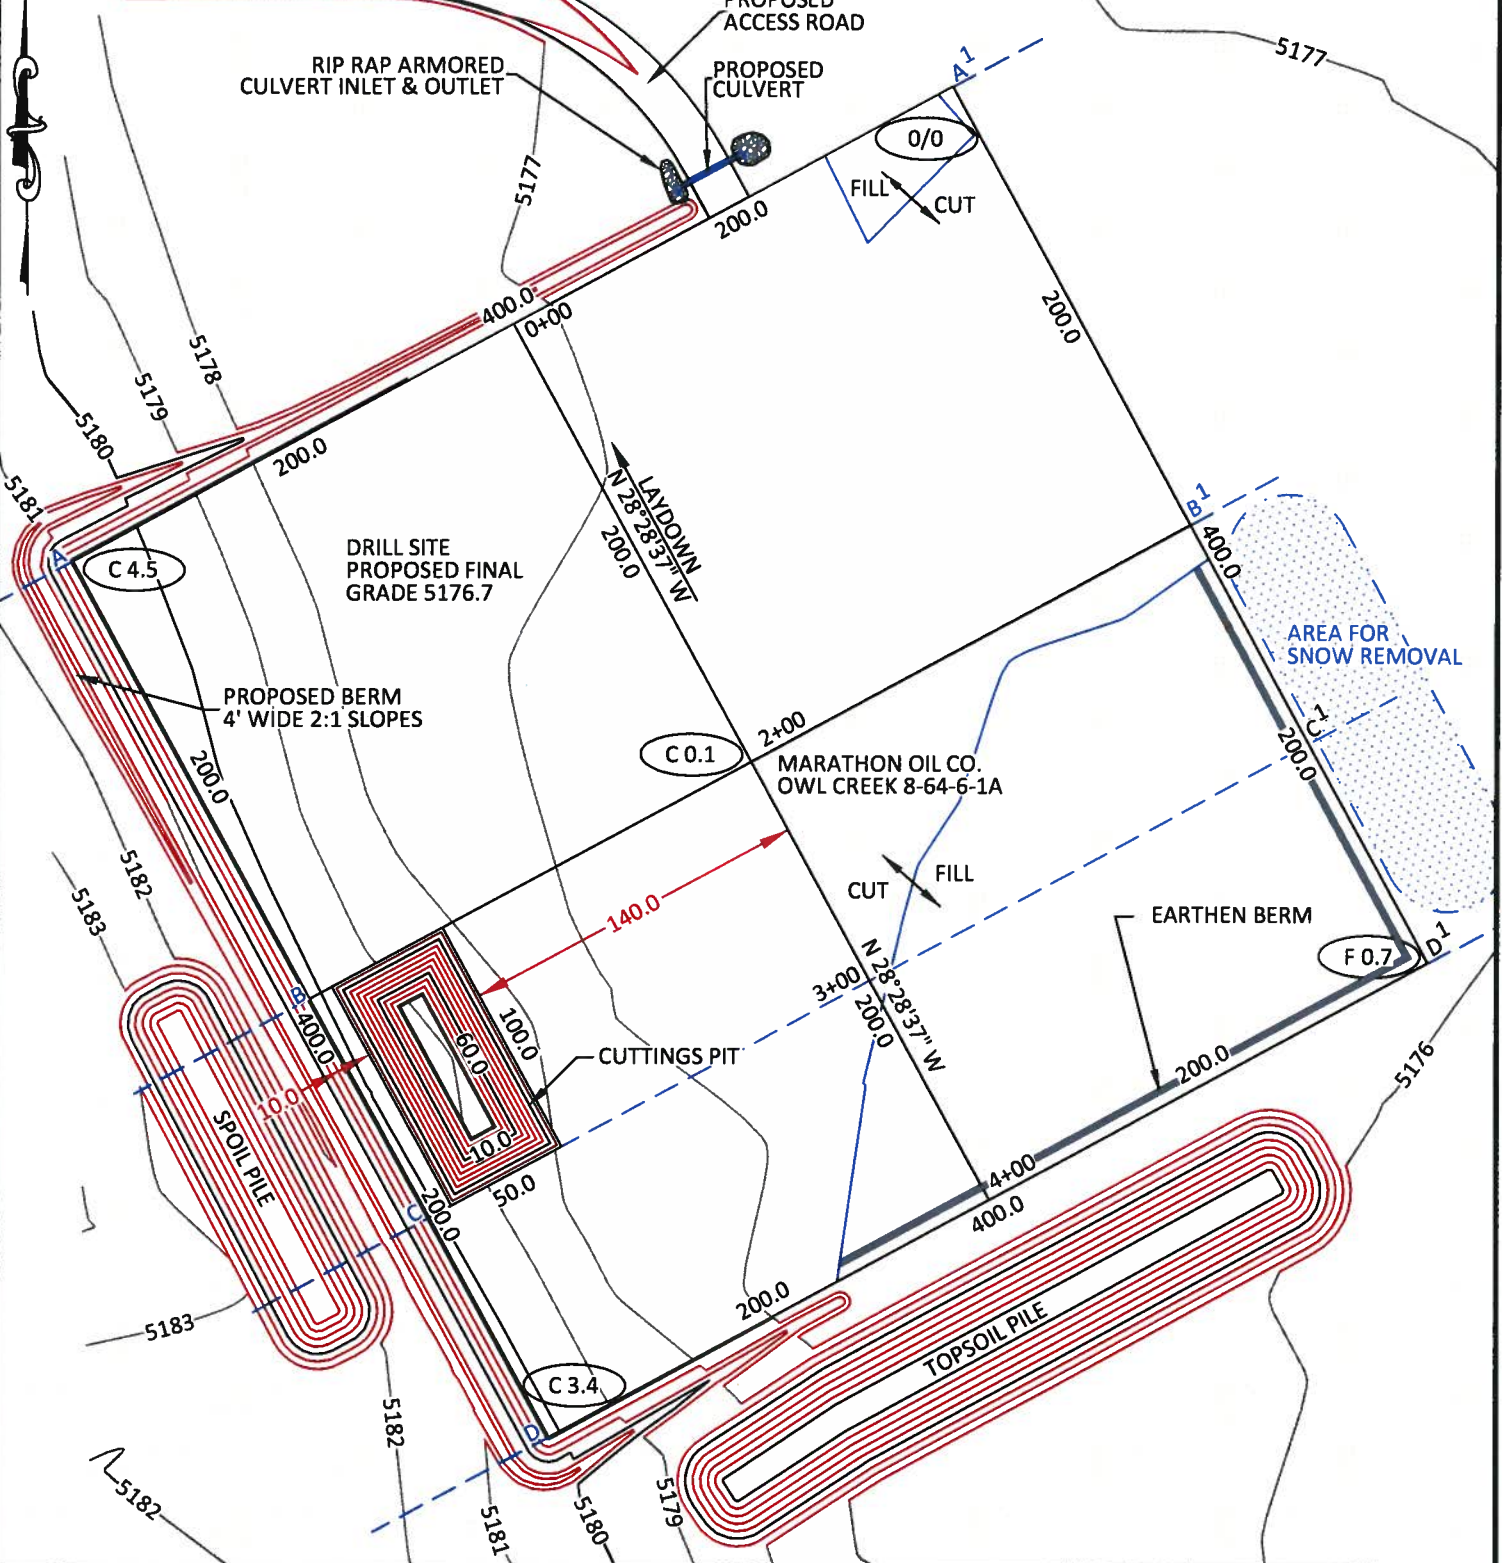

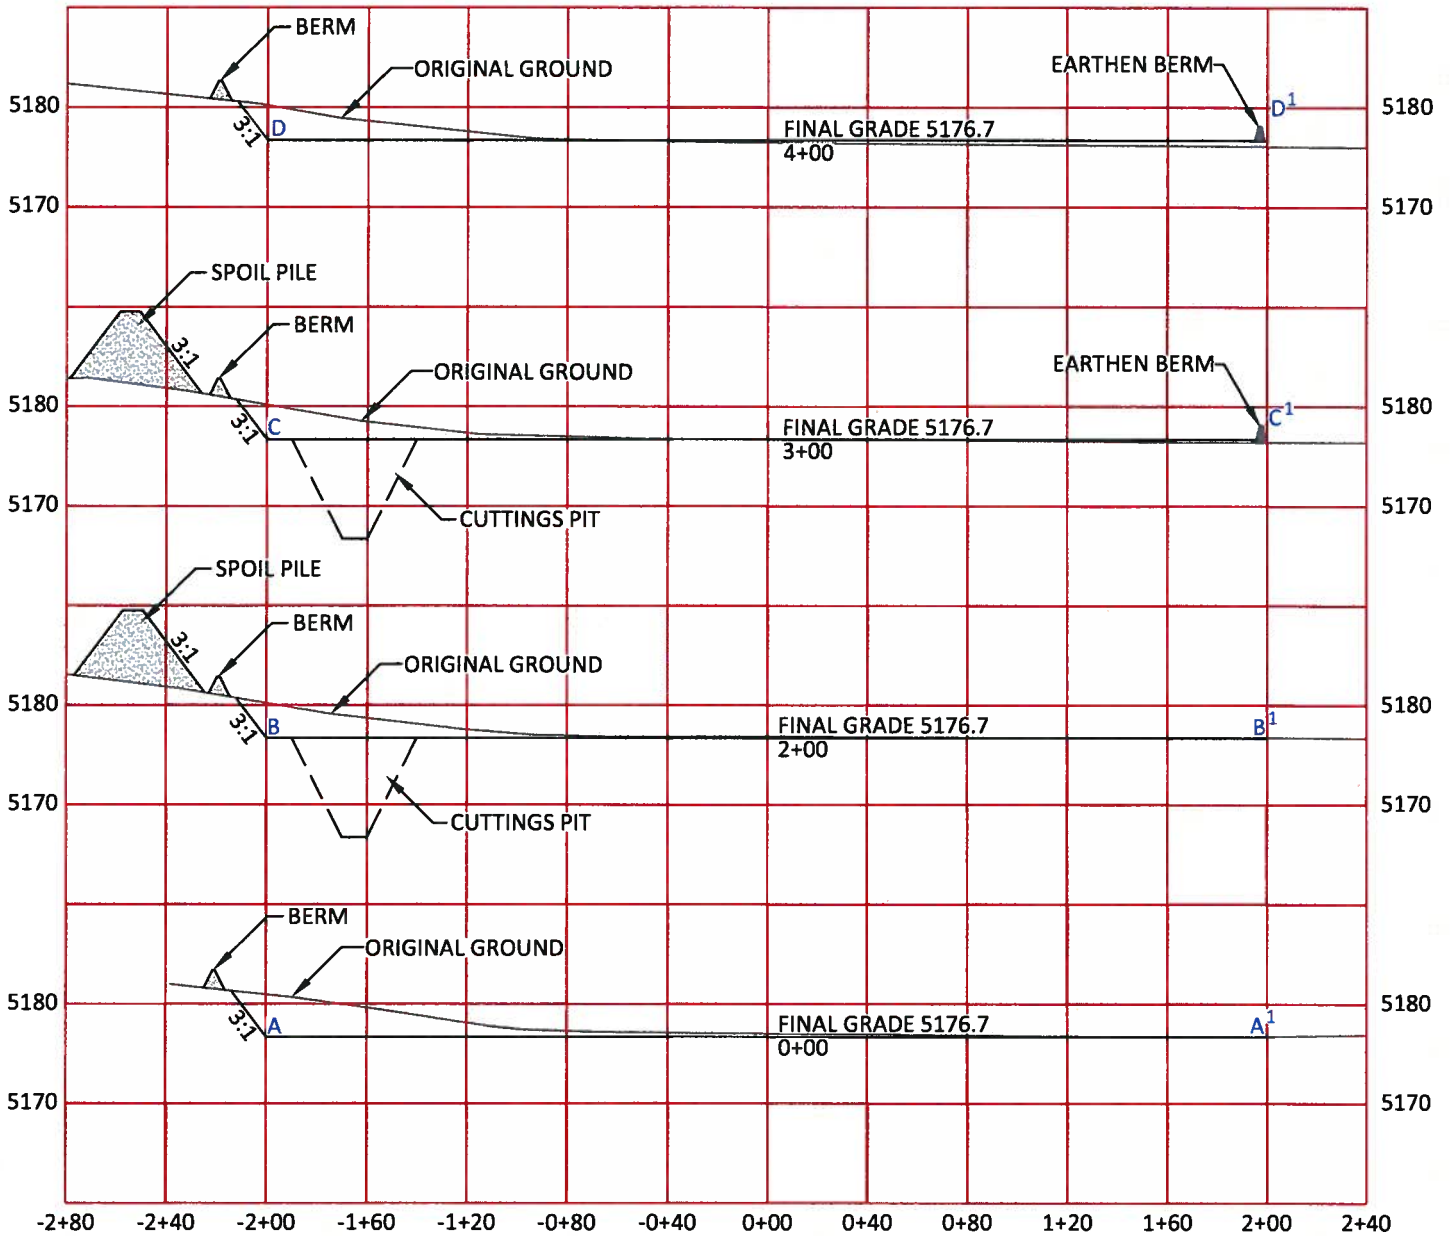


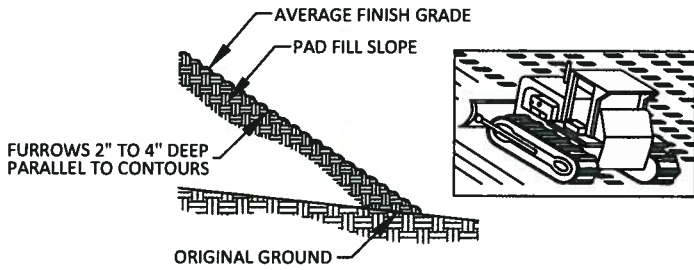
HORIZONTAL SCALE: 1"=80'
 VERTICAL SCALE: 1"=20'

CONFIDENTIALITY NOTES:

The information contained in this plat is legally privileged and confidential information intended only for the use of the recipients. If you are not the intended recipients, you are hereby notified that any use, dissemination, distribution or copying of this information is strictly prohibited.

 <p>WILLIAM H. SMITH & ASSOCIATES P.C. SURVEYING CONSULTANTS 250 EAST SECOND NORTH GREEN RIVER, WY PHONE: 307-875-3638 307-875-3639 www.whsmithpc.com</p>	LEGEND	
	<p>LOCATION: OWL CREEK 8-64-6-1A WITHIN LOT 4 OF SECTION 6, T 8 N, R 64 W, 6TH PM. WELD COUNTY, COLORADO</p>	
<p>DRAWN BY: CED PROJECT NO: 86461A REVISIONS:</p>	<p>CHECKED BY: WHD JOB NO: 2011001</p>	<p>MARATHON OIL COMPANY PO BOX 3128, HOUSTON TX, 77253 5555 SAN FELIPE, HOUSTON TX, 77056</p>
		<p>STORM WATER PREVENTION CROSS SECTIONS</p>
		<p>SCALE: NOTED DATE: 03/29/2011</p>
		<p>EXHIBIT "N" SHEET 13 OF 14</p>

A. FILL SLOPE TRACKING DETAILS




INSTALLATION NOTES:
 1. DISTURBED SURFACES SHALL BE ROUGHENED USING RIPPING OR TILLING EQUIPMENT ON THE CONTOURS OR TRACKING UP AND DOWN THE SLOPE USING EQUIPMENT TREADS

B. EARTHEN BERM DETAIL




INSTALLATION NOTES:
 1. BERM SHALL BE CONSTRUCTED OF WELL COMPACTED GRANULAR MATERIAL.
 2. BERM SHALL BE CONSTRUCTED ON THE PERIMETER OF THE PAD IN ALL AREAS THAT COULD RECEIVE STORMWATER RUNOFF.
 3. DIMENSIONS ARE APPROXIMATE. FIELD CONDITIONS WILL DETERMINE ACTUAL DIMENSIONS OF STRUCTURE.

C. BRUSH BERM DETAIL

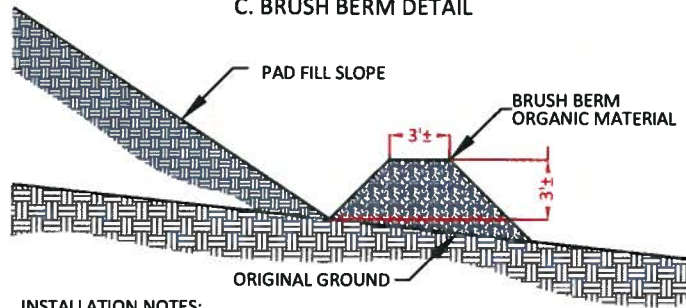


INSTALLATION NOTES:
 1. BERM TO BE CONSTRUCTED AFTER SITE HAS BEEN GRUBBED PRIOR TO PAD CONSTRUCTION.
 2. ONSITE ORGANIC MATERIAL TO BE PUSHED INTO BERM ON EDGE PERIMETER OF FILL SLOPE IN A MANNER NOT TO CREATE ADDITIONAL DISTURBANCE BEYOND THE CATCH LINE.
 3. BERM TO BE COMPACTED WITH FRONT END LOADER BUCKET OR SIMILAR METHOD TO ACHIEVE ADEQUATE COMPACTION.

D. SILT FENCE DETAILS

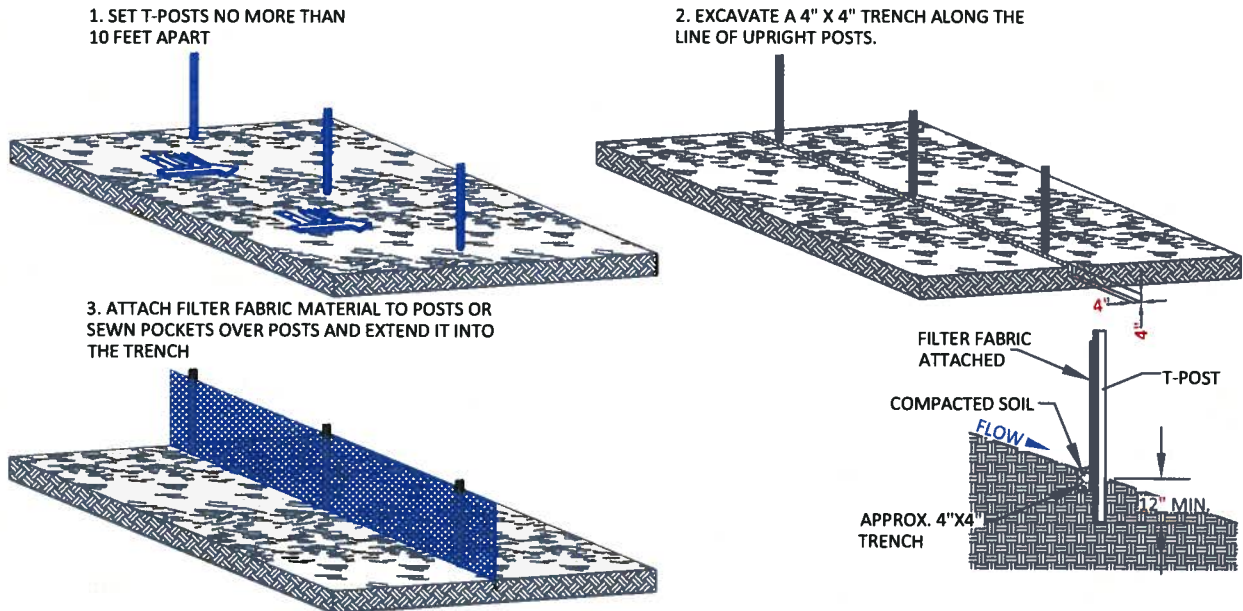

CONFIDENTIALITY NOTES:

The information contained in this plat is legally privileged and confidential information intended only for the use of the recipients. If you are not the intended recipients, you are hereby notified that any use, dissemination, distribution or copying of this information is strictly prohibited.

 <p>WILLIAM H. SMITH & ASSOCIATES P.C. SURVEYING CONSULTANTS 50 EAST SECOND NORTH PHONE: 307-875-3638 GREEN RIVER, WY 307-875-3639 www.whsmithpc.com</p>	USED ON THIS SITE		<p>LOCATION: OWL CREEK 8-64-6-1A WITHIN LOT 4 OF SECTION 6, T 8 N, R 64 W, 6TH PM. WELD COUNTY, COLORADO</p>	<p>MARATHON OIL COMPANY PO BOX 3128, HOUSTON TX, 77253 5555 SAN FELIPE, HOUSTON TX, 77056</p>
	<p>A: FILL SLOPE TRACKING B: EARTHEN BERM AT TOP OF SLOPE AROUND FILL SECTIONS.</p>	STORM WATER PREVENTION DETAILS		
<p>DRAWN BY: CED CHECKED BY: WHD PROJECT NO: 86461A JOB NO: 2011001 REVISIONS:</p>			<p>SCALE: NOT TO SCALE EXHIBIT "O" DATE: 03/29/2011 SHEET 14 OF 14</p>	