


Section 36
T. 6 S., R. 94 W

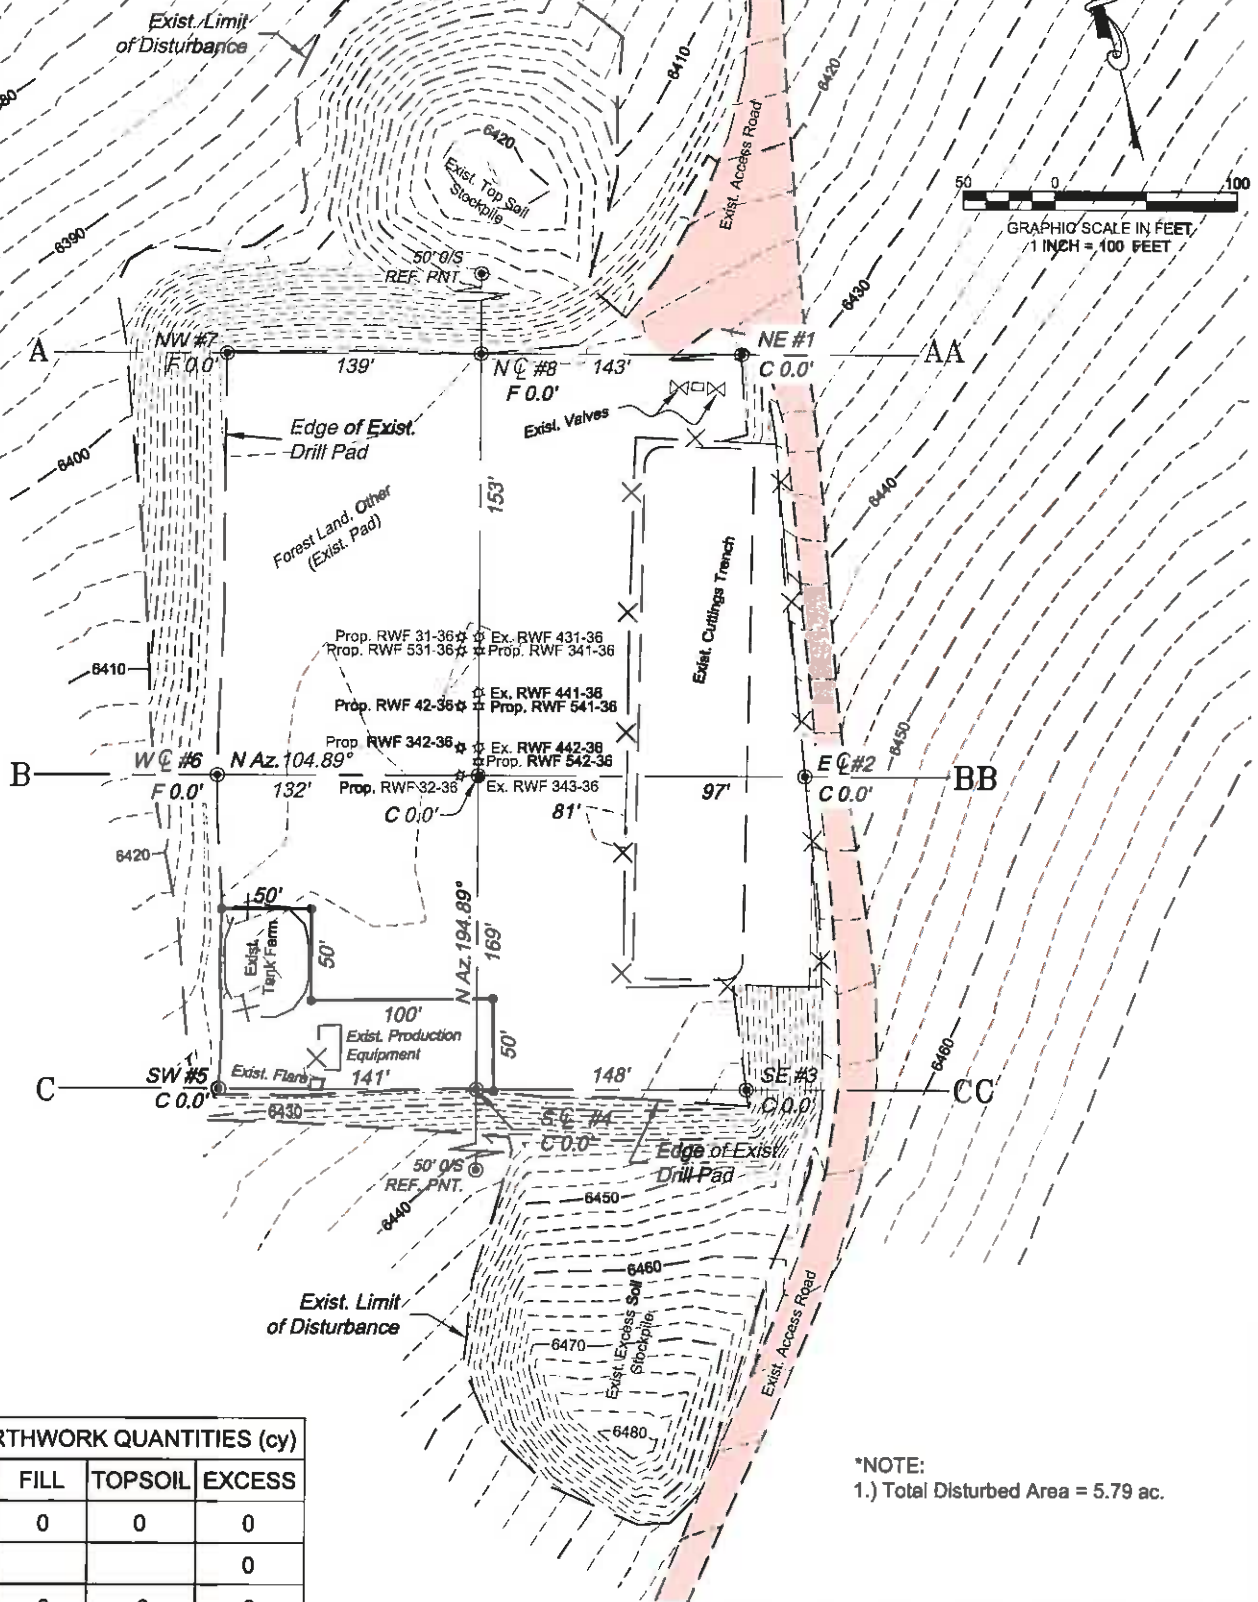

ESTIMATED EARTHWORK QUANTITIES (cy)

ITEM	CUT	FILL	TOPSOIL	EXCESS
PAD	0	0	0	0
PIT	0			0
TOTALS	0	0	0	0

*NOTE:
1.) Total Disturbed Area = 5.79 ac.

Construction Plan Prepared for:
Williams. Williams Production, RMT


RWF 32-26 Drill Pad - Plat 2
CONSTRUCTION LAYOUT

SCALE: 1" = 100'
DATE: 3/29/11
PLAT: 2 of 7
PROJECT: Williams Valley
DFT: CWS

BOOKCLIFF
Survey Services, Inc.

10000 Williams Valley RMT 32-26 RWF 32-26 Plat 2
PL: 10000 RMT 32-26
Fax: (408) 425-2772

Section 36
T. 6 S., R 94 W

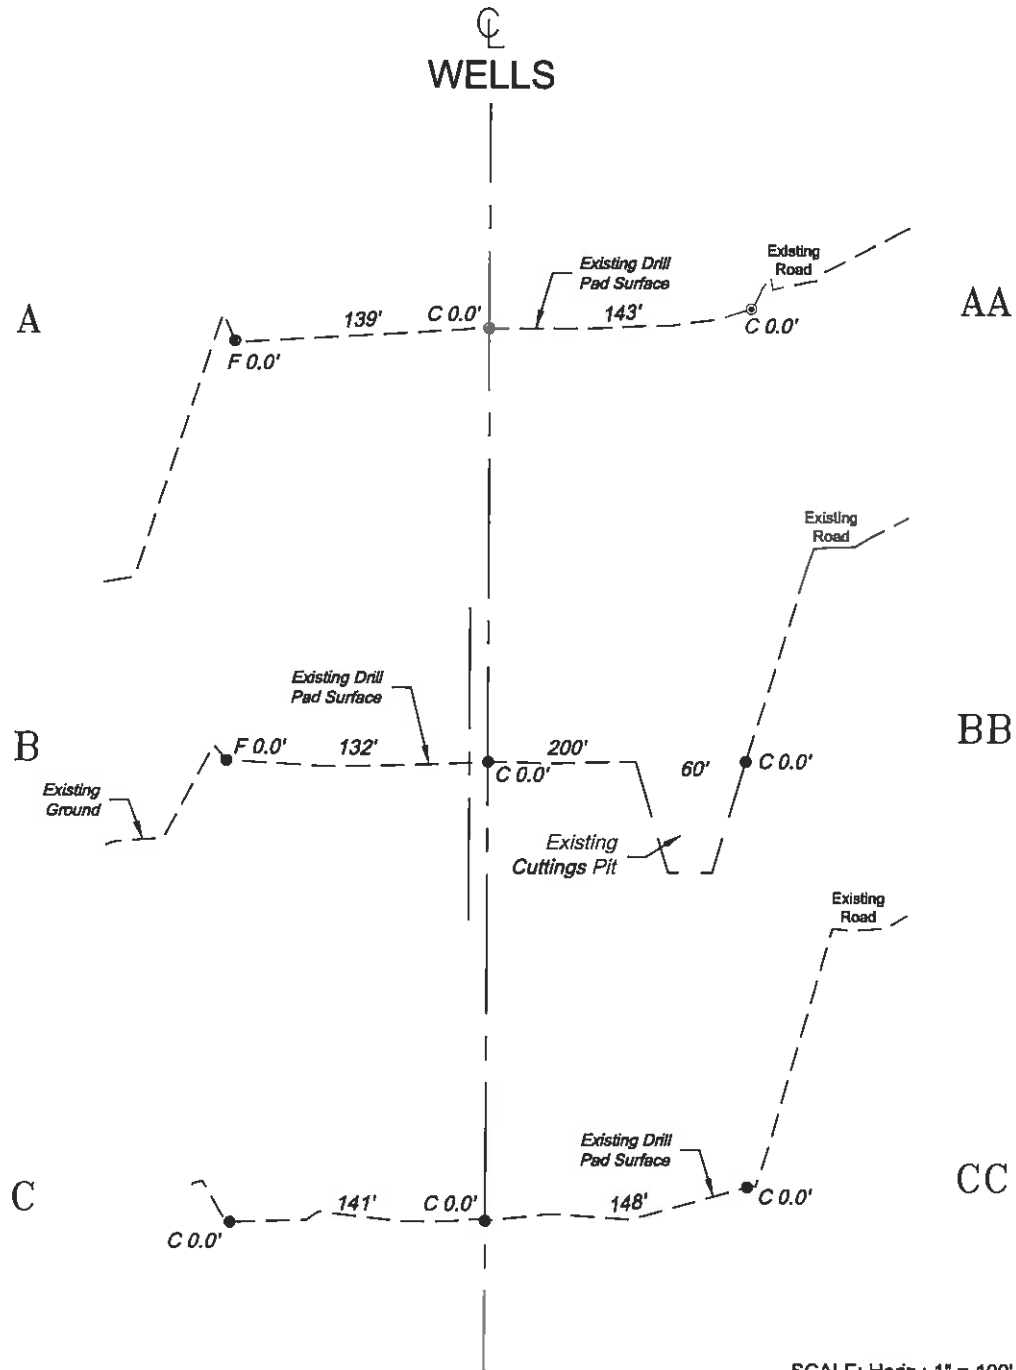

SCALE: Horiz.: 1" = 100'
Vert.: 1" = 20'

*NOTE:
Existing Cut and Fill Slopes.

Construction Plan Prepared for:
Williams. Williams Production, RMT
RWF 32-36 Drill Pad - Plat 3
CONSTRUCTION LAYOUT
CROSS SECTIONS

SCALE: As Noted
DATE: 3/29/11
PLAT: 3 of 7
PROJECT: Williams Valley
DFT: cws

30' East of Section
40' North of Road
N. 47° 42' 22" E
141' 148'

