


- COMPOSITE EXCAVATION FLOOR
- COMPOSITE EXCAVATION WALL

West  
North

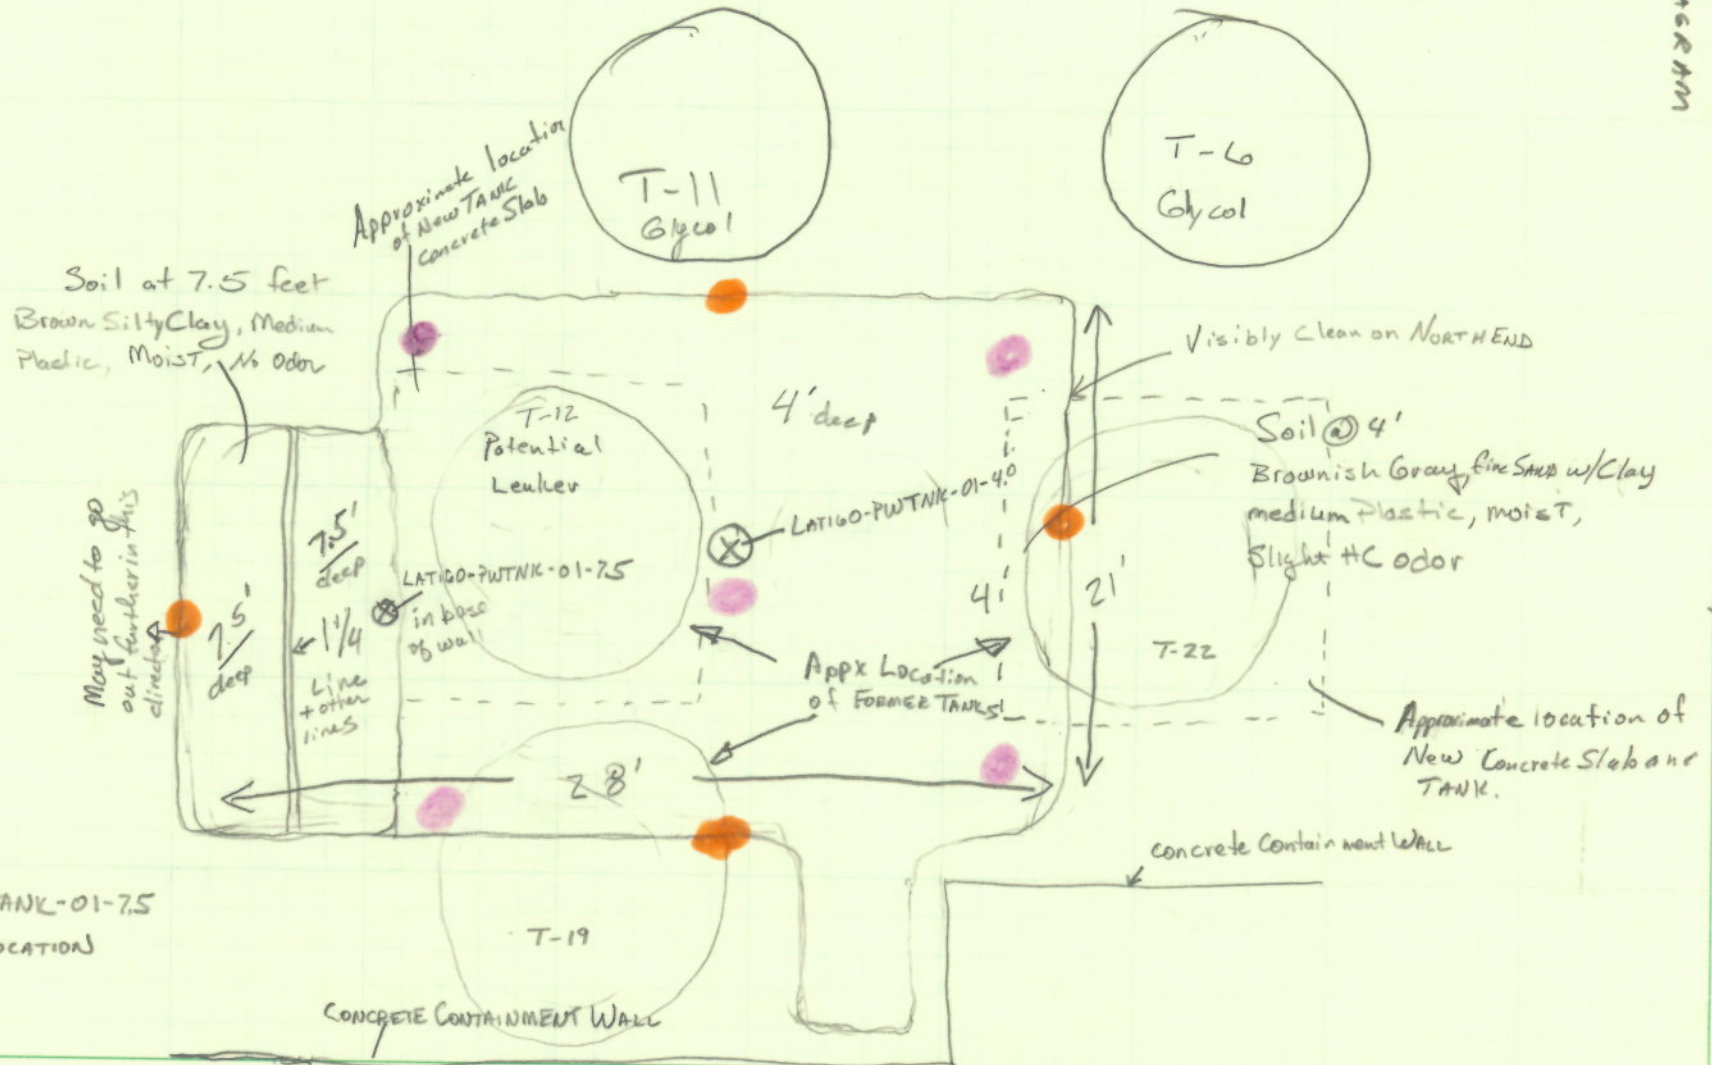

# Legend

- ⊗ LATIGO-PWTANK-01-7.5  
SAMPLE LOCATION