

CONSTRUCTION LAYOUT DRAWING

1 of 2

PAD 300'X400' ELEV=5087.5'

DISTURBED AREA=4.4± ACRES


ESTIMATED DIRT QUANTITIES

CUTx10%	FILL	PIT	TOPSOIL	EXCESS
14,920	12,170	2,590	2,690	60

NOTE: VOLUMES IN CUBIC YARDS. TOPSOIL INCLUDED IN VOLUMES AT A DEPTH OF 6". PIT NOT INCLUDED IN TOTAL EXCESS.

VEGETATION:
DRY LAND PASTURE

SURFACE USE:
GRAZING

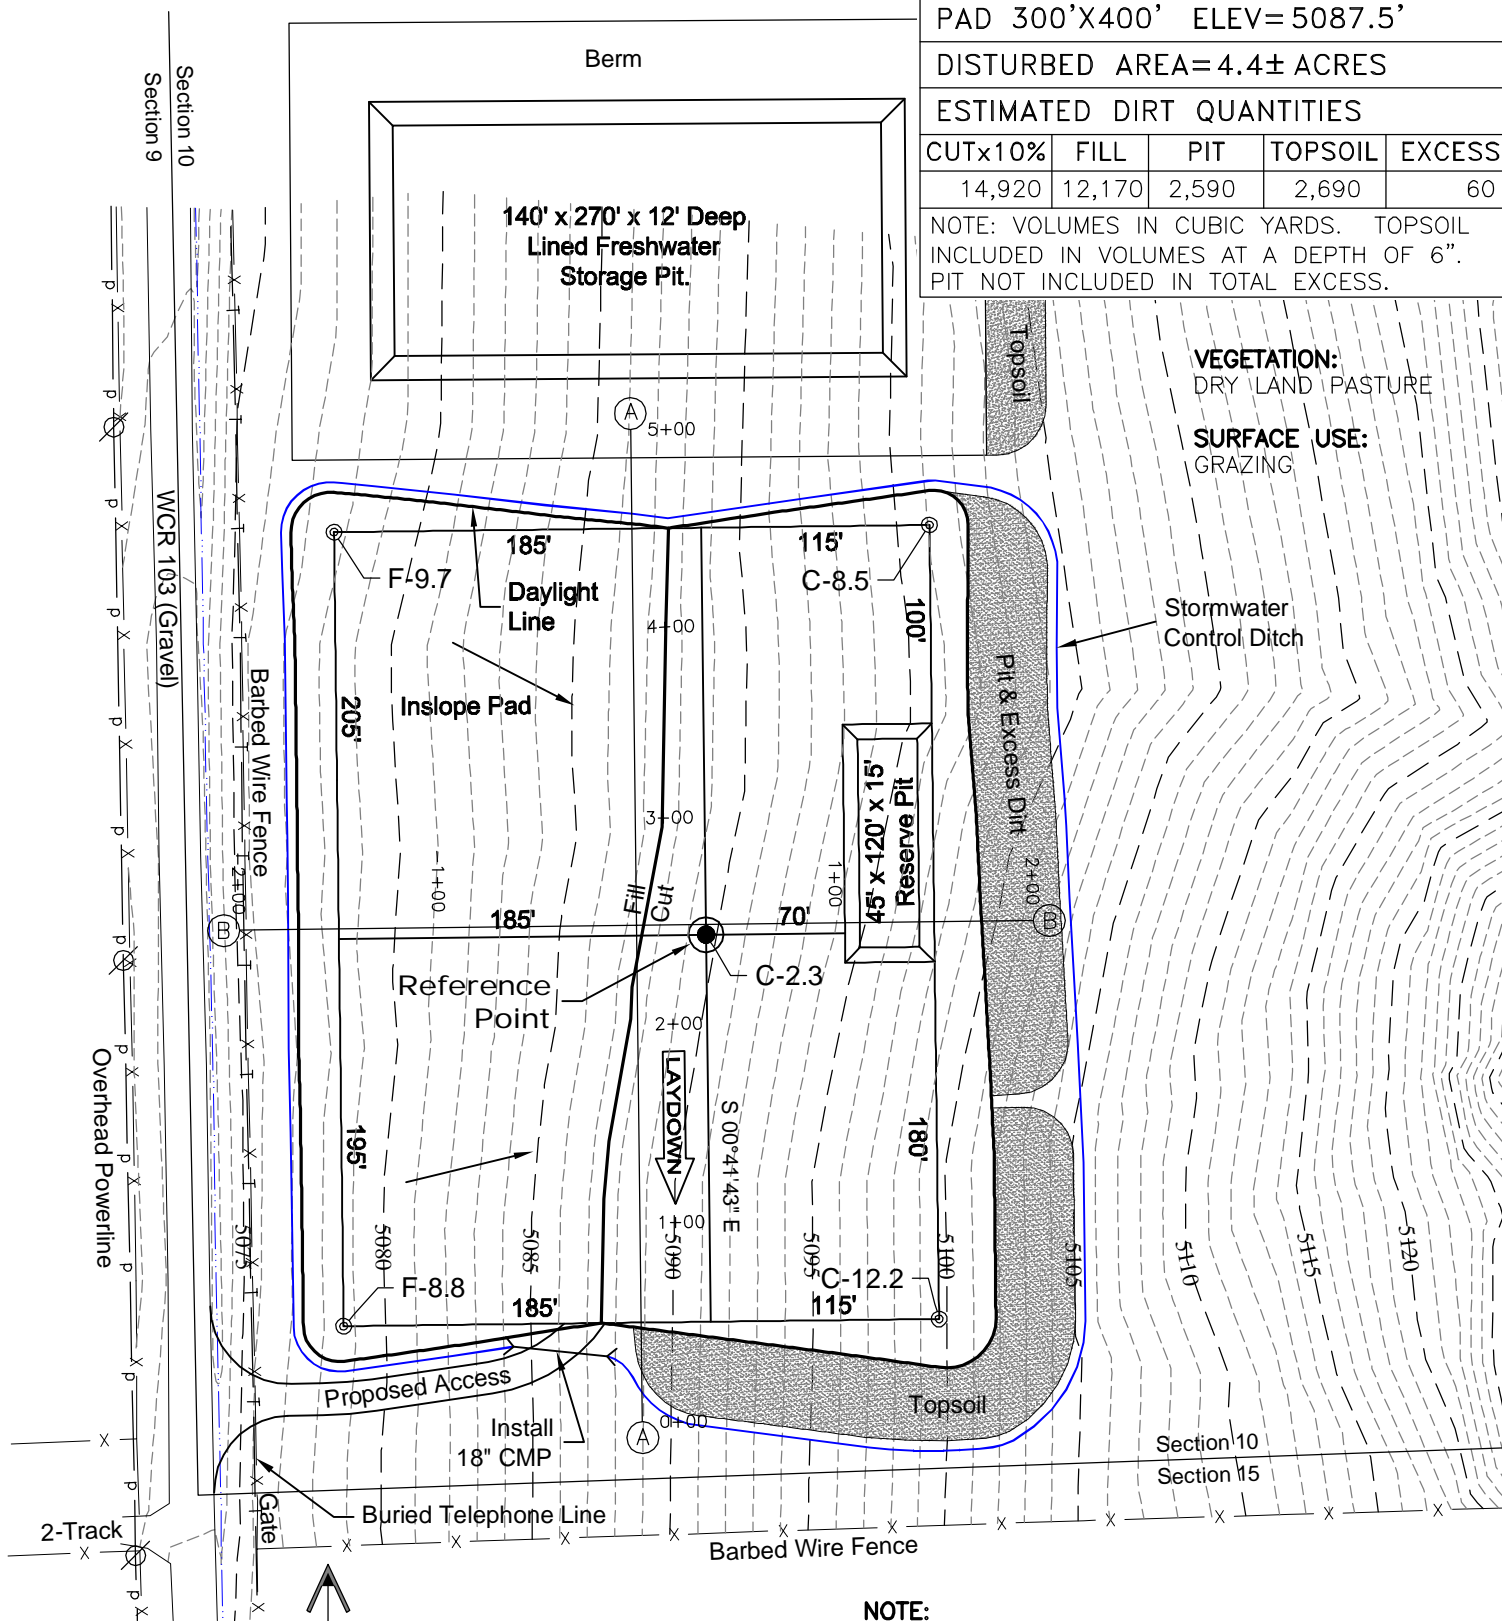

NOTE:
10% ALLOWANCE IS MADE FOR SOIL EXPANSION.

5/11/11

GEO SURV

LAND SURVEYING AND MAPPING
LAFAYETTE - WINTER PARK
Ph 303 666 0379 Fx 303 665 6320

CARRIZO OIL & GAS, INC
DIETZLER 10-14-9-60 PAD

SW1/4 SW1/4 SEC. 10 T9N R60W
6th PM WELD COUNTY COLORADO