


VISIBLE IMPROVEMENTS

A. NO VISIBLE IMPROVEMENTS WITHIN 400'.

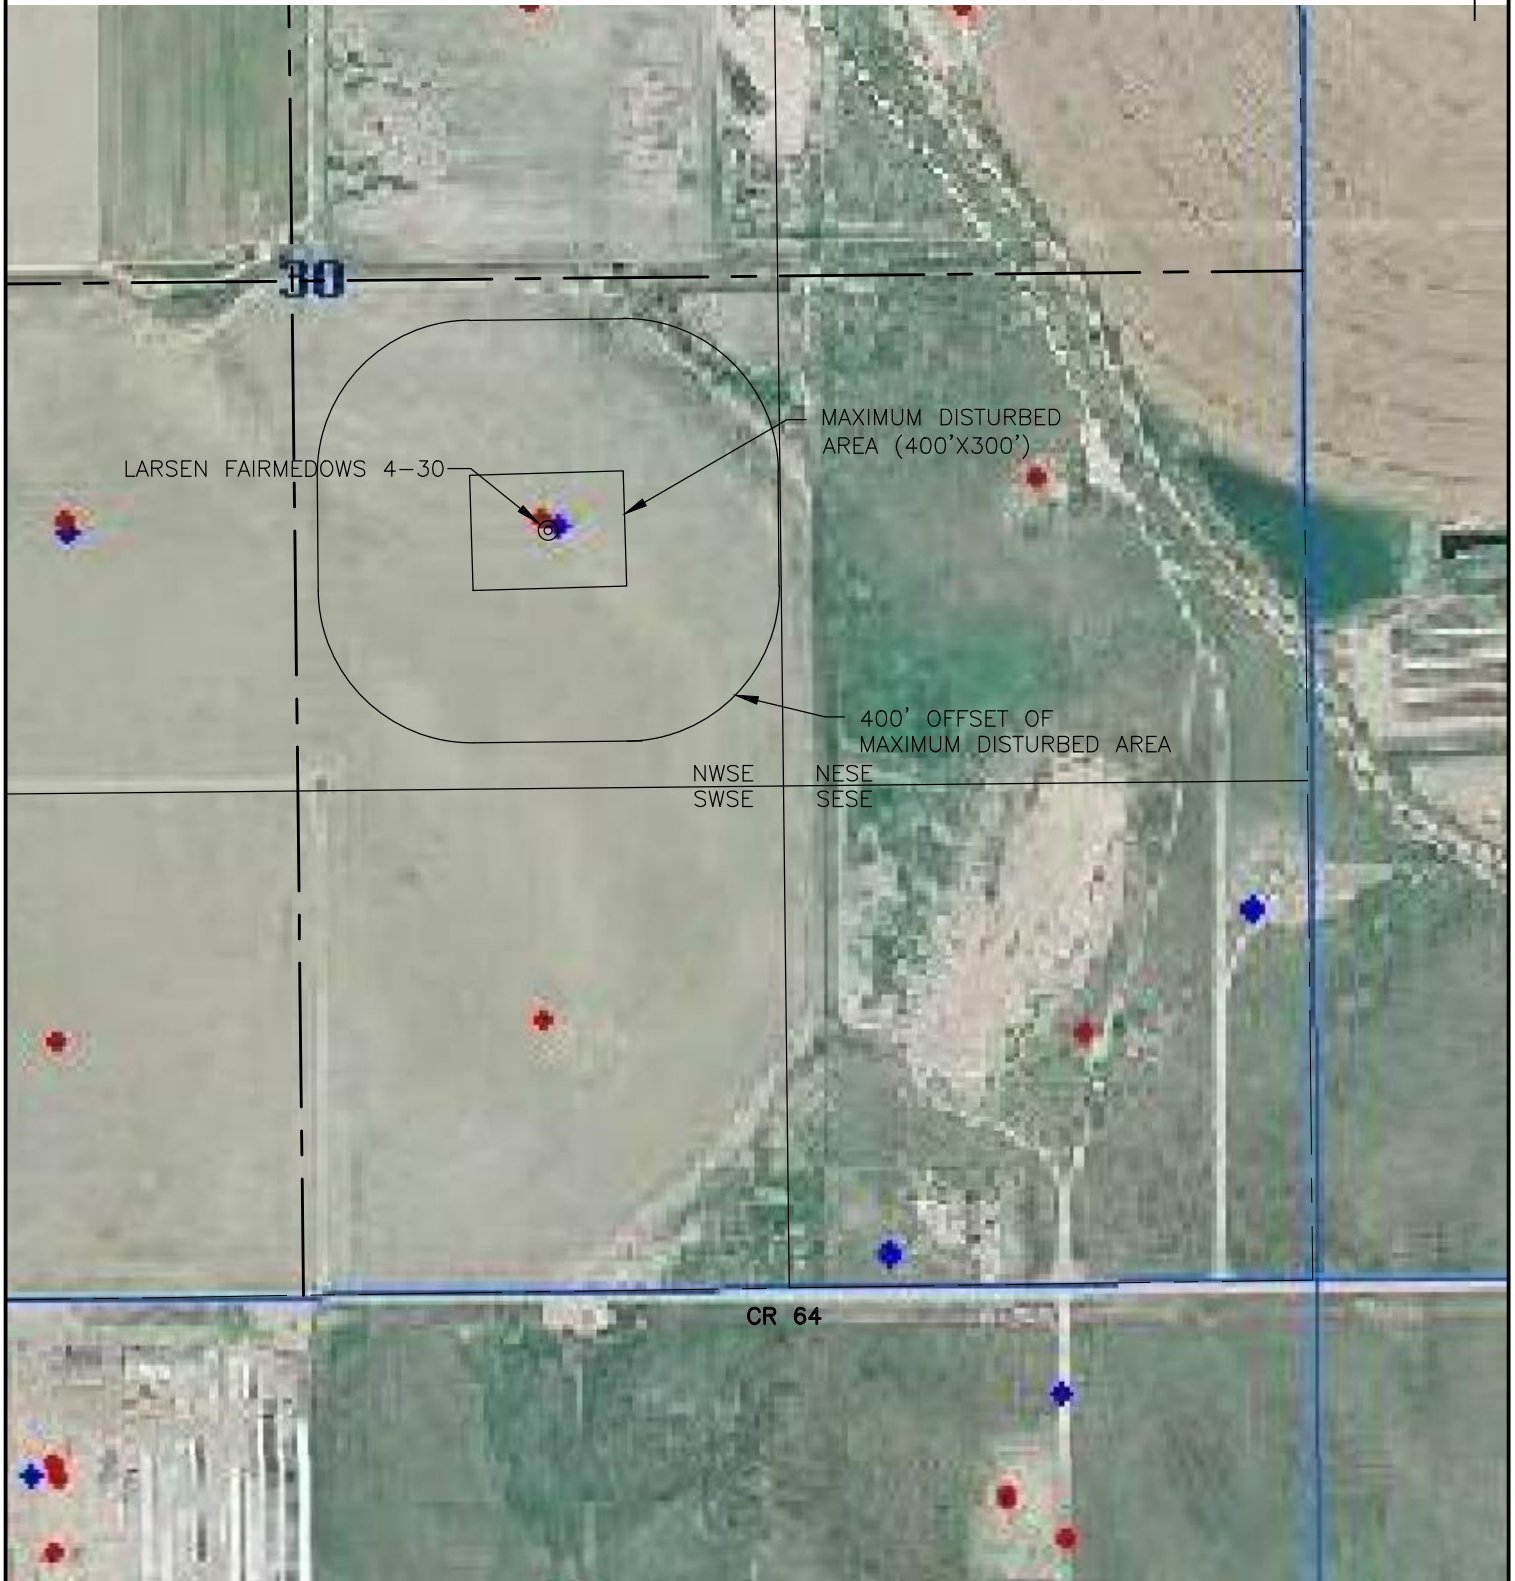

LAMP RYNEARSON
& ASSOCIATES

4715 Innovation Drive
Fort Collins, CO 80525
www.LRA-Inc.com
970.226.0342 | P
970.226.0879 | F

LARSEN FAIRMEDOWS 4-30
LOCATION DRAWINGS

NW 1/4 SE 1/4 SEC 30,
T6N, R63W

drawn by: KJW
job number-tasks: 0211005.03
cogcc location id:
date: 3/18/11
scale: 1" = 500'
file name: 0211005-03A101.dwg