
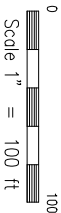


LOCATION PLAN

MARCONI 1-1H

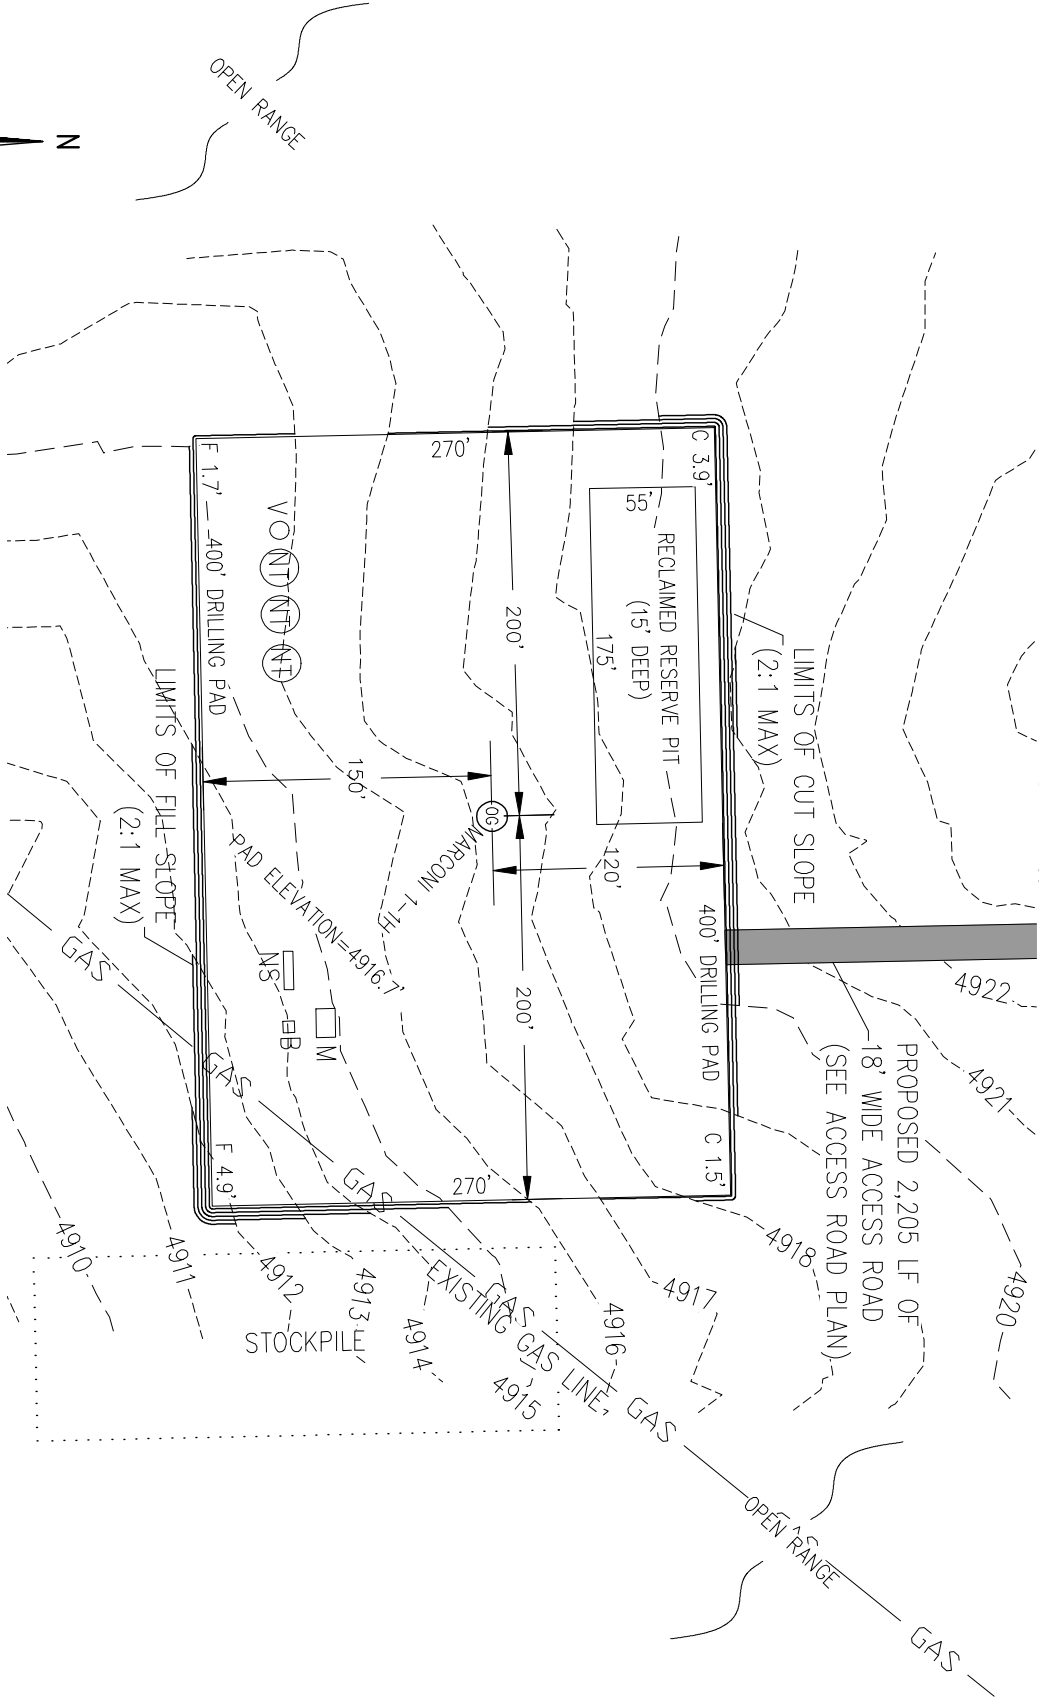

MARCONI 1-1H LOCATION PLAN

NE 1/4 NE 1/4 SECTION 1  
TOWNSHIP 7 NORTH  
RANGE 62 WEST

EXISTING ELEVATION AT WELL HEAD=4917.4'  
PROPOSED ELEVATION AT WELL HEAD=4916.7'  
EARTHWORK QUANTITY SUMMARY:  
FILL VOLUME: 4,546 CY  
CUT VOLUME: 2,775 CY  
NOTE: NO SHRINK/SWELL FACTORS HAVE BEEN APPLIED TO THE ABOVE QUANTITIES. THE PAD WAS DESIGNED SUCH THAT THE CUT QUANTITY IS AT LEAST 20% MORE THAN THE FILL QUANTITY AND THE RESERVE PIT IS WITHIN A CUT AREA.

- LEGEND:
- Ⓟ PROPOSED WATER VAULT
  - ⓃⓉ PROPOSED TANK
  - ⓃⓈ PROPOSED SEPARATOR
  - Ⓟ PROPOSED BURNER
  - Ⓜ PROPOSED EFM