

# CONSTRUCTION LAYOUT DRAWING

1 of 2

**VEGETATION:**

CRP

**SURFACE USE:**

NON CROP LAND


PAD 300'X400' ELEV= 4982.9'

DISTURBED AREA=3.8± ACRES

ESTIMATED DIRT QUANTITIES

CUTx10%	FILL	PIT	TOPSOIL	EXCESS
2,400	100	2,590	2,260	40


NOTE: VOLUMES IN CUBIC YARDS. TOPSOIL INCLUDED IN VOLUMES AT A DEPTH OF 6". PIT NOT INCLUDED IN TOTAL EXCESS.

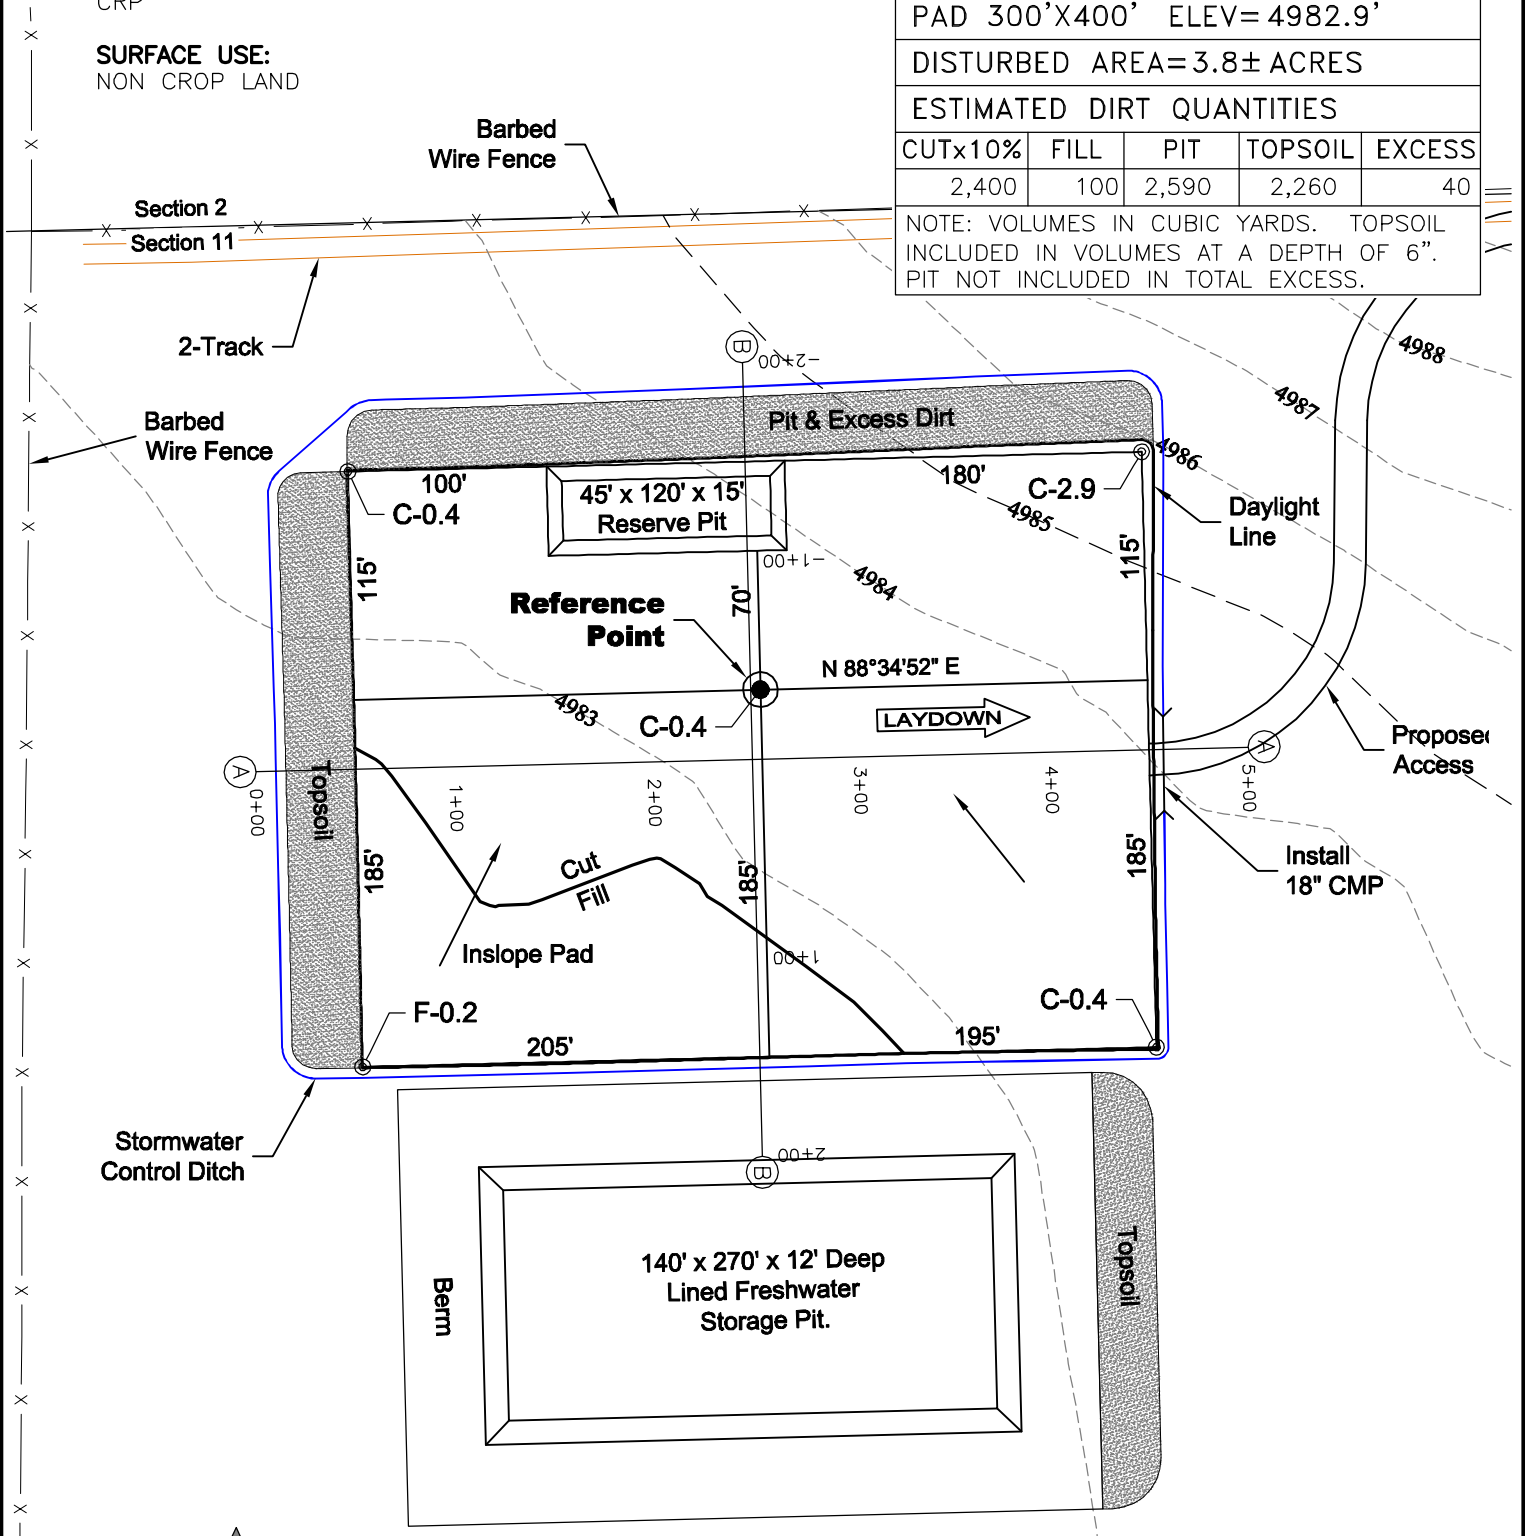

**NOTE:**

10% ALLOWANCE IS MADE FOR SOIL EXPANSION.

6/2/11

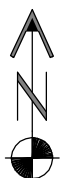

North

0 100 200

Graphic Scale in Feet  
1 inch = 100 feet



LAND SURVEYING AND MAPPING  
LAFAYETTE - WINTER PARK  
Ph 303 666 0379 Fx 303 665 6320

**CARRIZO OIL & GAS, INC**  
VAWTER 11-31-8-61 PAD

NW1/4 NE1/4 SEC. 11 T8N R61W  
6th PM WELD COUNTY COLORADO