

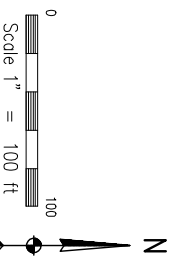


# LOCATION PLAN

STAUDINGER 1-31H

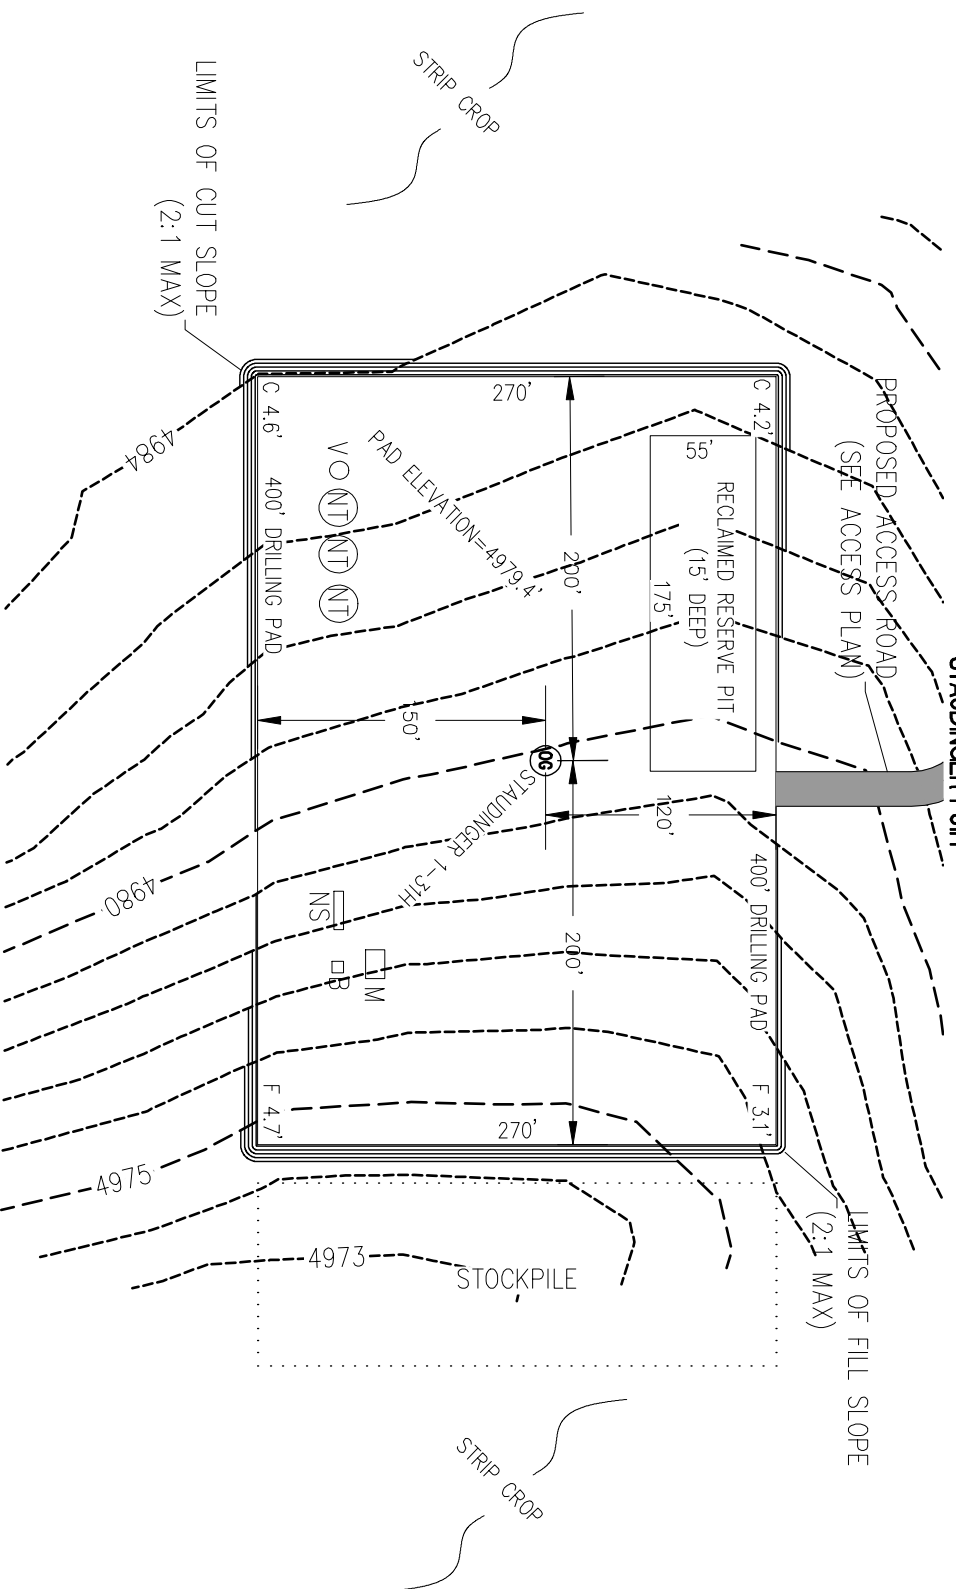

## STAUDINGER 1-31H LOCATION PLAN

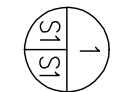

NE 1/4 NE 1/4 SECTION 31  
TOWNSHIP 8 NORTH  
RANGE 61 WEST

EXISTING ELEVATION AT WELL HEAD=4979.9'  
PROPOSED ELEVATION AT WELL HEAD=4979.4'  
EARTHWORK QUANTITY SUMMARY:  
CUT VOLUME: 5,742 CY  
FILL VOLUME: 4,588 CY

NOTE: NO SHRINK/SWELL FACTORS HAVE BEEN  
APPLIED TO THE ABOVE QUANTITIES. THE PAD WAS  
DESIGNED SUCH THAT THE CUT QUANTITY IS AT  
LEAST 20% MORE THAN THE FILL QUANTITY AND  
THE RESERVE PIT IS WITHIN A CUT AREA.

- LEGEND:
- Ⓢ PROPOSED WATER VAULT
  - Ⓝ PROPOSED TANK
  - Ⓝ PROPOSED SEPARATOR
  - Ⓟ PROPOSED BURNER
  - Ⓜ PROPOSED EFM