


CONSTRUCTION LAYOUT DRAWING

1 of 3

PAD 475'x275' ELEV=6354.4'				
DISTURBED AREA=4.0 ACRES				
ESTIMATED DIRT QUANTITIES				
CUTx10%	FILL	TRENCH	TOPSOIL	EXCESS
16,210	10,210	4,440	5,960	40
NOTE: VOLUMES IN CUBIC YARDS. TOPSOIL INCLUDED IN VOLUMES AT A DEPTH OF 12". TRENCH NOT INCLUDED IN TOTAL EXCESS.				

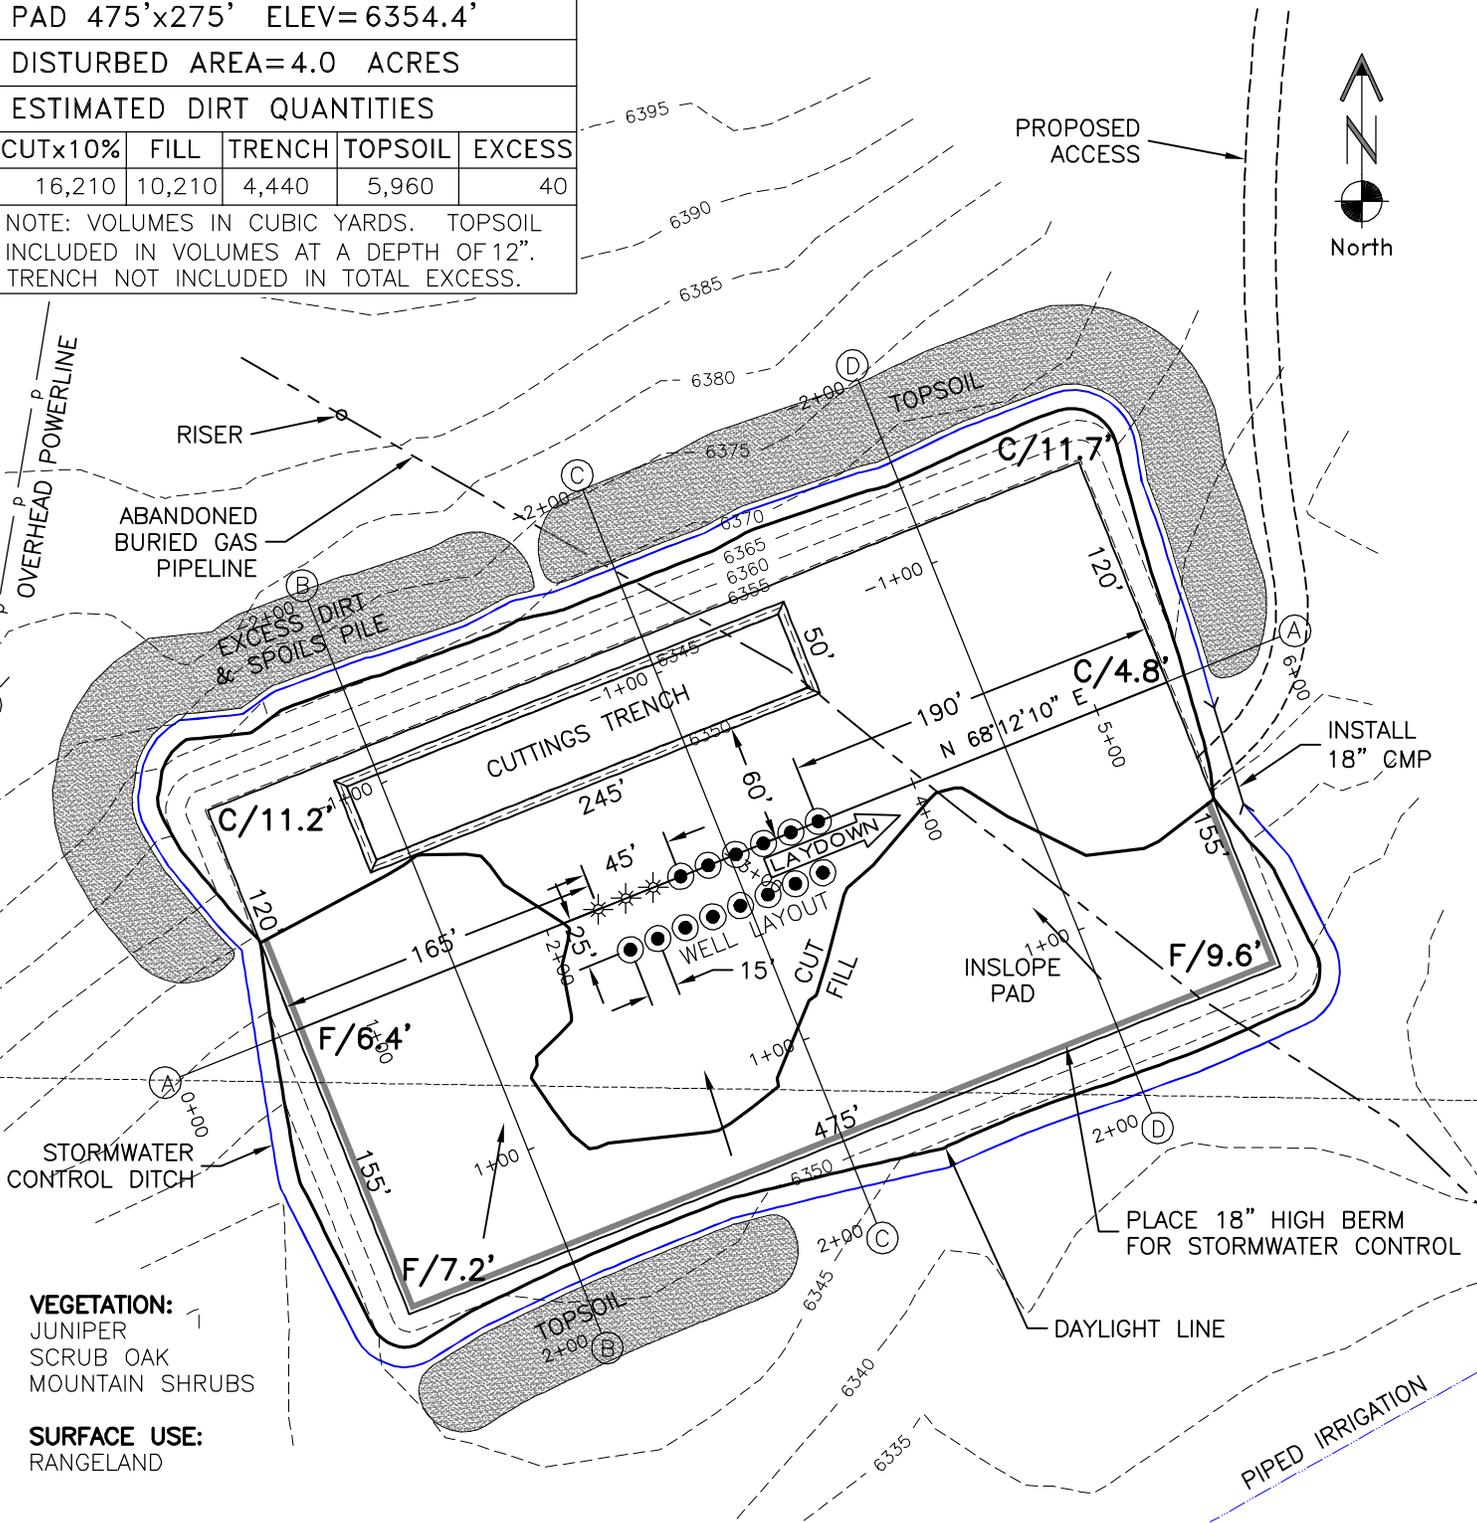


VEGETATION:
 JUNIPER
 SCRUB OAK
 MOUNTAIN SHRUBS

SURFACE USE:
 RANGELAND

WELL LAYOUT

24-09A	24-09B
24-07C	24-09C
24-07D	24-16B
24-10A	24-16A
19-12D	24-15C
25-01B	24-15B
24-09D	24-10C
24-10B	24-10D
24-15A	

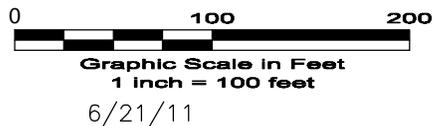

NOTES:
 1) 10% ALLOWANCE IS MADE FOR SOIL EXPANSION.
 2) CUTTINGS TRENCH LOCATION & SIZE TO BE DETERMINED AT TIME OF CONSTRUCTION.

GEO SURV
 LAND SURVEYING AND MAPPING
 LAFAYETTE - WINTER PARK
 Ph 303 666 0379 Fx 303 665 6320

LARAMIE ENERGY II LLC
HAWXHURST 24-09 PAD

NE1/4 SE1/4 SEC. 24 T9S R9SW
6th PM MESA COUNTY COLORADO

DWG: G:\GEO SURV\Laramie II\Laramie-Buzzard-Creek\Hawhurst 24-09 Pad\Hawhurst 24-09 F2A R3.dwg
 USER: MTC DATE: Jun 21, 2011 4:15pm