




**2A ATTACHMENT  
8B**

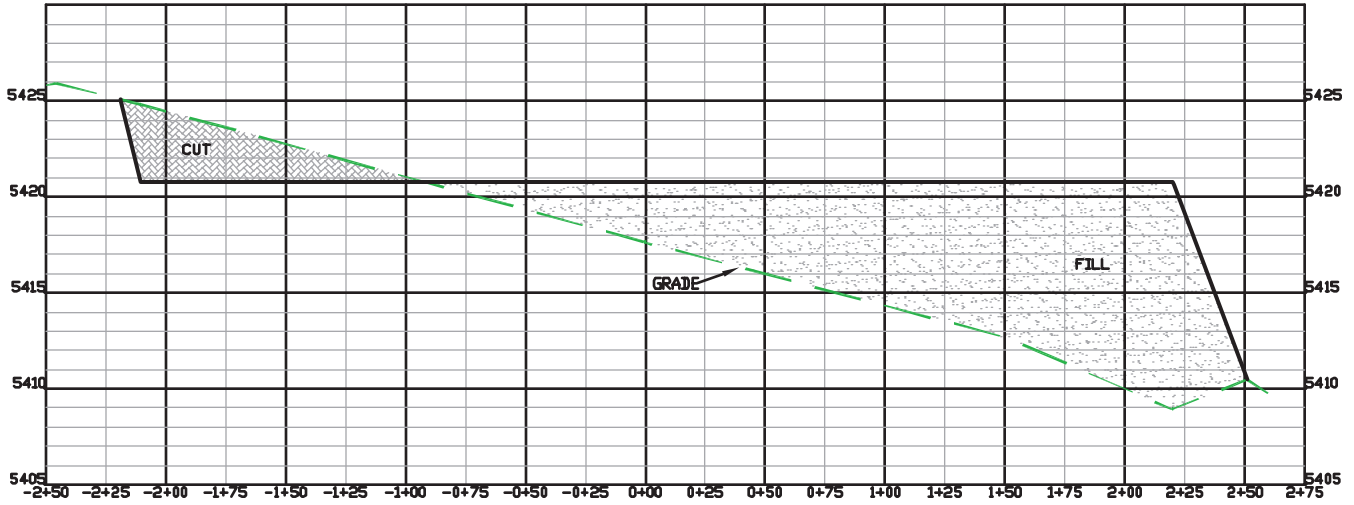

**A**

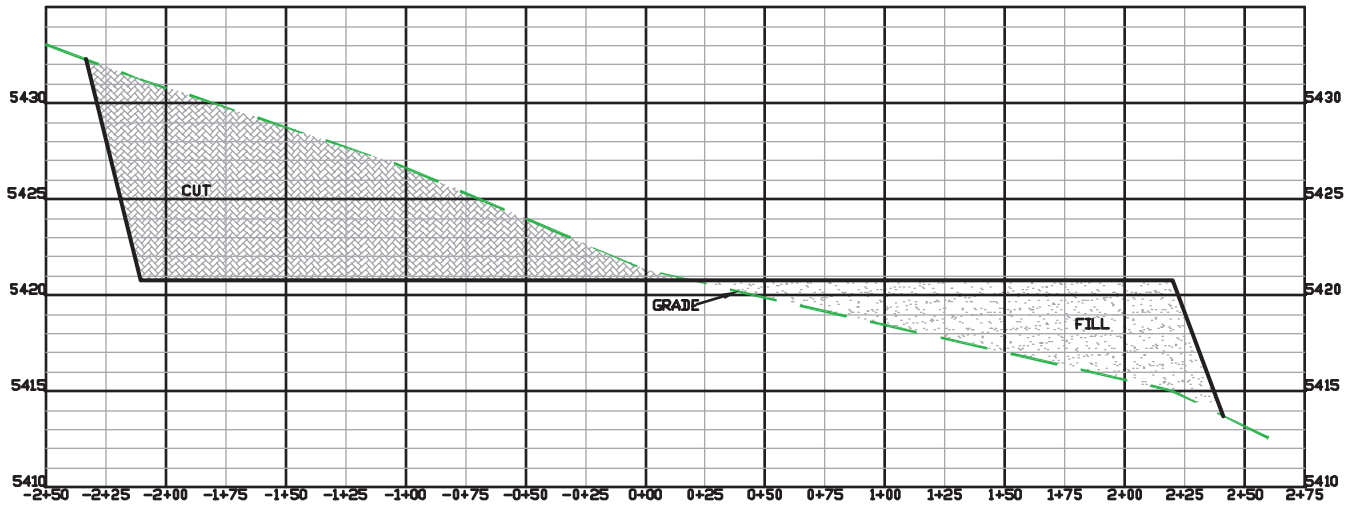

**B**

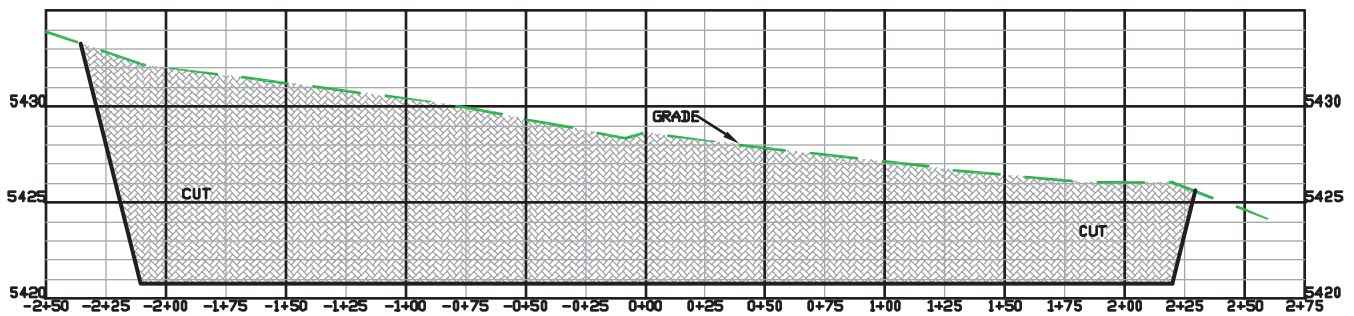

**C**

**DRG** RIFFIN & ASSOCIATES, INC.  
 (307) 362-6028 1414 ELK ST., ROCK SPRINGS, WY 82901

DRAWN: 6/20/11 - MMM

HORZ. 1" = 80' VERT. 1" = 10'

REVISED: 6/27/11 - MMM

DRG JOB No. 18649

REVISED SHL & PAD SIZE

EXHIBIT 3

**CONSTRUCTION LAYOUT DRAWING 3 OF 3**

**CHESAPEAKE ENERGY, LLC.  
 HUTCHISON 2-9-67 1H  
 SECTION 2, T9N, R67W**

UNGRADED ELEVATION: 5421.3'  
 FINISHED ELEVATION: 5420.8'