



A

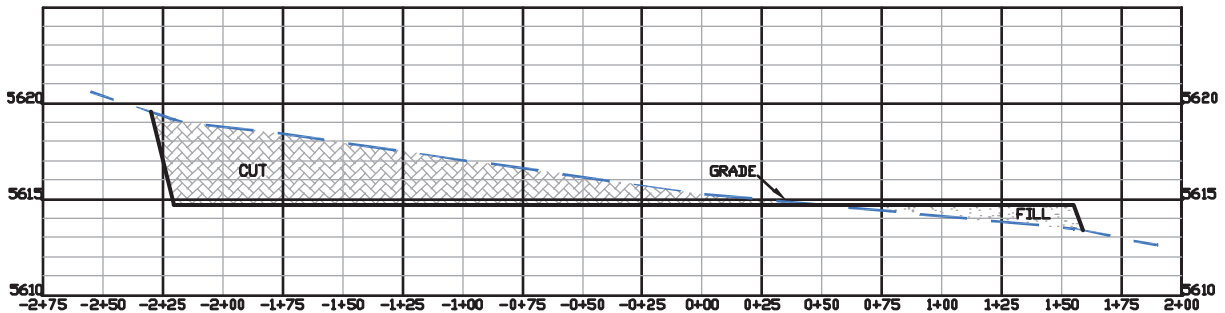

B

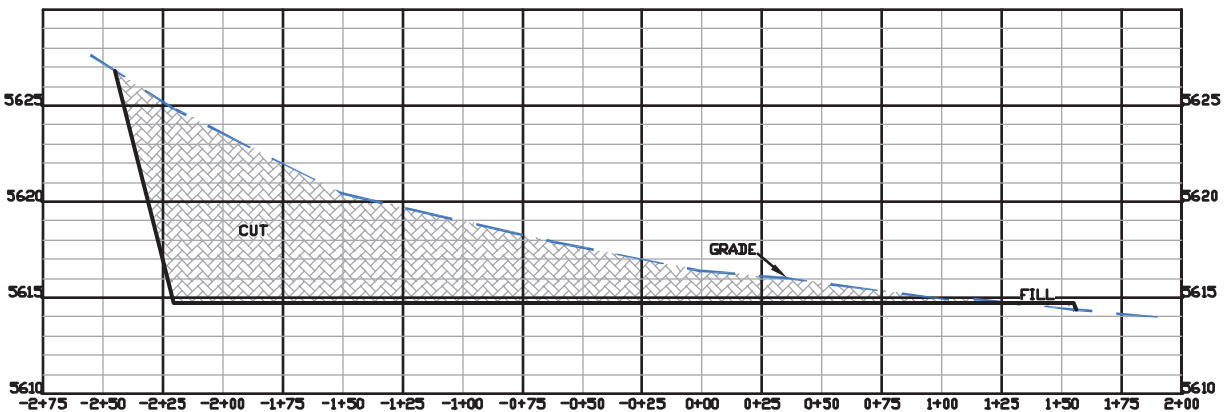

C



(307) 362-6028

1414 ELK ST., ROCK SPRINGS, WY 82901

DRAWN: 4/13/11 - MMM

HORZ. 1" = 80' VERT. 1" = 10'

REVISED: 5/27/11 - MMM

DRG JOB No. 18530

LOCATION MOVE

EXHIBIT 3

CONSTRUCTION LAYOUT DRAWING 3 OF 3

**CHESAPEAKE ENERGY, LLC.
THOMAS RANCH 9-10-67 1H &
STATE 16-10-67 1H
SECTION 9 & 16, T10N, R67W**

**UNGRADED ELEVATION: 5615.2'
FINISHED ELEVATION: 5614.7'**