



Encana Oil & Gas (USA) Inc.
H29OU Water Transfer Pad

SE1/4 NE1/4, SECTION 29, T8S, R96W, 6th P.M.
WELL PAD LAYOUT

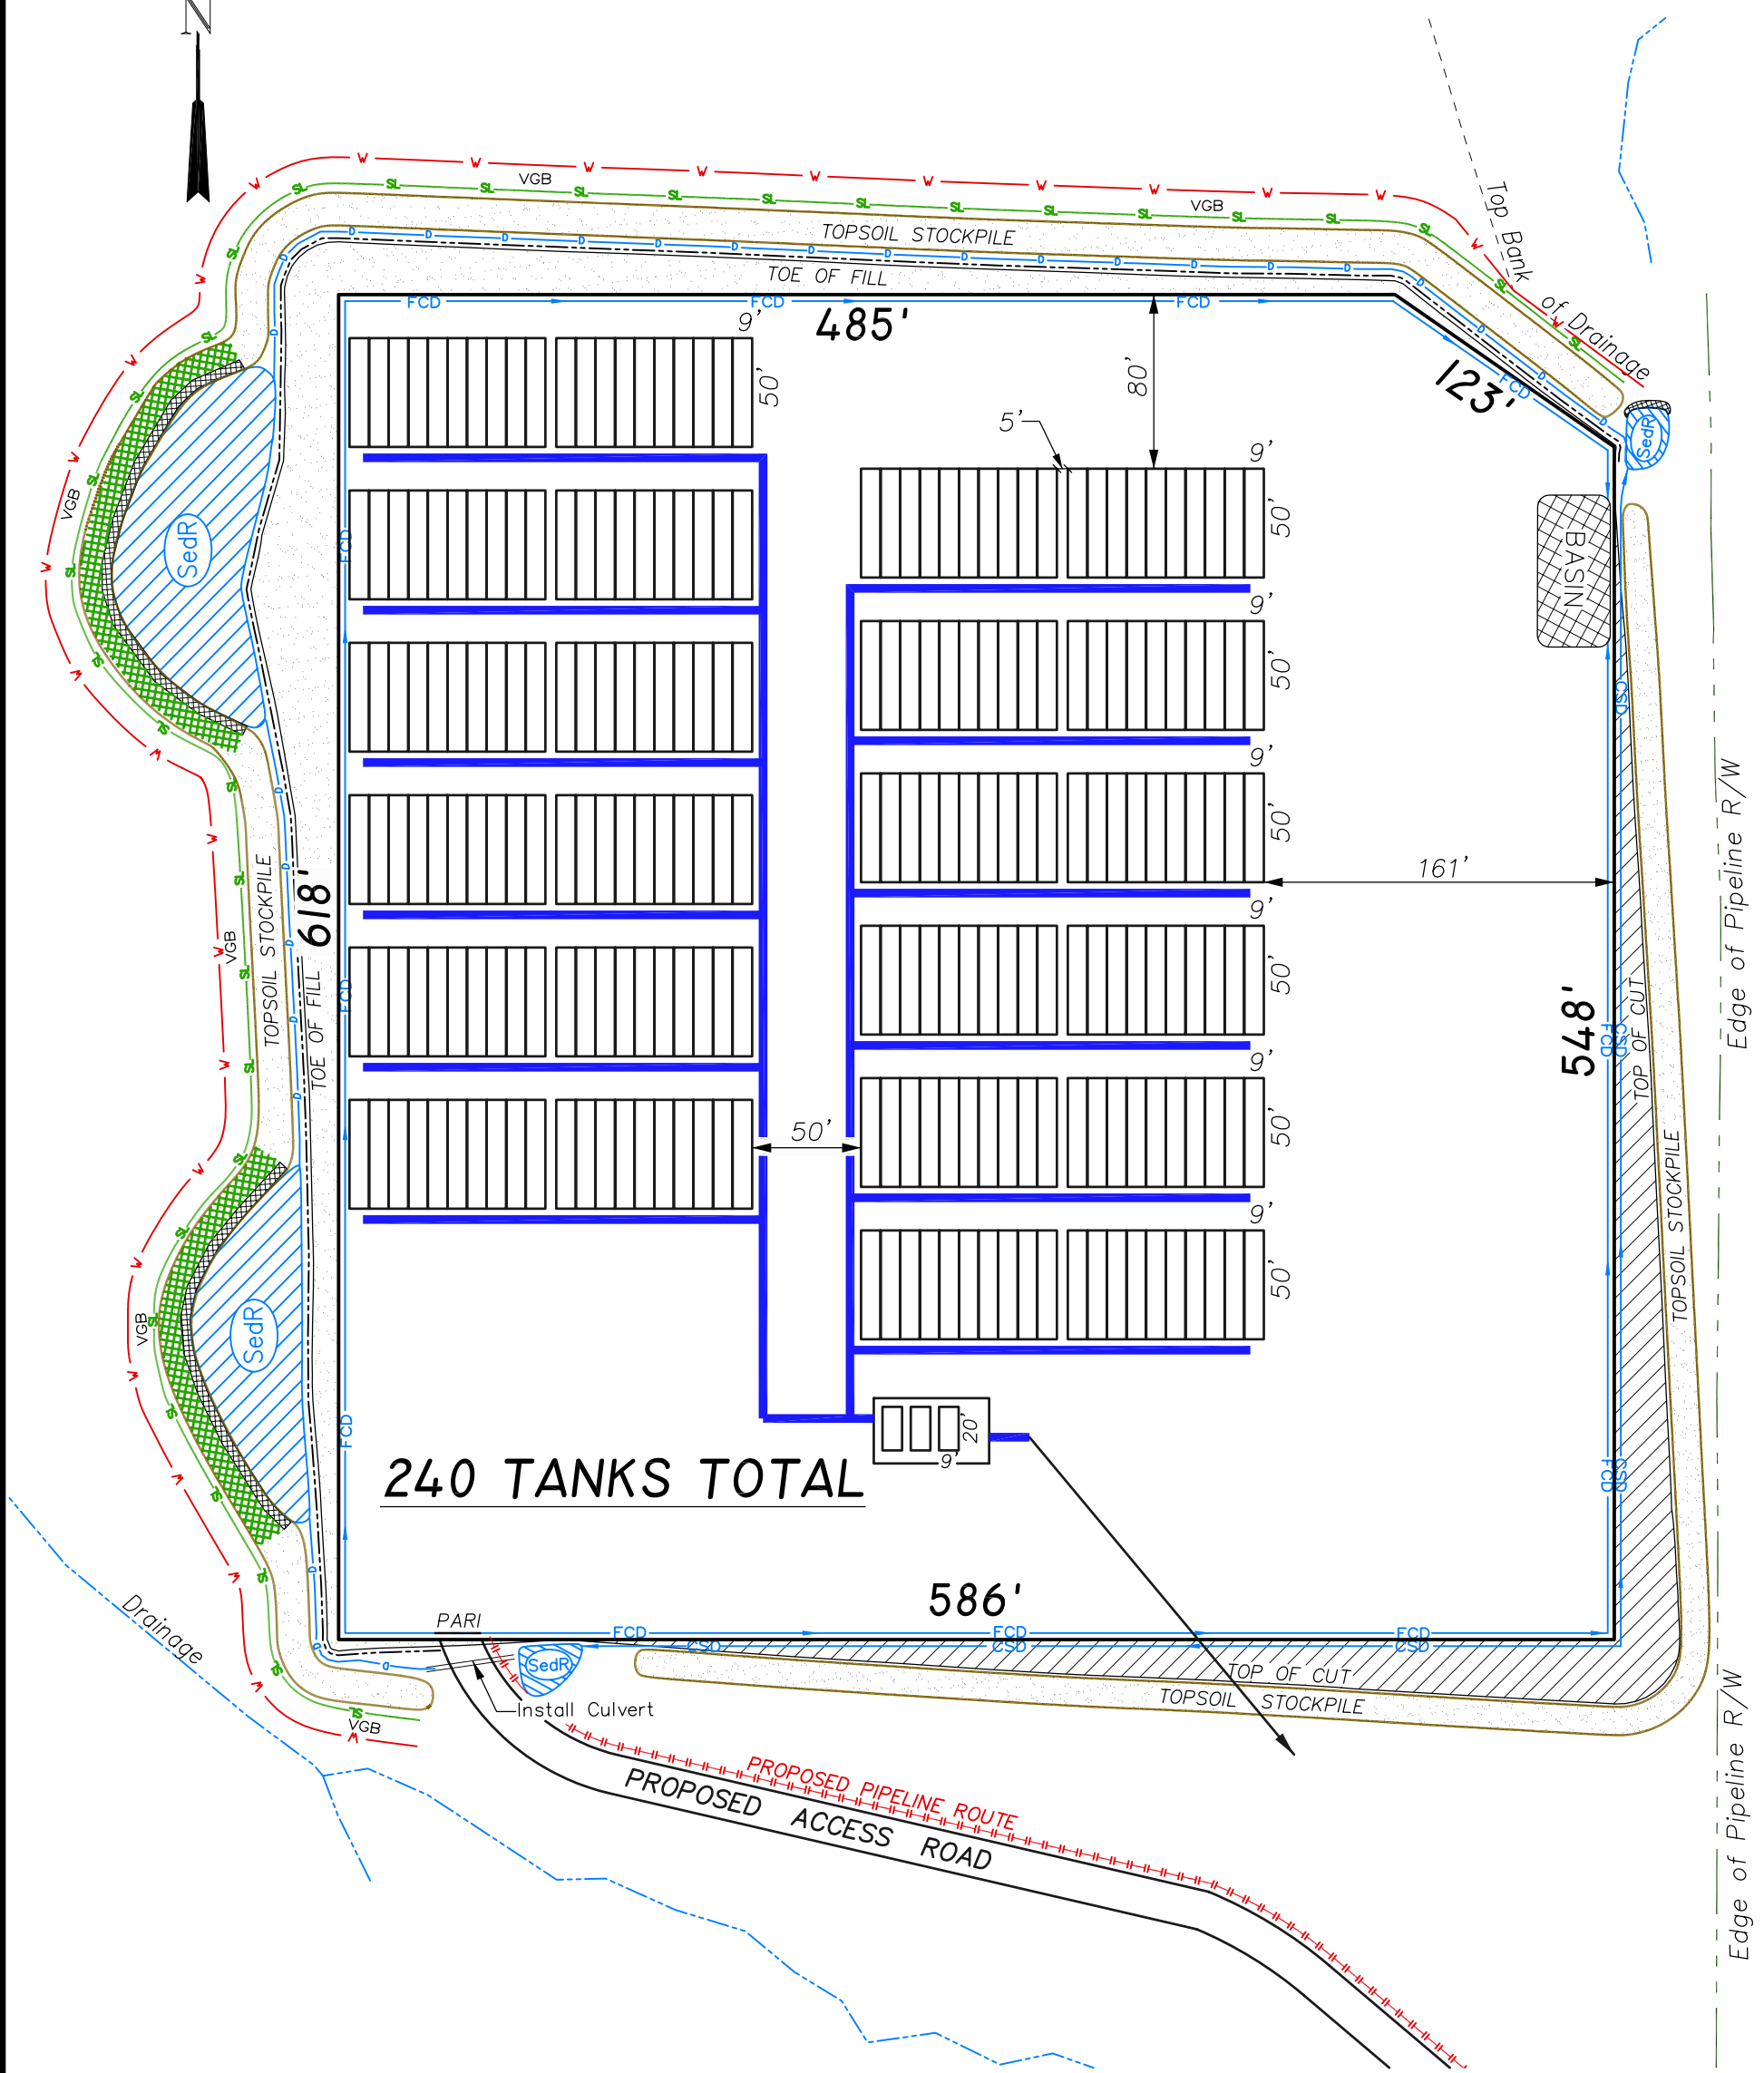

240 TANKS TOTAL

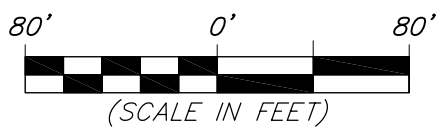

906 Main Street
Evanston, Wyoming 82930
Phone No. (307) 789-4545

Project No. 10-04-68		Date Surveyed: 9/08/10		SHEET 1 OF 1
Date Drawn: 10/27/10		Latest Revision Date: 7/26/11		
Scale: 1" = 80'				