


Drawing: PARRY\_GUE2\_APD.DWG Plotted by: DALLAS\_KNOLL Date: 03/03/2011 10:54:50 AM R:\Project\_Files\BP\_Amosco\12059-A 80 Acre Infill MDC\Parry GU E #2 #4\Permitting Drawings\

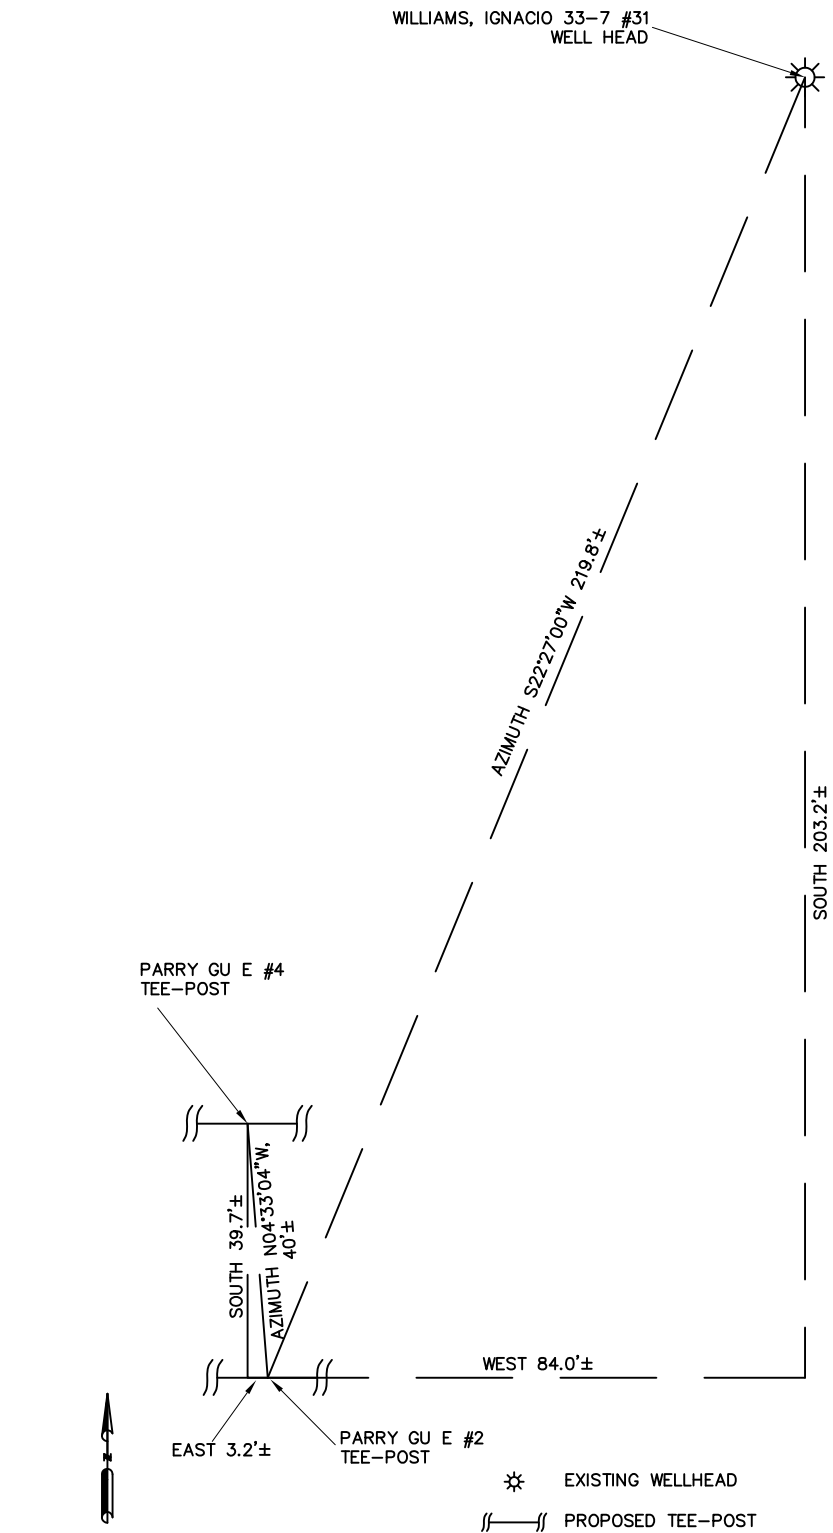

SCALE 1" = 30'

0 15 30 FEET

SPC CO-S, FEET (GRID)

NAD 83

<p>211 Rock Point Dr. Suite # 101 Durango, CO 81301 (970) 375-7767</p>	<b>PROJ. NO.</b> 12396-A	<b>FILE NO.</b> PARRY_GUE2_APD	<b>PARRY GU E #2 WELLHEAD DISTANCE PLAT</b>		<b>REV</b> B
	<b>DRAWN BY</b> DK	<b>DATE</b> 02/10/11	<b>CLIENT</b> SF	BP AMERICA PROD. CO. - DURANGO, CO	