

SCALE: Horiz.: 1" = 80'  
Vert. : 1" = 20'

NOTE:  
ALL PROPOSED CUT AND FILL  
SIDE SLOPES ARE AT 1.5:1  
UNLESS OTHERWISE NOTED.




**ECLIPSE**  
surveying

111 E. THIRD ST., SUITE 208, RIFLE, CO 81650  
(970) 625-3048

REV. DATE: 7/28/11  
SCALE: AS NOTED  
DATE: 7/26/10  
SHEET: 2 OF 8  
PROJECT: MILLER 4  
DFT: TAB

**Bill Barrett Corporation**

MILLER PAD 4  
DRILL PAD CROSS SECTIONS

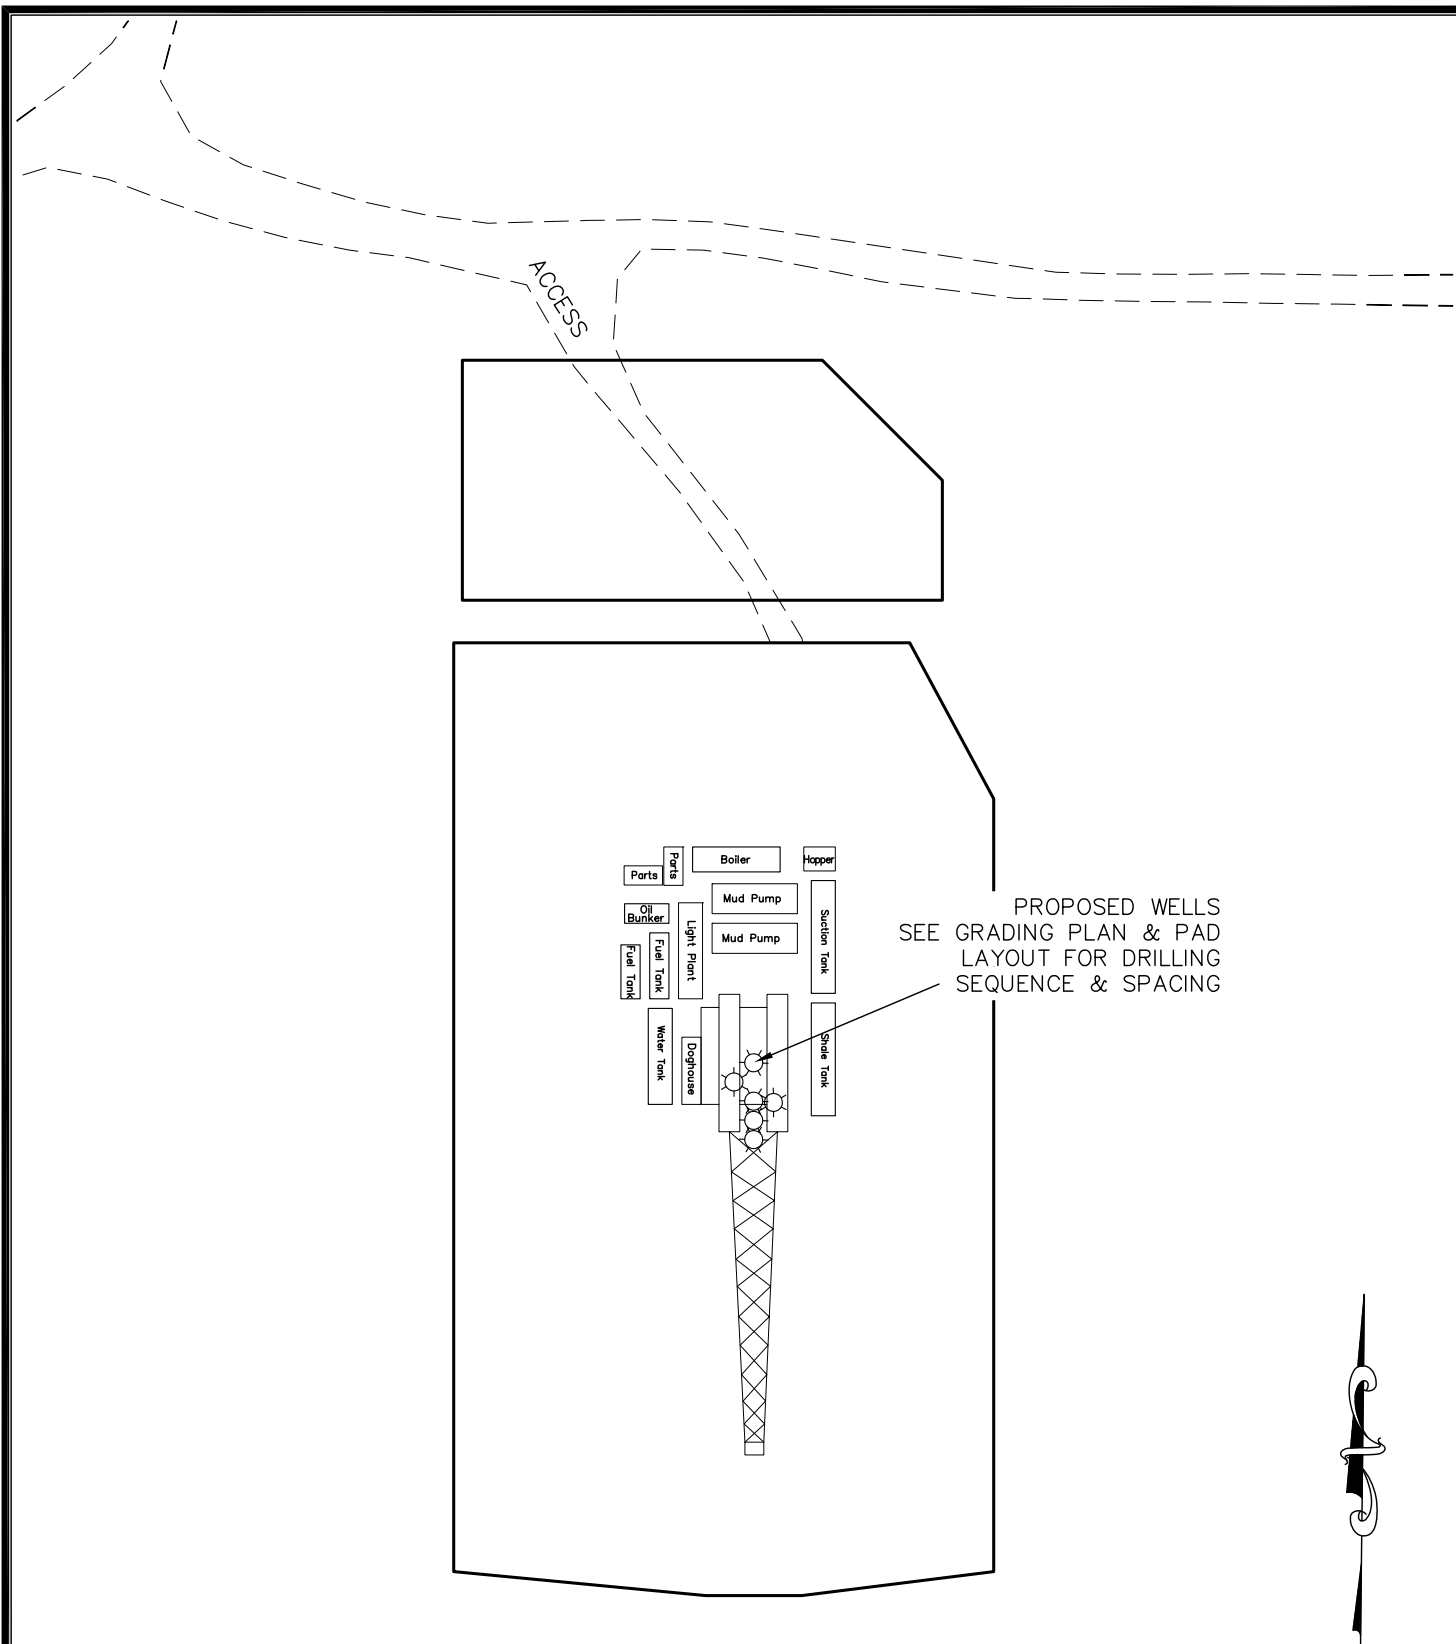

**ECLIPSE**  
surveying

111 E. THIRD ST., SUITE 208, RIFLE, CO 81650  
(970) 625-3048

REV DATE: 7/28/11  
SCALE: 1" = 80'  
DATE: 07/26/10  
SHEET: 3 OF 8  
PROJECT: MILLER 4  
DFT: JAK

**B** Bill Barrett Corporation

MILLER PAD 4  
DRILL RIG LAYOUT